


ORIGINAL SURVEYED
 SURVEYED
 SURVEY
 TEMPLATE
 NOTE BOOK
 AREAS
 CHECKED

ORIGINAL SURVEYED
 SURVEYED
 SURVEY
 TEMPLATE
 NOTE BOOK
 AREAS
 CHECKED

DATE: 12/20/05

FILE NAME: n:\proj\2680\2680-02\msh\p\va\80\2680-1a20-04.dgn

F.A.I. DIST.	SECTION	COUNTY	TOTAL SHEETS	SHEET NO.
80-55	99-NK, BY&AC-BI	WILL	497	405
STA. 1941+00 TO STA. 1957+00		EB F.A.I. 80		
FED. ROAD DIST. NO. ILLINOIS		FED. AID PROJECT		
CONTRACT NO. 80906				

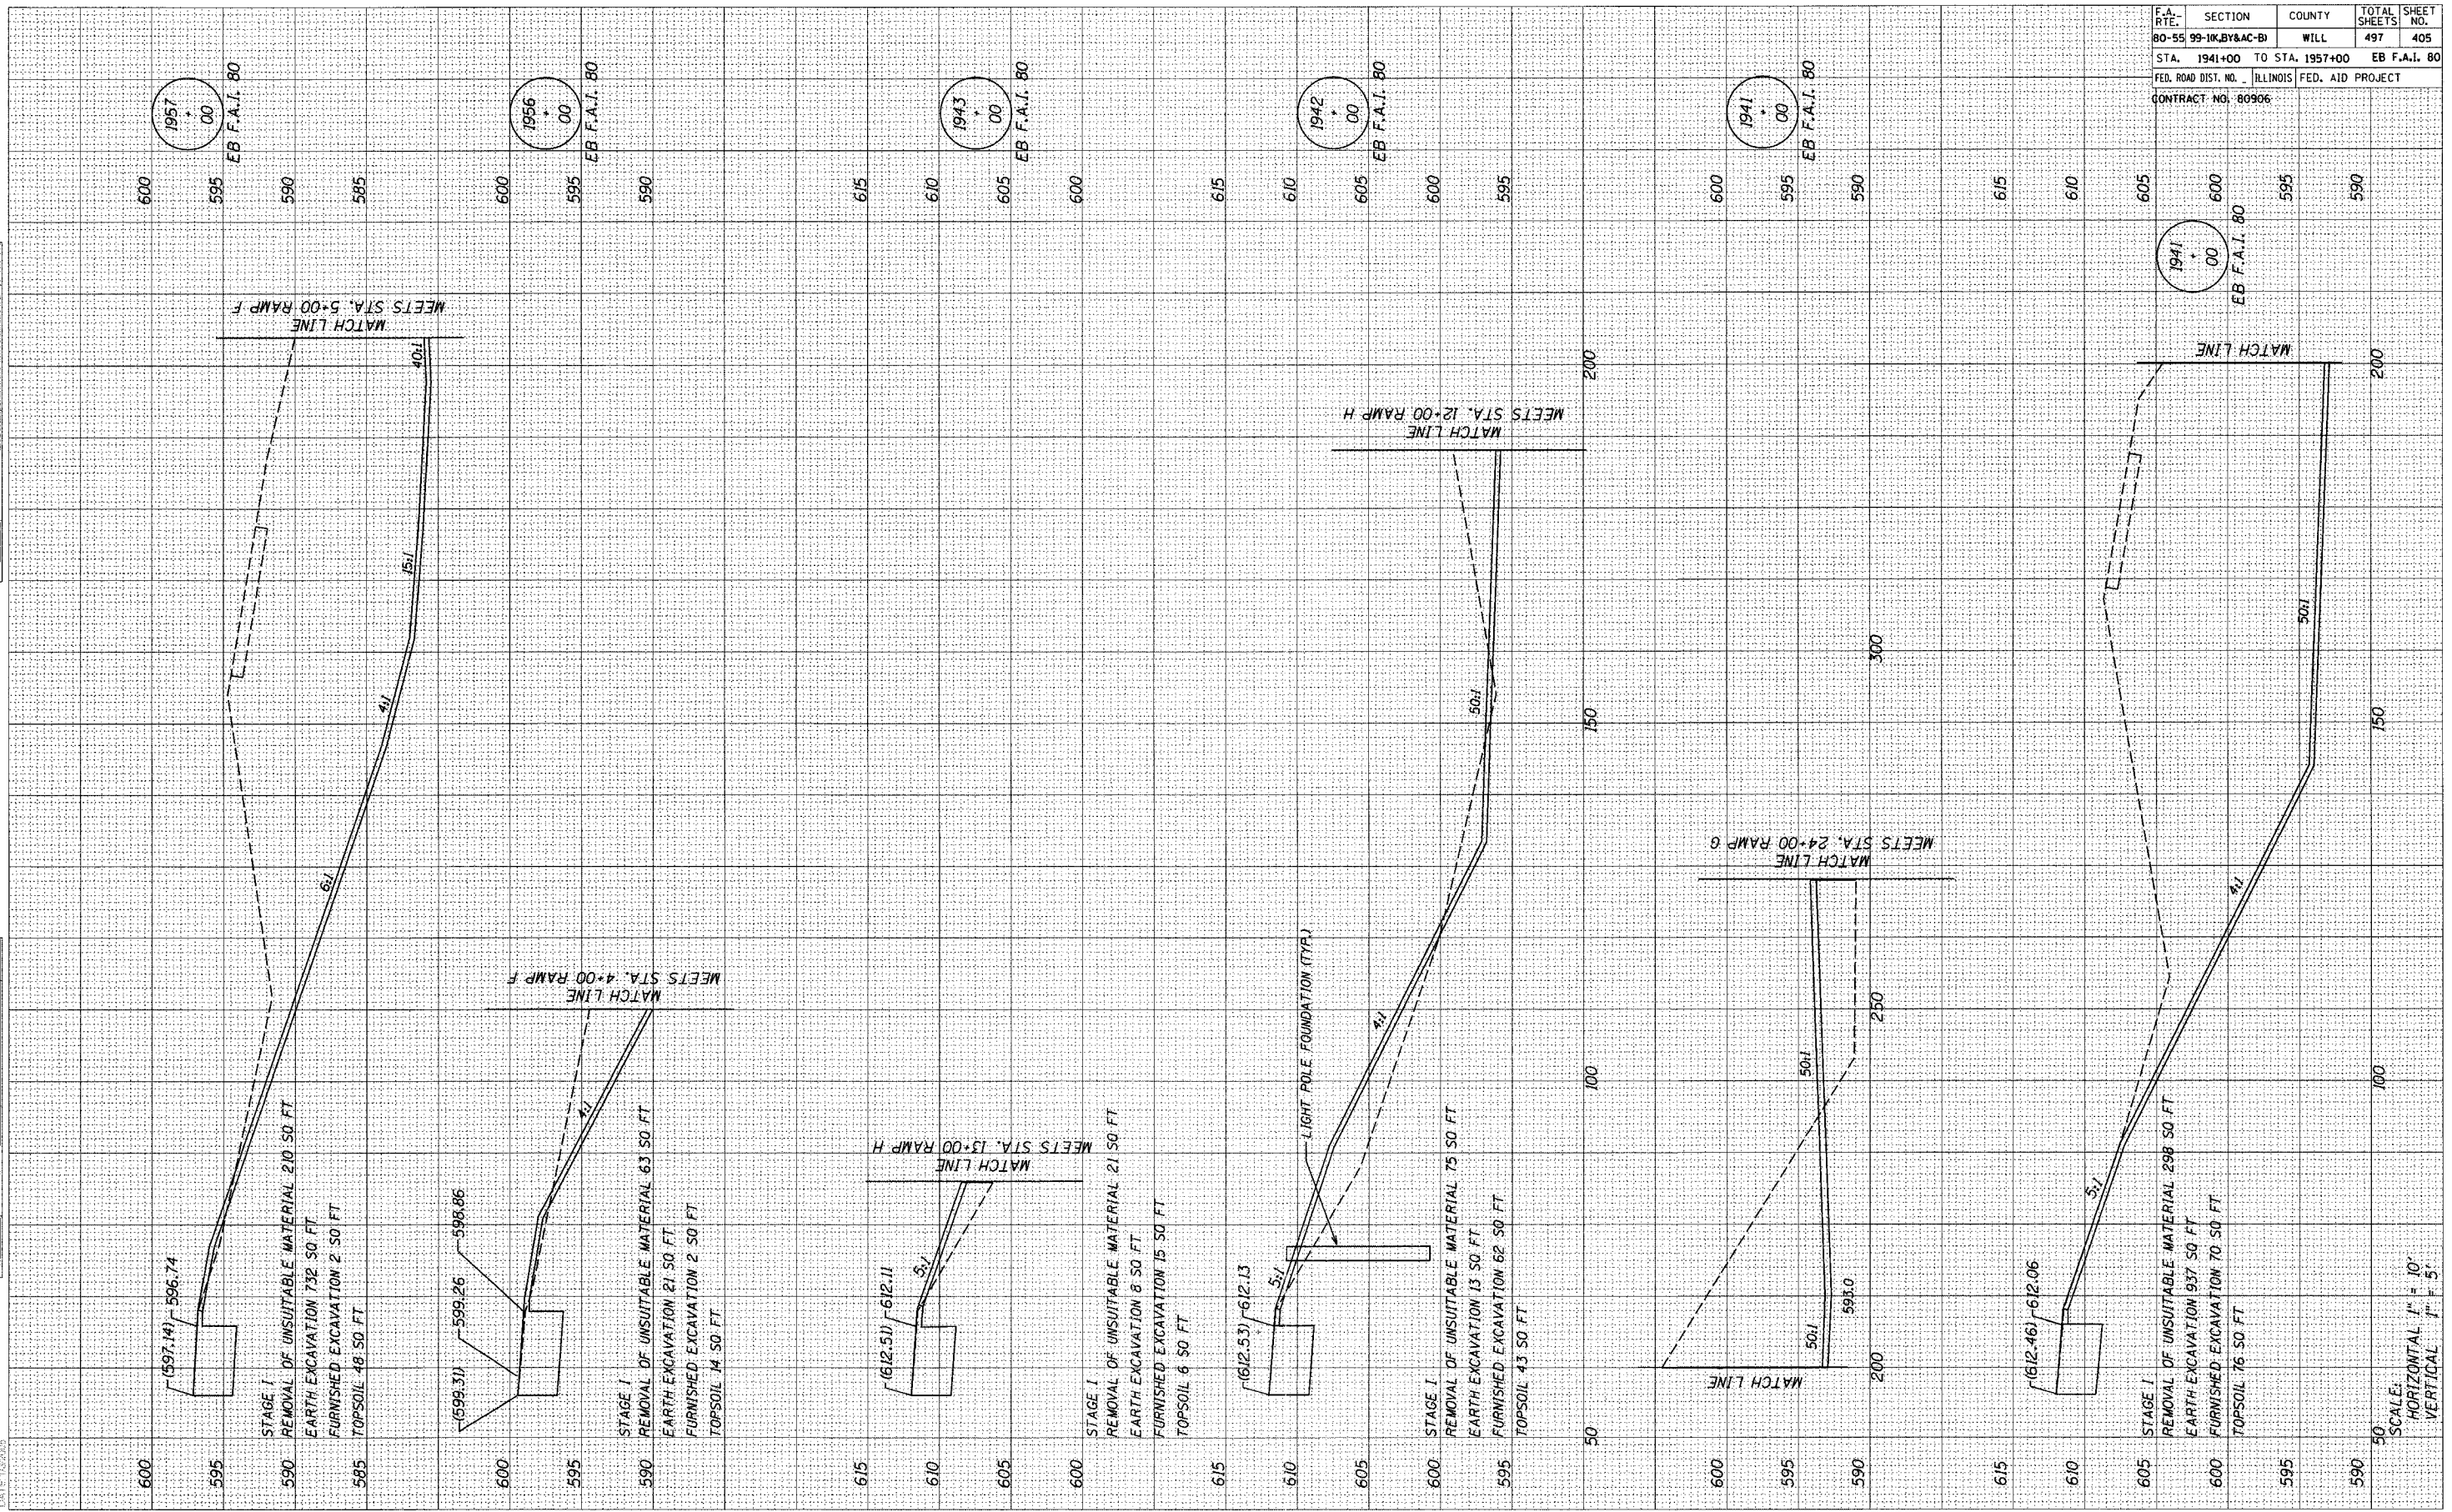

SCALE:
 HORIZONTAL 1" = 10'
 VERTICAL 1" = 5'