


ORIGINAL SURVEYED SHEET NO. \_\_\_\_\_  
 SURVEYED SHEET NO. \_\_\_\_\_  
 TEMPLATE AREAS CHECKED \_\_\_\_\_

ORIGINAL SURVEYED SHEET NO. \_\_\_\_\_  
 SURVEYED SHEET NO. \_\_\_\_\_  
 TEMPLATE AREAS CHECKED \_\_\_\_\_

DATE: 1/20/2025

FILE NAME: n:\proj\1990\2560-02\dwg\1990\1990-05.dgn

F.A. RTE.	SECTION	COUNTY	TOTAL SHEETS	SHEET NO.
80-55	99-11K, BY&AC-B1	WILL	497	406
STA. 1958+00 TO STA. 1962+00		EB F.A.I. 80		
FED. ROAD DIST. NO.		ILLINOIS FED. AID PROJECT		
CONTRACT NO. 80906				

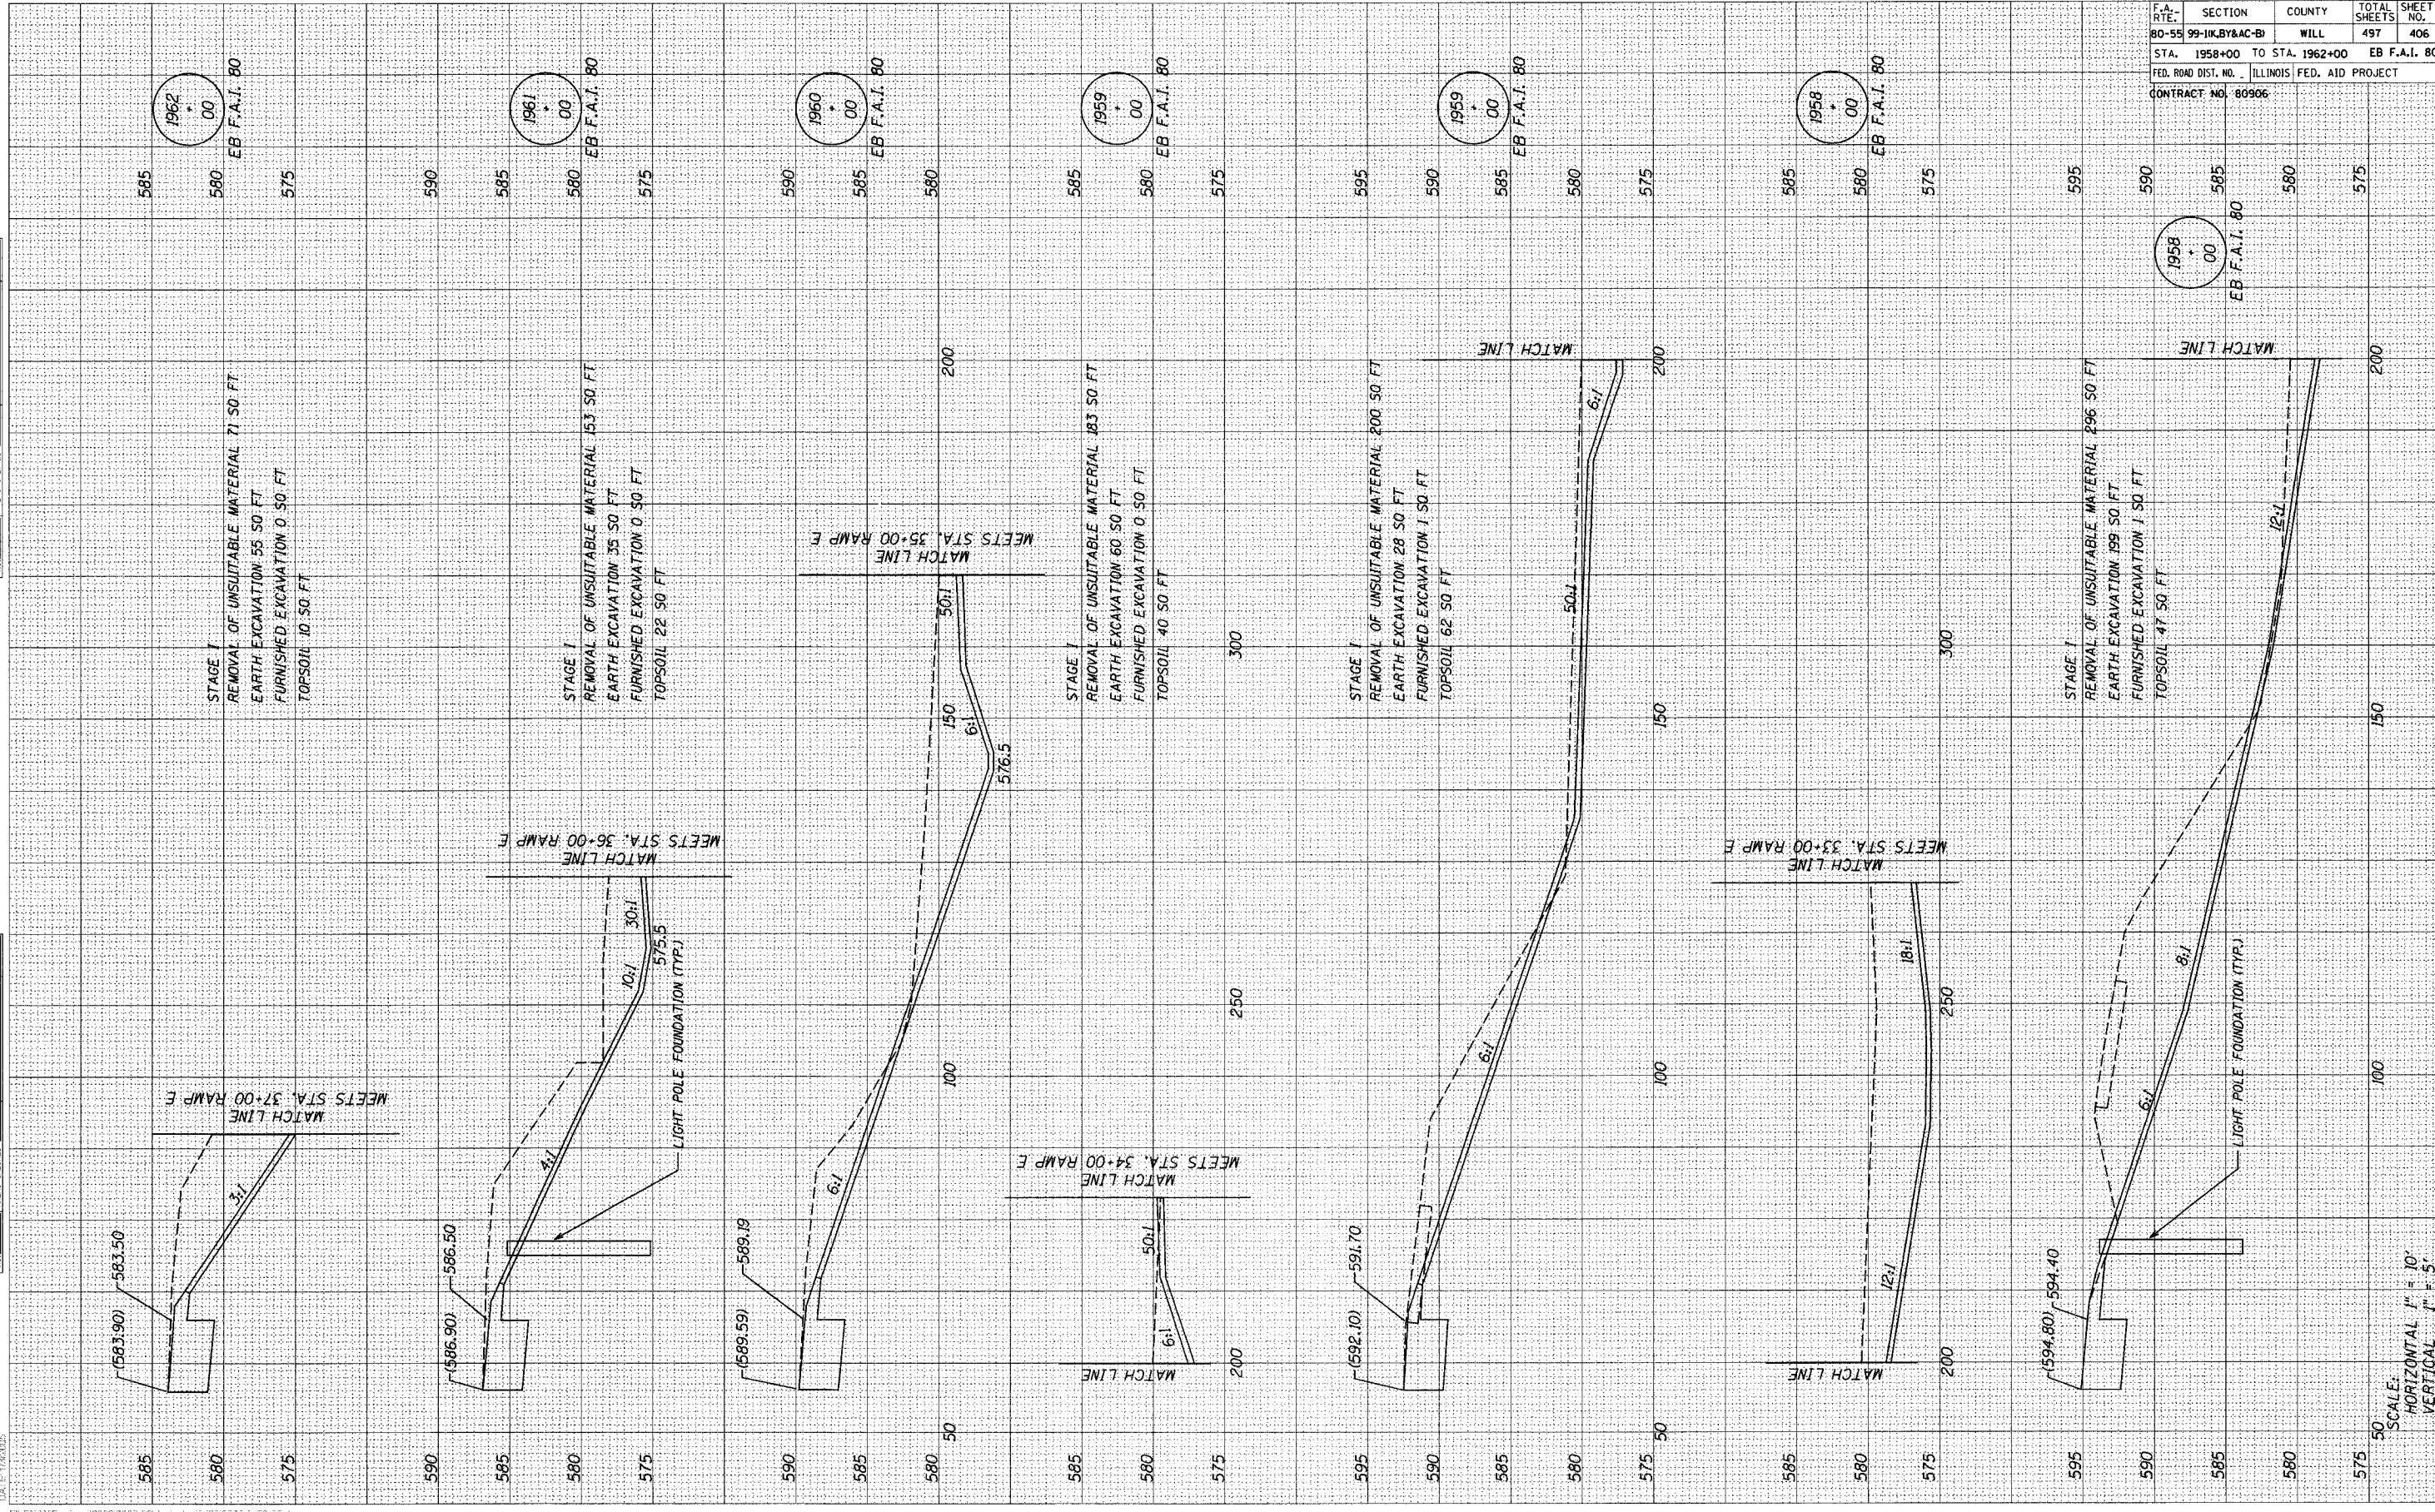

SCALE:  
 HORIZONTAL 1" = 10'  
 VERTICAL 1" = 5'