





FINAL SURVEY
 SURVEYED _____
 TEMPLATE _____
 NOTE BOOK _____
 AREAS CHECKED _____
 NO. _____

ORIGINAL SURVEY
 SURVEYED _____
 TEMPLATE _____
 NOTE BOOK _____
 AREAS CHECKED _____
 NO. _____

DATE: 03/20/85

FILENAME: n:\proj\2840\180-02\design\w\180\180-06.dgn

F.A. RT.:	SECTION	COUNTY	TOTAL SHEETS	SHEET NO.
80-55	99-1KJBY&C-B	WILL	497	407
STA. 1965+00 TO STA. 1970+00		EB F.A.I. 80		
FED. ROAD DIST. NO. ILLINOIS		FED. AID PROJECT		
CONTRACT NO. 80906				

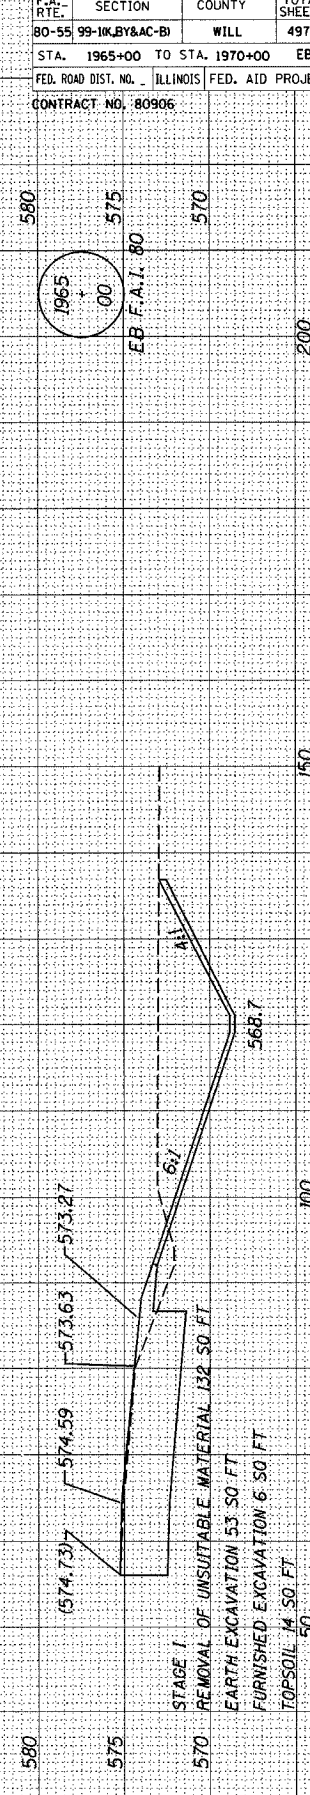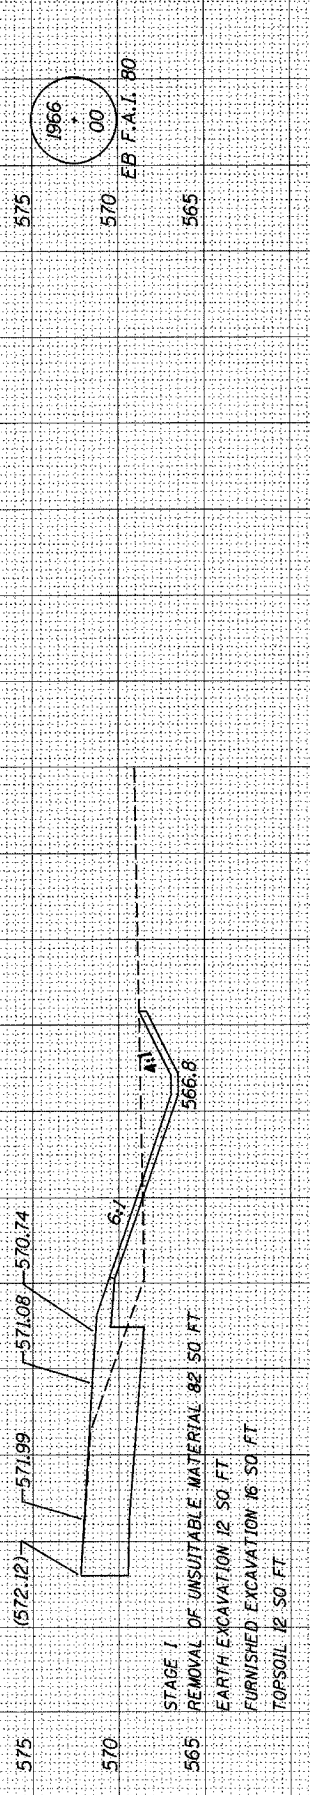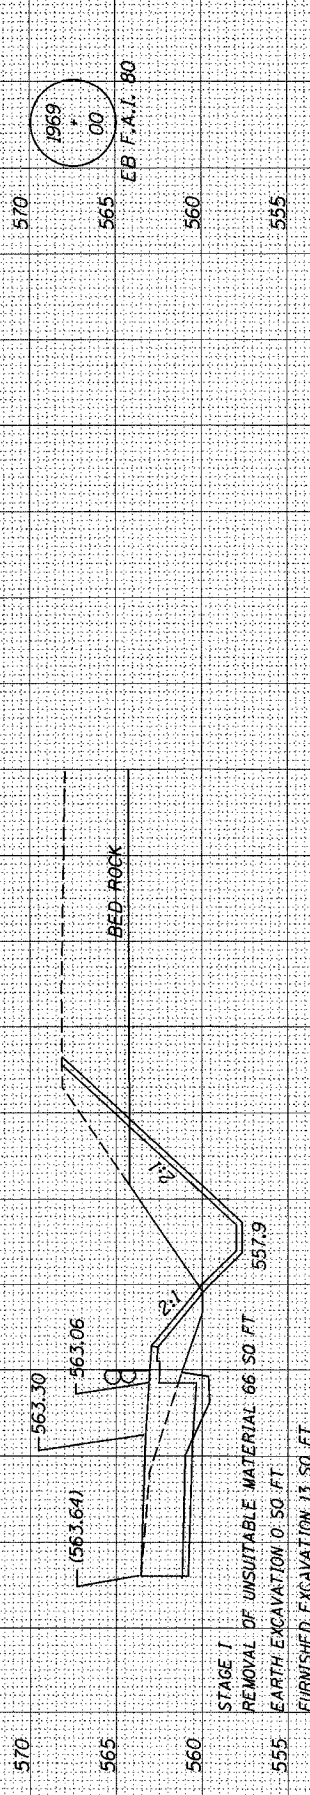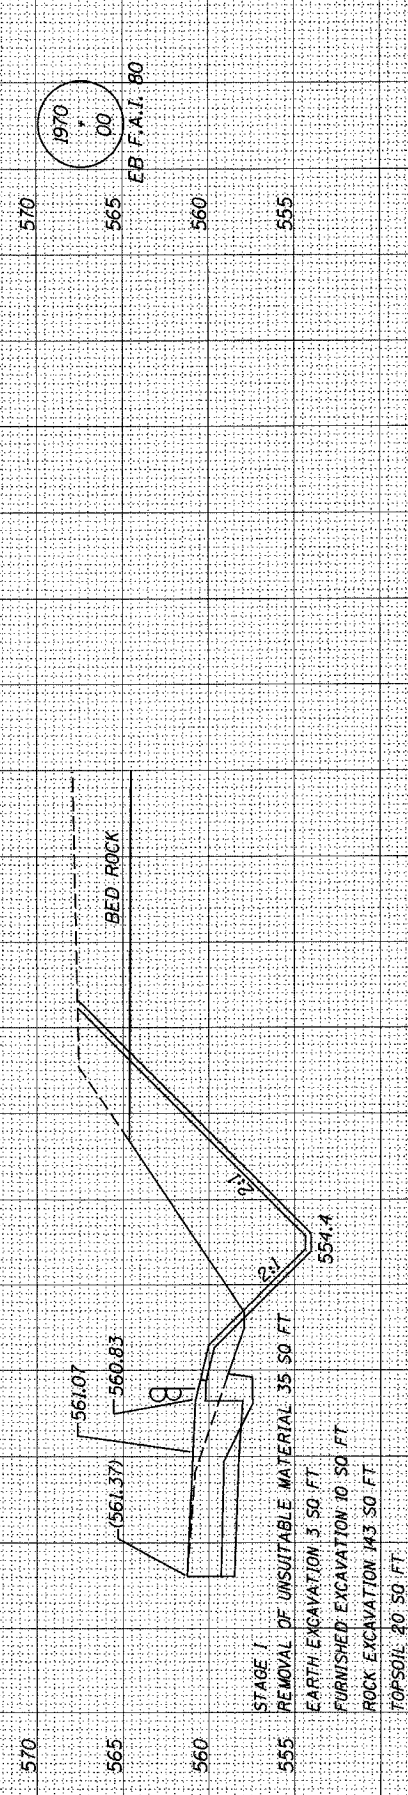

200

150

100