


FINAL SURVEYED SURVEY
 NOTE BOOK
 NO. _____
 AREAS CHECKED _____

ORIGINAL SURVEYED SURVEY
 NOTE BOOK
 NO. _____
 AREAS CHECKED _____

DATE: 11/20/25

FILENAME: m:\proj\2580\2580-02\sheet\2580-1a80-07.dwg

F.A. RTE.	SECTION	COUNTY	TOTAL SHEETS	SHEET NO.
80-55	99-1K, BY&AC-B	WILL	497	408
STA. 1971+00	TO STA. 1975+00	EB F.A.I. 80		
FED. ROAD DIST. NO. ILLINOIS		FED. AID PROJECT		
CONTRACT NO. 80906				

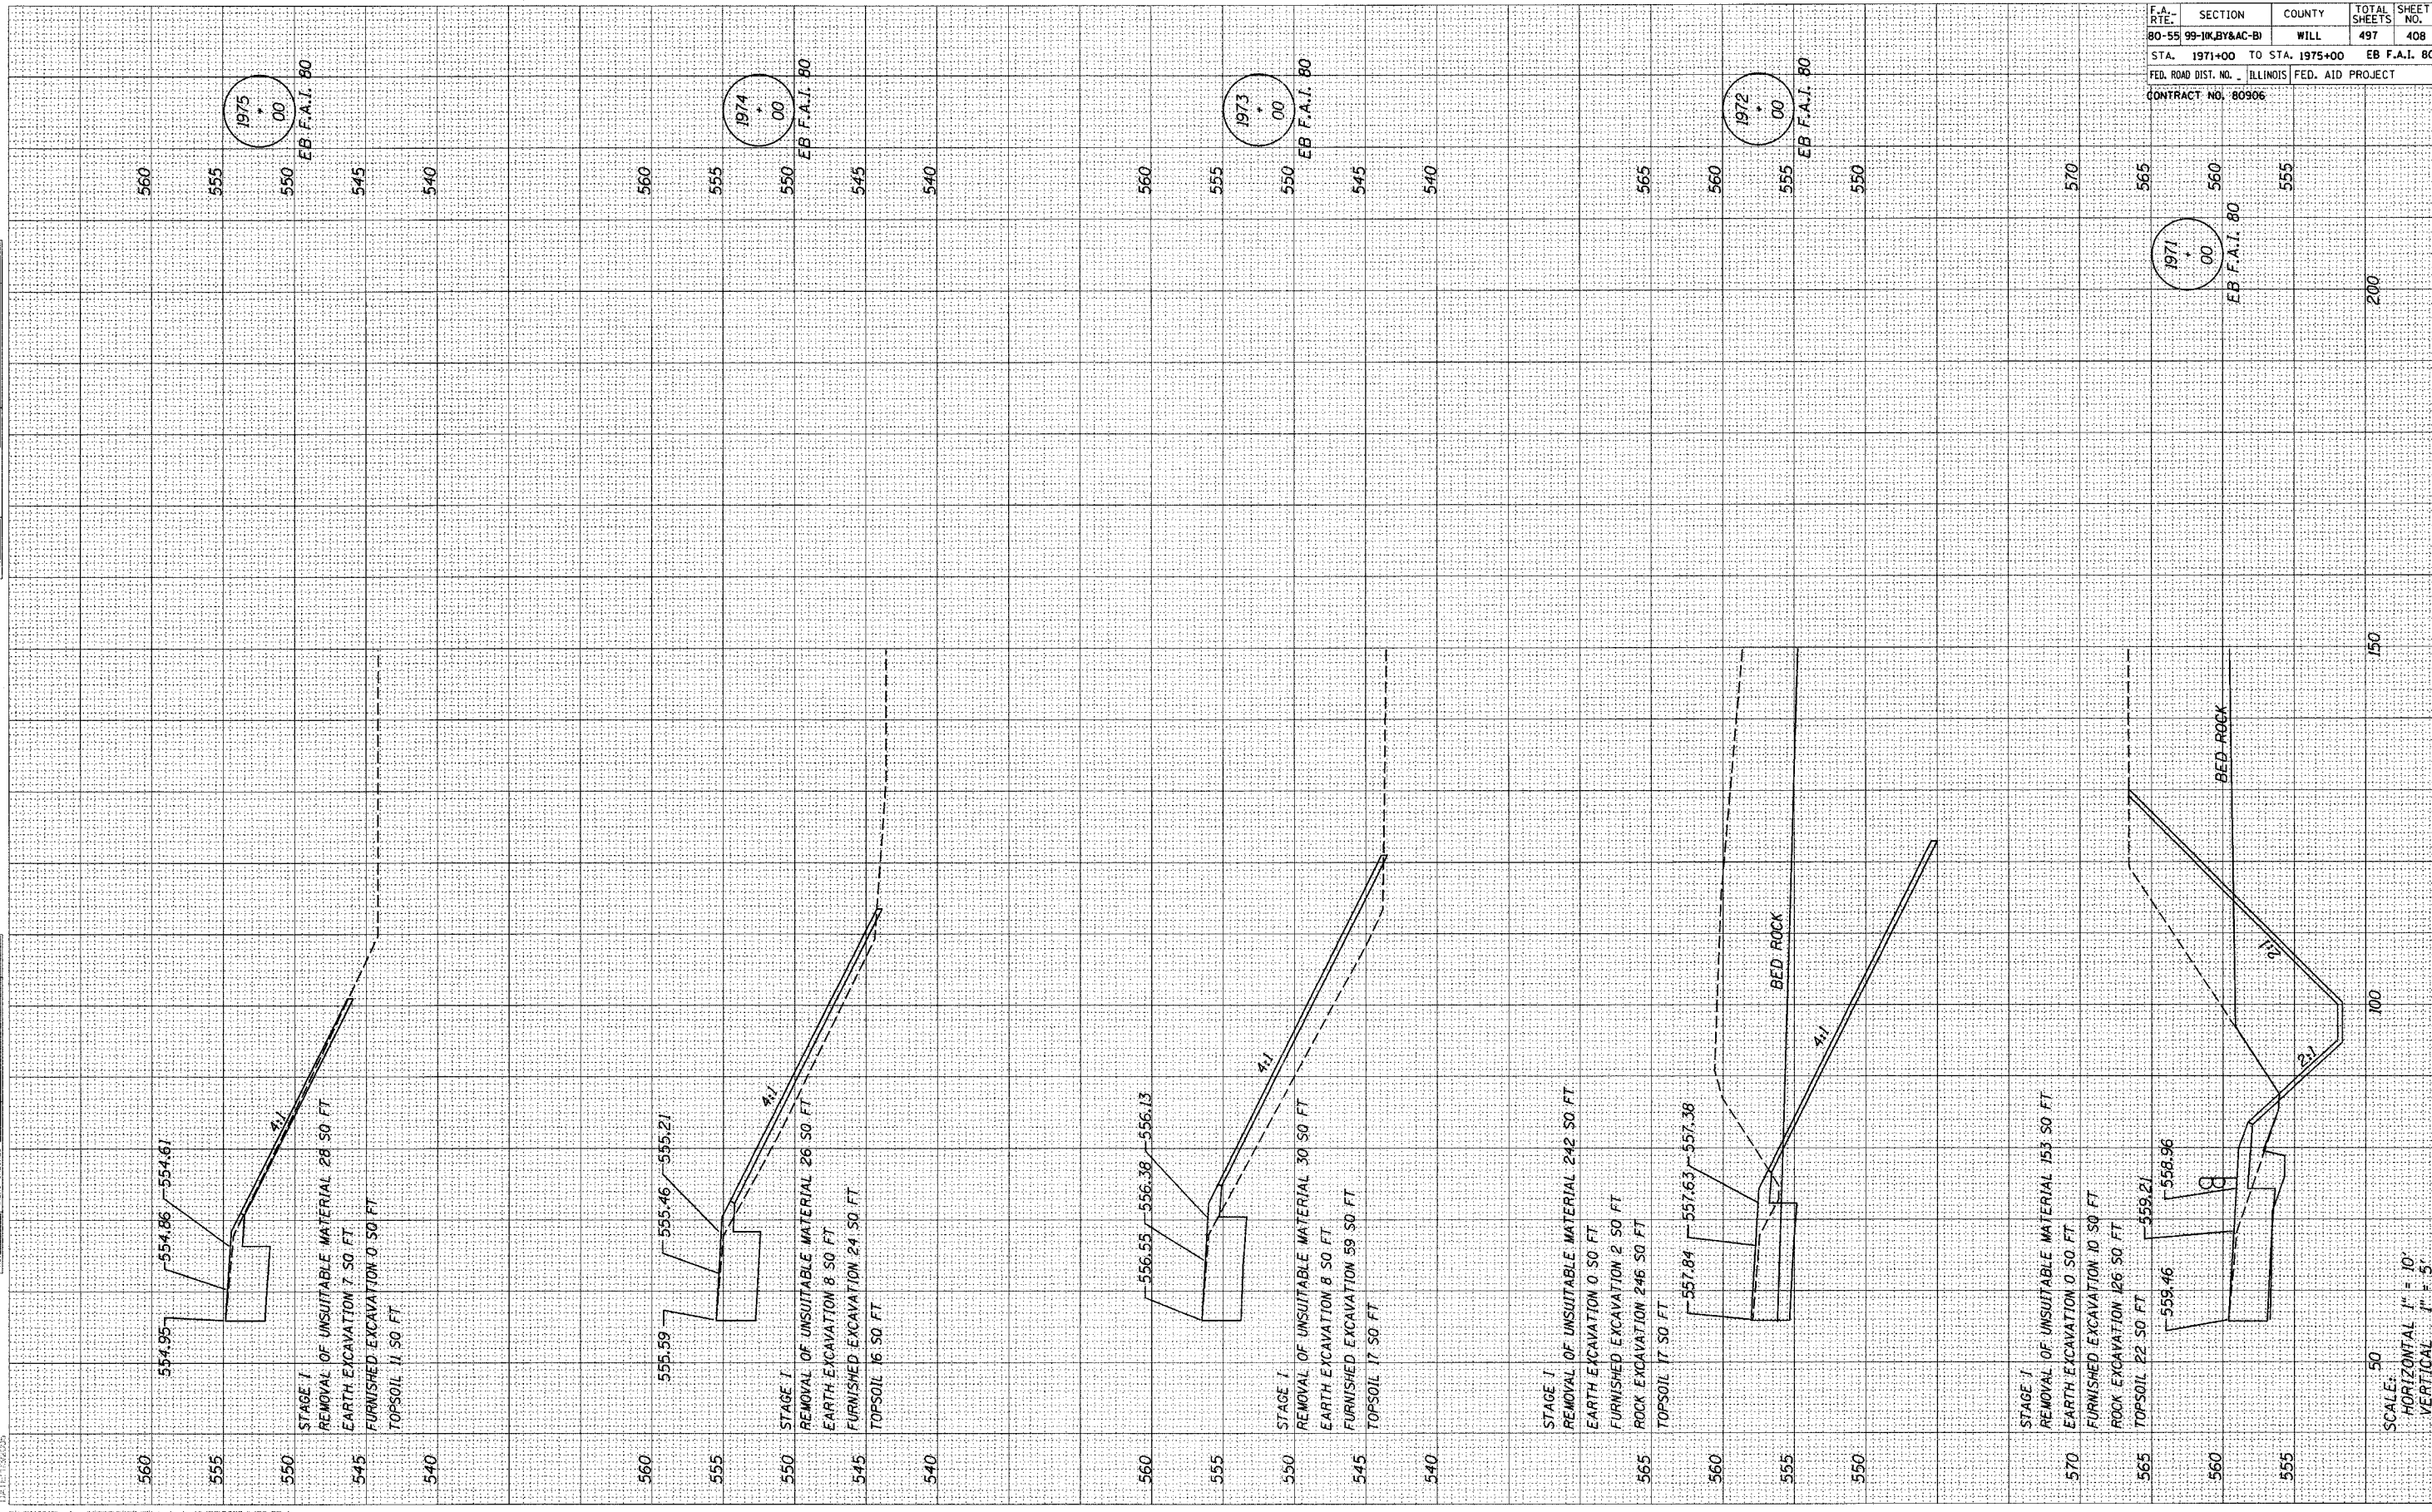

SCALE:
 HORIZONTAL 1" = 10'
 VERTICAL 1" = 5'