


ORIGINAL SURVEYED  
 SURVEY BOOK NO. \_\_\_\_\_  
 DATE \_\_\_\_\_  
 DRAWN BY \_\_\_\_\_  
 CHECKED BY \_\_\_\_\_  
 NO. \_\_\_\_\_

ORIGINAL SURVEYED  
 SURVEY BOOK NO. \_\_\_\_\_  
 DATE \_\_\_\_\_  
 DRAWN BY \_\_\_\_\_  
 CHECKED BY \_\_\_\_\_  
 NO. \_\_\_\_\_

DATE: 7/20/05

FILENAME: n:\proj\2591\2591-02\asg\plan\862\862-5a30-03.dgn

F.A. RTE.	SECTION	COUNTY	TOTAL SHEETS	SHEET NO.
80-55	99-1K, BY&AC-B	WILL	497	409
STA. 1976+00 TO STA. 1977+00.46 EB F.A.I. 80				
FED. ROAD DIST. NO. ILLINOIS FED. AID PROJECT				
CONTRACT NO. 80906				

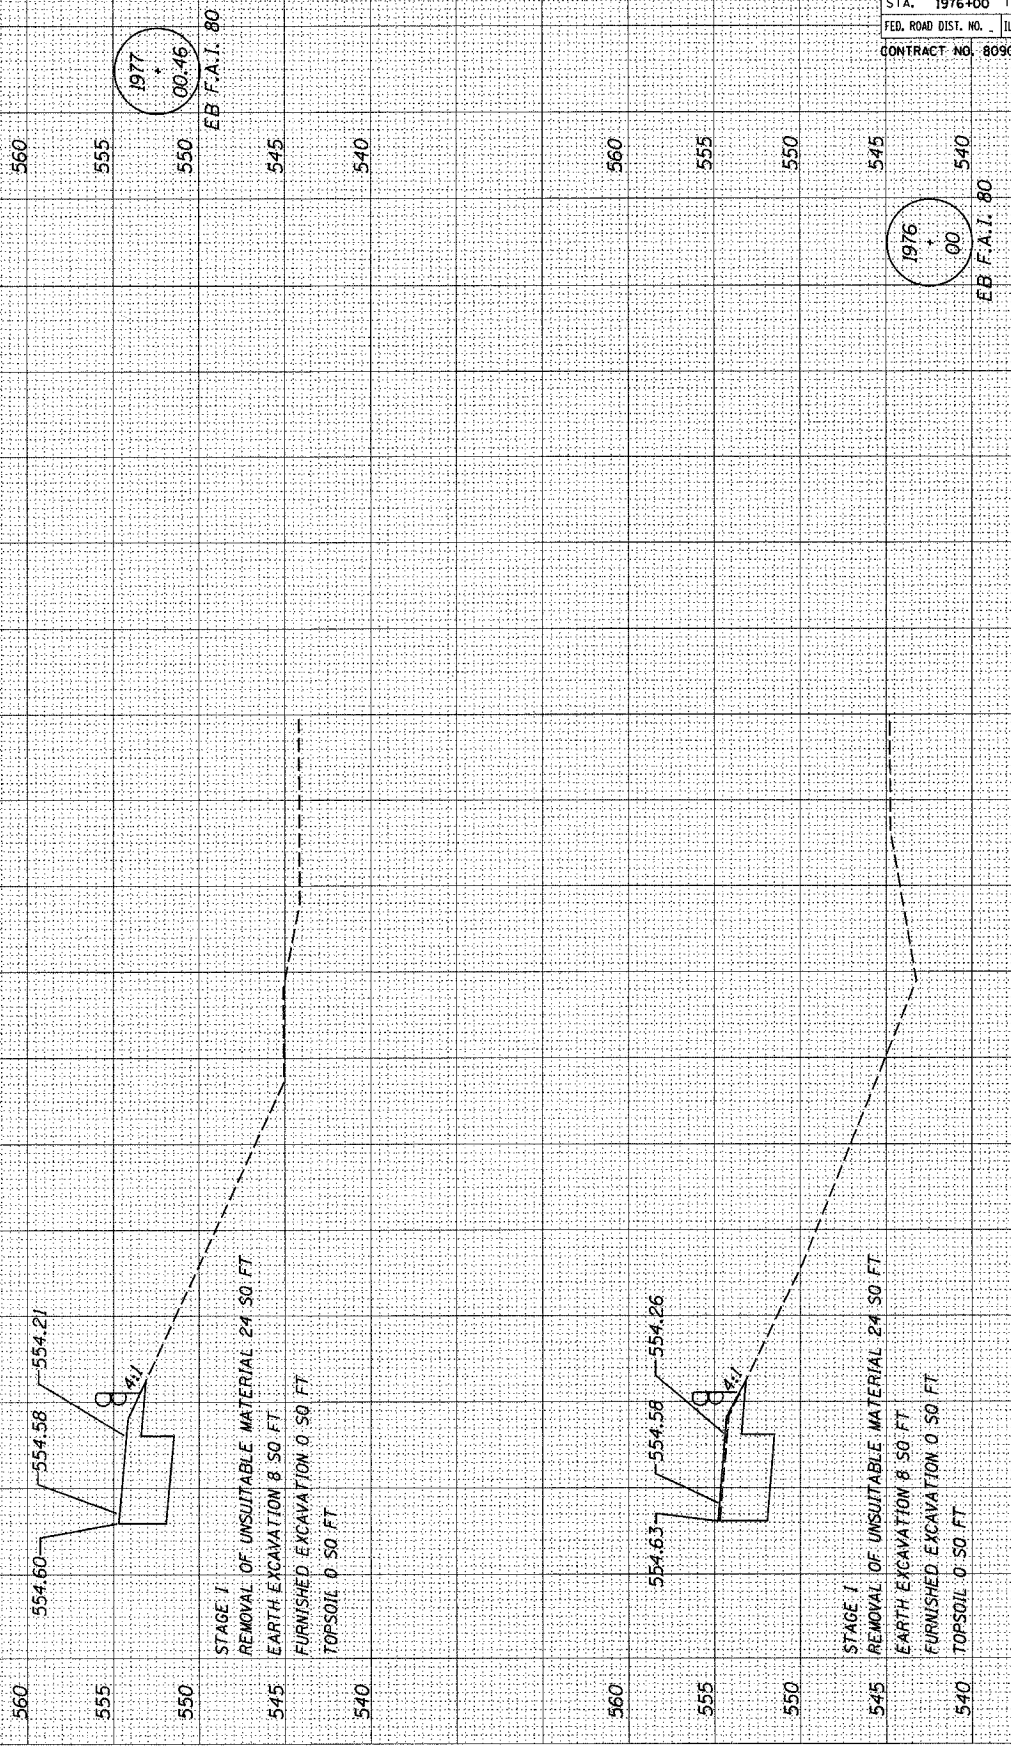

SCALE:  
 HORIZONTAL 1" = 10'  
 VERTICAL 1" = 5'

150

100

200

1977  
00.16  
EB F.A.I. 80

1976  
00.00  
EB F.A.I. 80