


FINAL SURVEYED SURVEY TEMPLATE AREAS CHECKED

ORIGINAL SURVEYED SURVEY TEMPLATE AREAS CHECKED

DATE: 12/20/05

FILENAME: n:\proj\2286\12301-02\114541\114541\12301-02\114541\12301-02.dwg

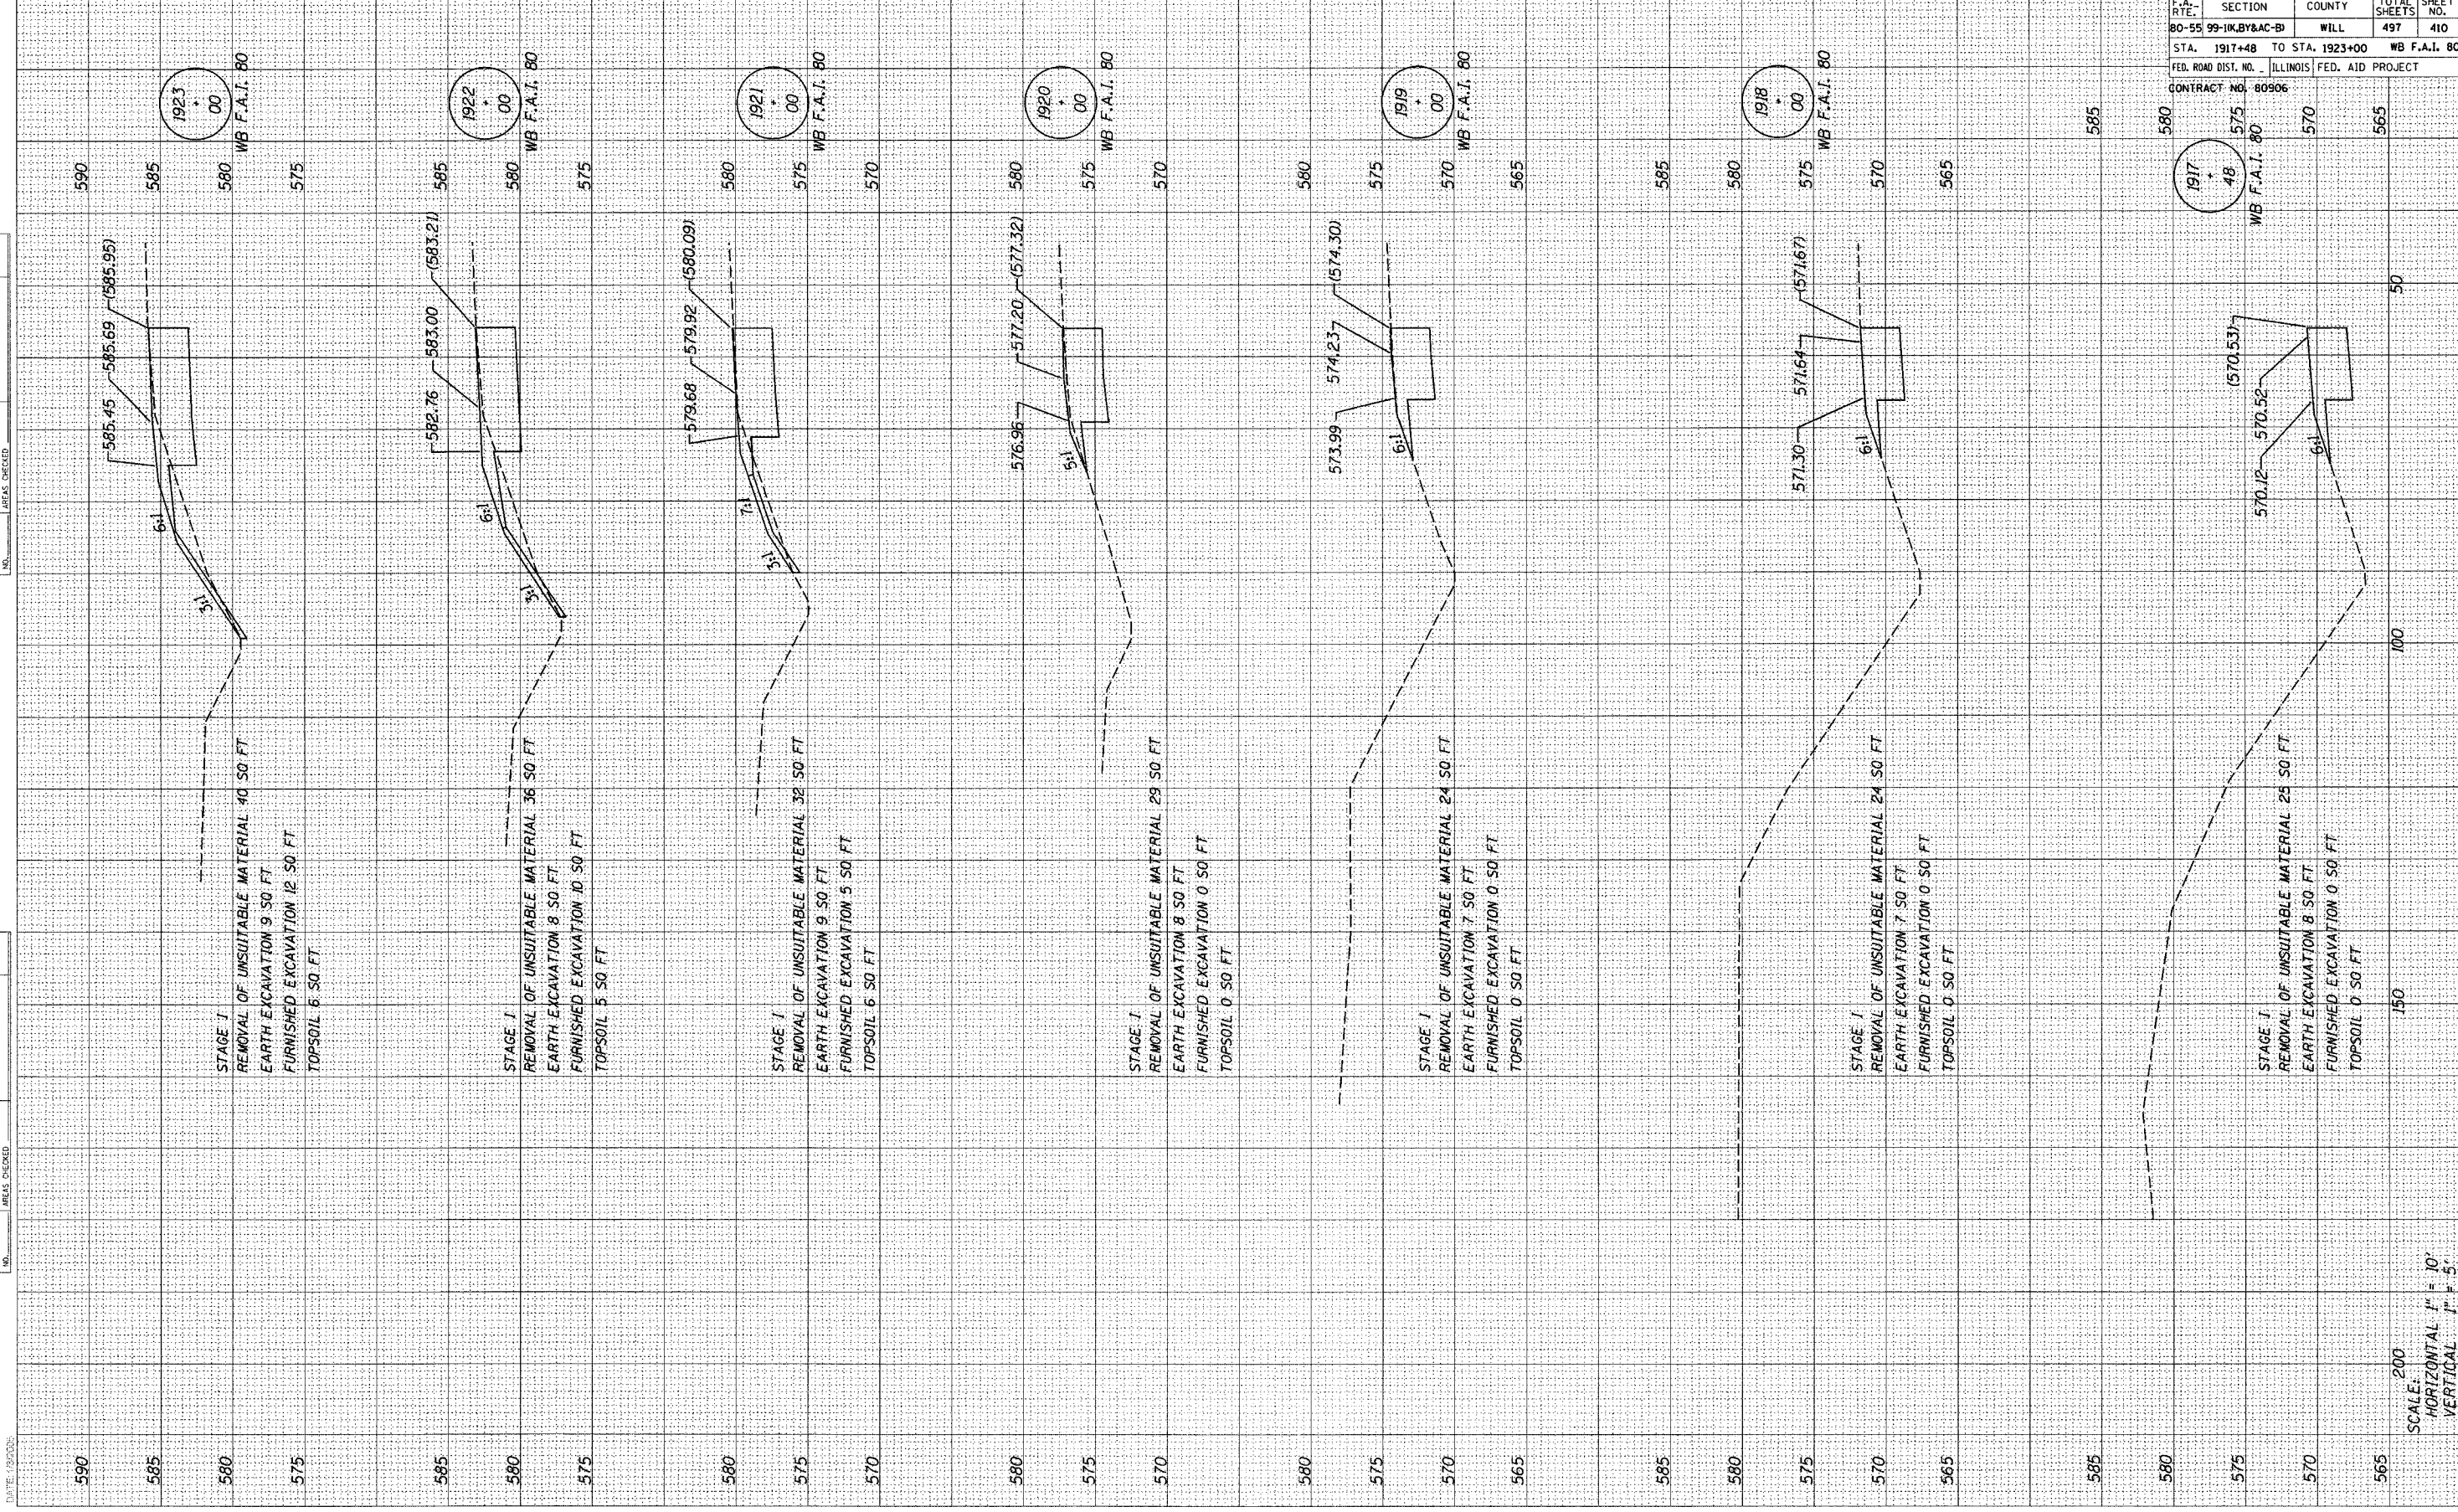

F.A. RT.	SECTION	COUNTY	TOTAL SHEETS	SHEET NO.
80-55	99-1K, BY&AC-B	WILL	497	410
STA. 1917+48	TO STA. 1923+00	WB F.A.I. 80		
FED. ROAD DIST. NO.	ILLINOIS	FED. AID PROJECT		

CONTRACT NO. 80906

WB F.A.I. 80	575	570	565
1917 48	575	570	565

SCALE: HORIZONTAL 1" = 10' VERTICAL 1" = 5'