


ORIGINAL SURVEYED
 SURVEYED
 SURVEY
 NOTE BOOK
 TEMPLATE
 AREAS
 CHECKED

ORIGINAL SURVEYED
 SURVEYED
 SURVEY
 NOTE BOOK
 TEMPLATE
 AREAS
 CHECKED

DATE: 10/20/08

FILE NAME: n:\proj\2860\2860_02\asgn\plan\1807260\plan11.dwg

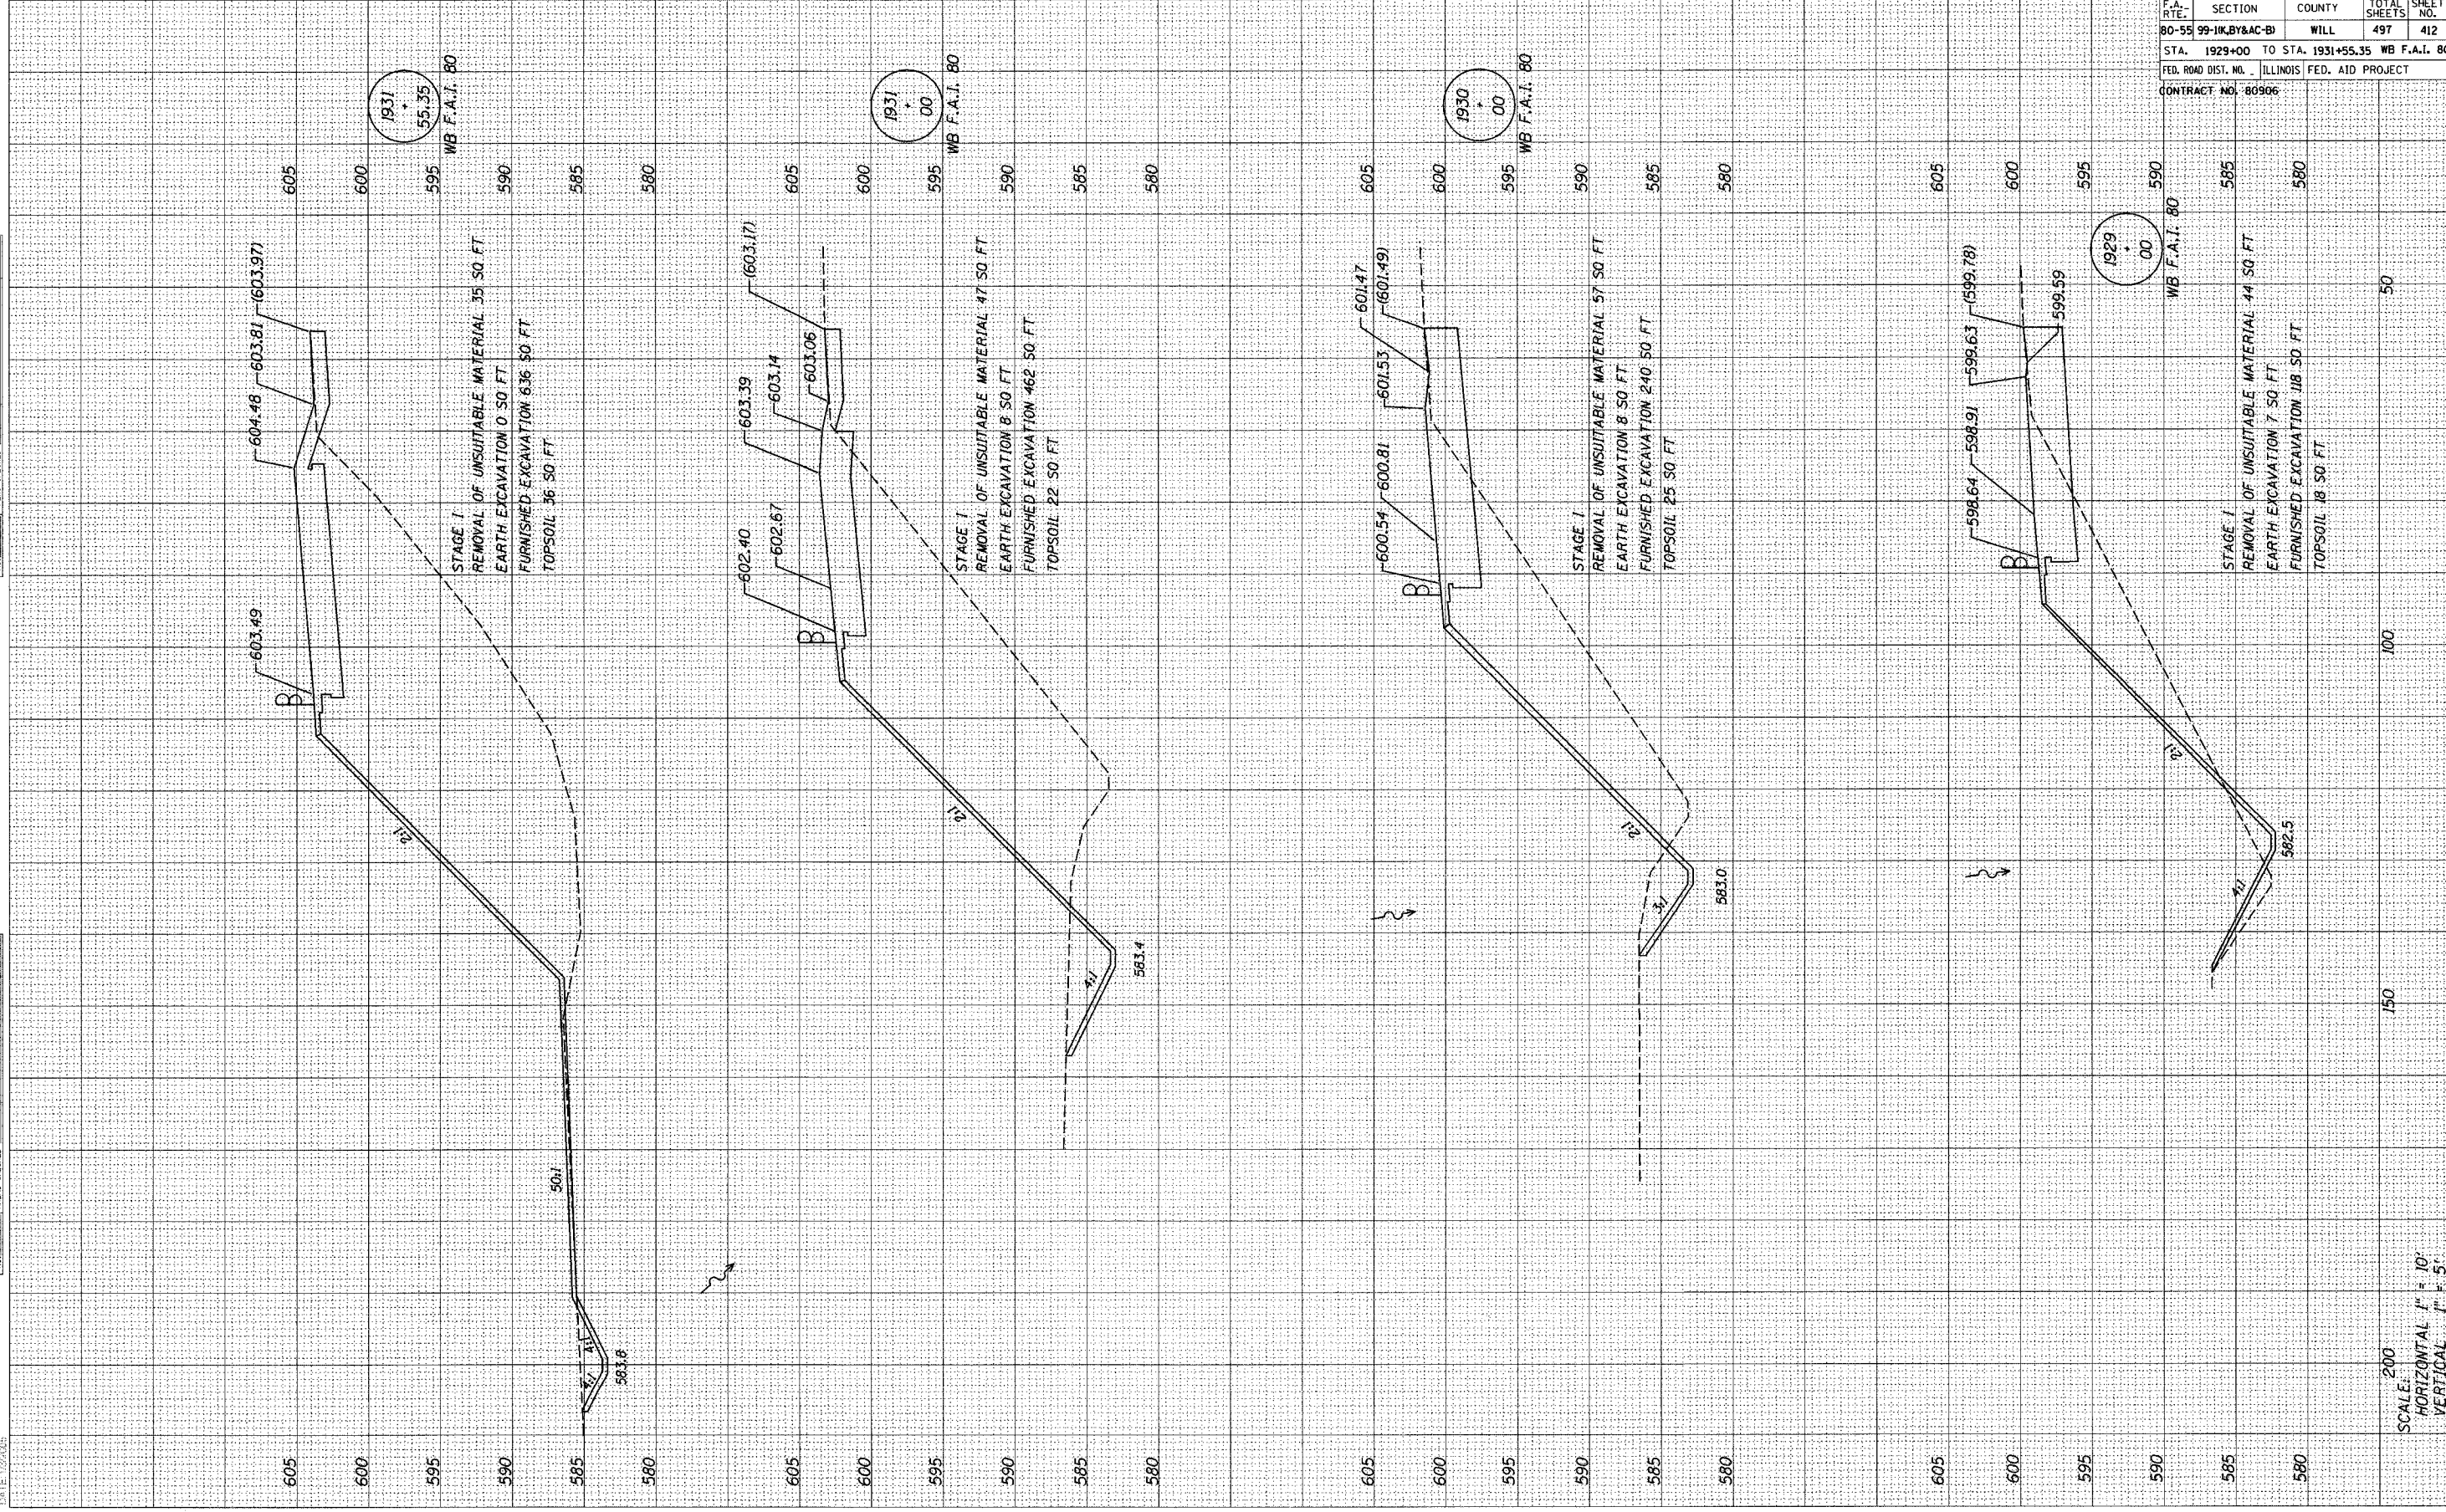

1931
 59.35
 WB F.A.I. 80

1931
 00
 WB F.A.I. 80

1930
 00
 WB F.A.I. 80

1929
 00
 WB F.A.I. 80

F.A.I. RT.	SECTION	COUNTY	TOTAL SHEETS	SHEET NO.
80-55	99-1K, BY&AC-B1	WILL	497	412
STA. 1929+00 TO STA. 1931+55.35 WB F.A.I. 80				
FED. ROAD DIST. NO. ILLINOIS FED. AID PROJECT				
CONTRACT NO. 80906				

SCALE:
 HORIZONTAL 1" = 10'
 VERTICAL 1" = 5'