


FINAL SURVEYED SURVEYED  
 NOTE BOOK TEMPLATE  
 AREAS AREAS  
 NO. CHECKED

ORIGINAL SURVEYED SURVEYED  
 NOTE BOOK TEMPLATE  
 AREAS AREAS  
 NO. CHECKED

DATE: 1/18/2025

FILENAME: n:\proj\22890\22890-02\cadd\grw\1122890-1a90-13.dgn

F.A. RTE.	SECTION	COUNTY	TOTAL SHEETS	SHEET NO.
80-55	99-1K, BY&AC-B	WILL	497	414
STA. 1937+00 TO STA. 1939+00		WB F.A.I. 80		
FED. ROAD DIST. NO. ILLINOIS		FED. AID PROJECT		
CONTRACT NO. 80906				

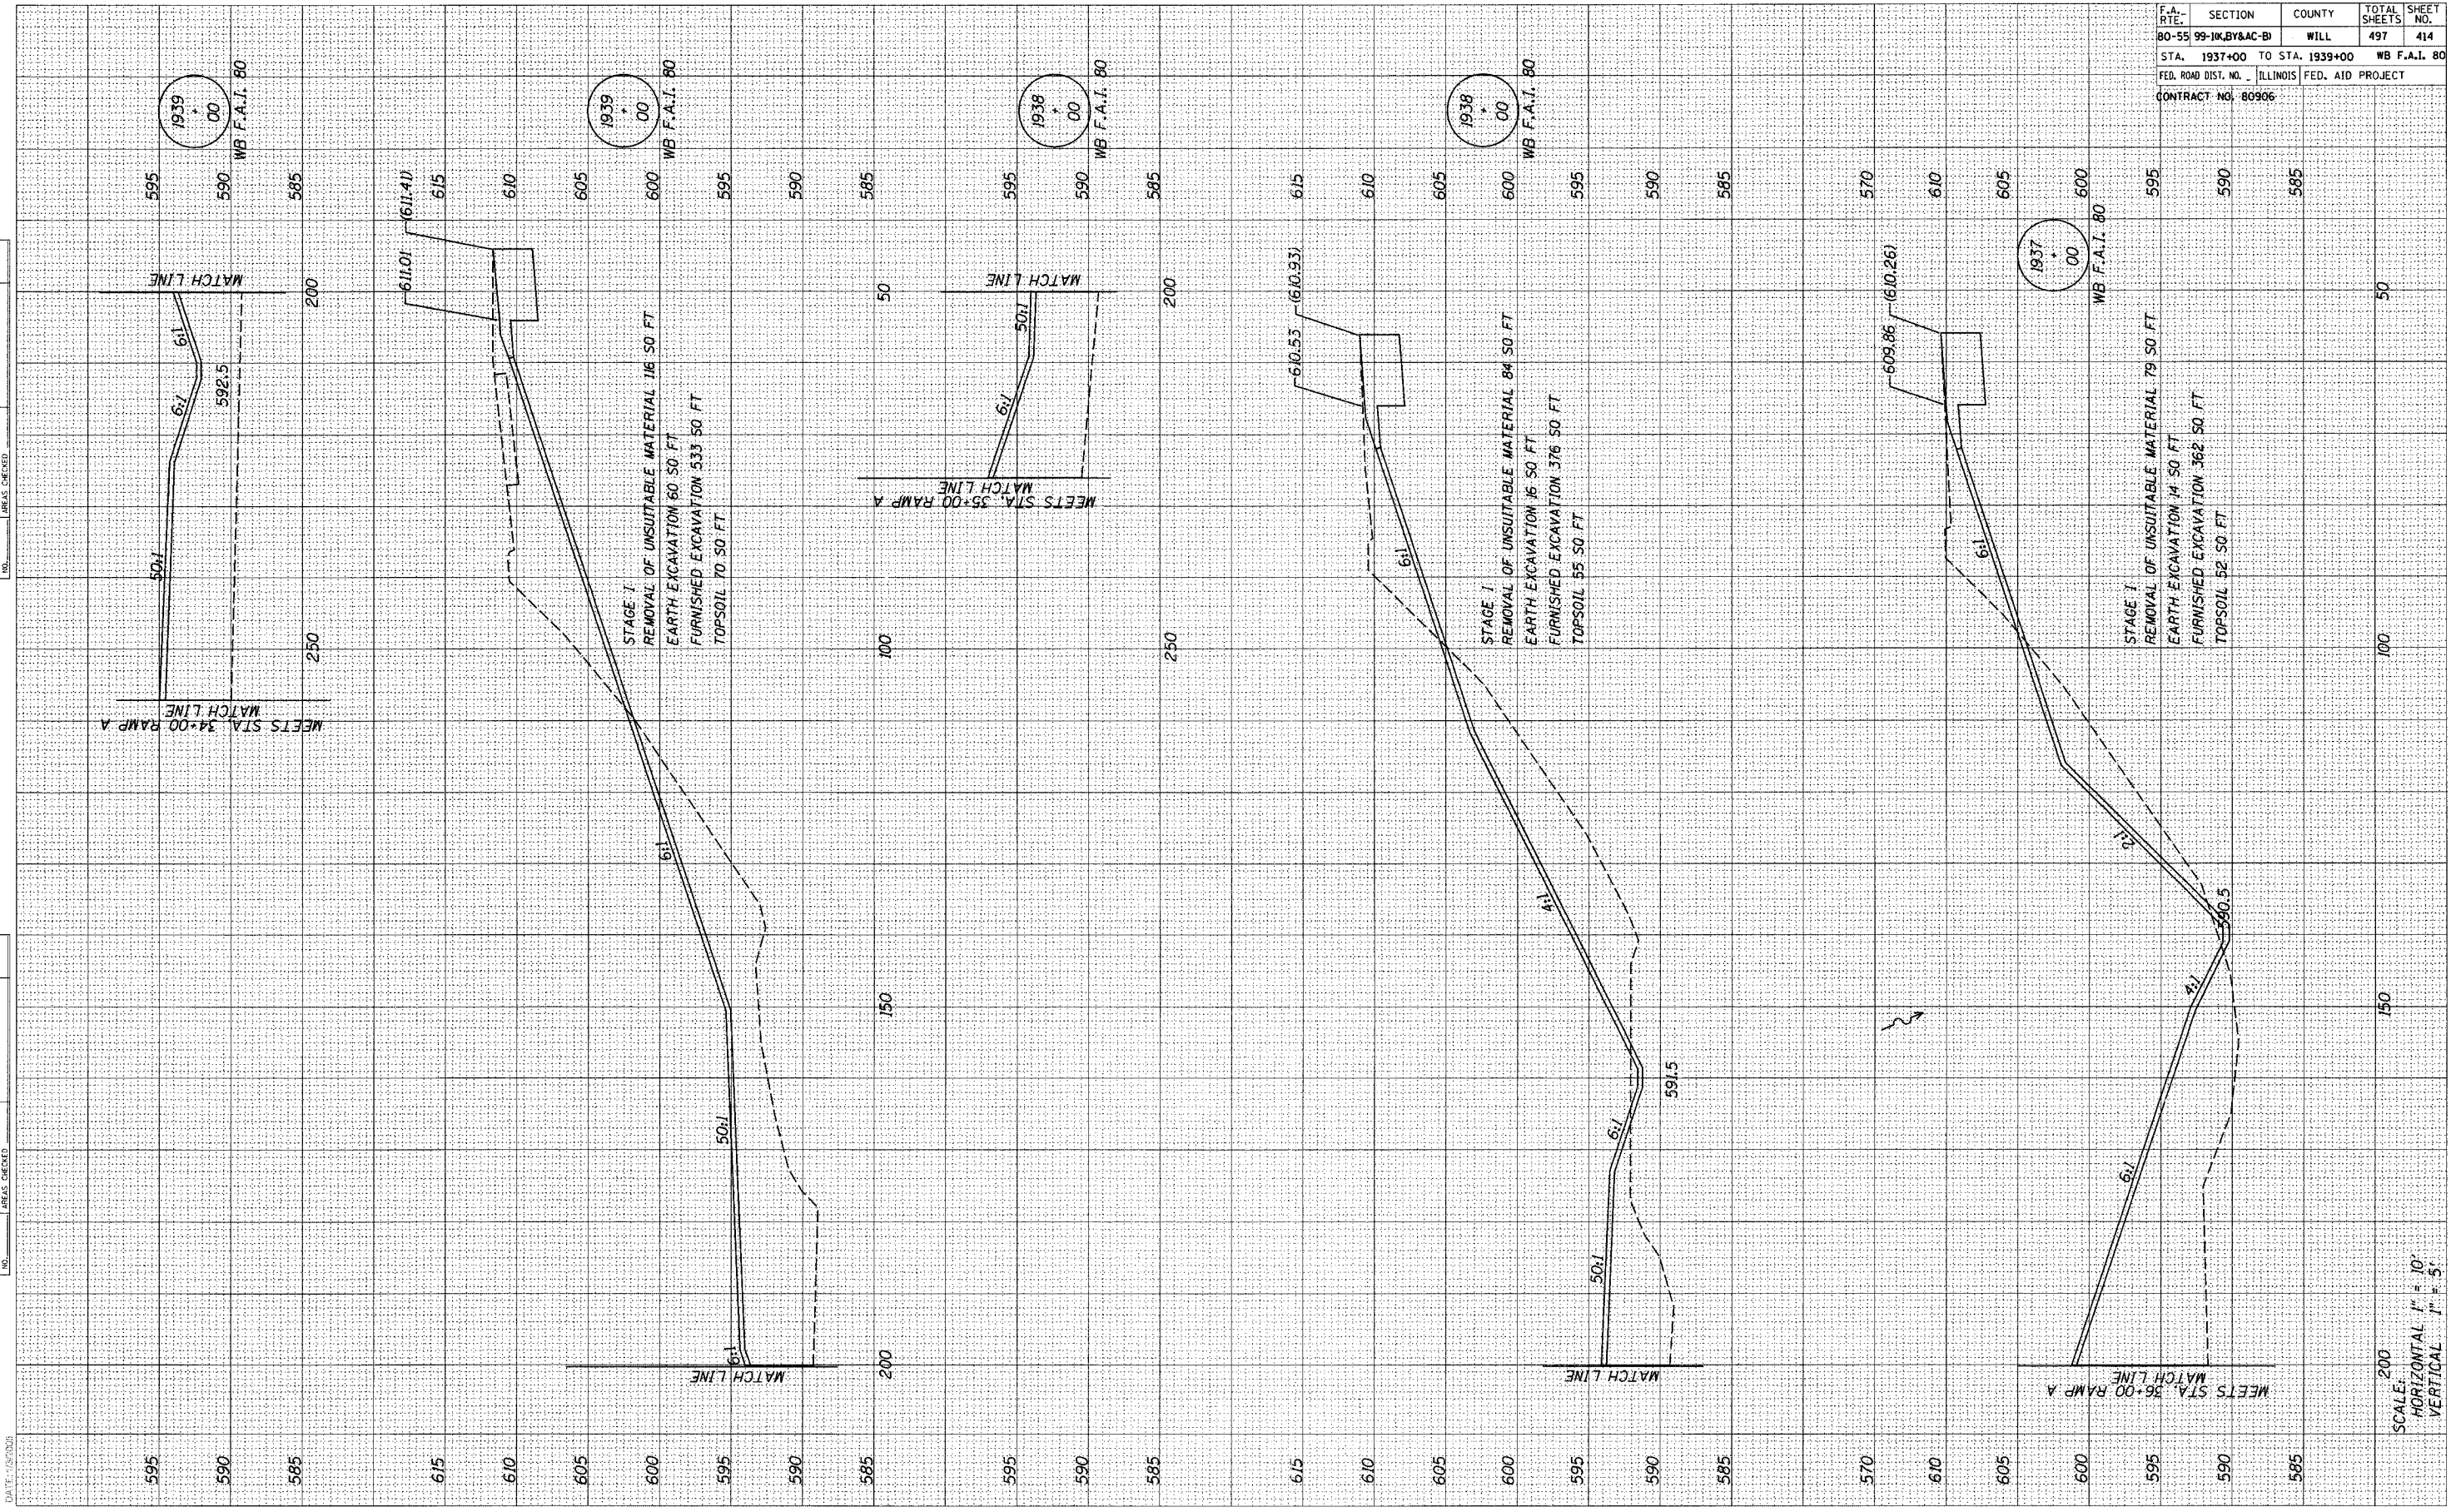

SCALE:  
 HORIZONTAL 1" = 10'  
 VERTICAL 1" = 5'