


FINAL SURVEY NO. _____
 ORIGINAL SURVEY NO. _____
 DATE _____
 BY _____
 CHECKED BY _____
 PLOTTED _____
 TEMPLATE _____
 AREAS CHECKED _____

ORIGINAL SURVEY NO. _____
 ORIGINAL SURVEY NO. _____
 DATE _____
 BY _____
 CHECKED BY _____
 PLOTTED _____
 TEMPLATE _____
 AREAS CHECKED _____

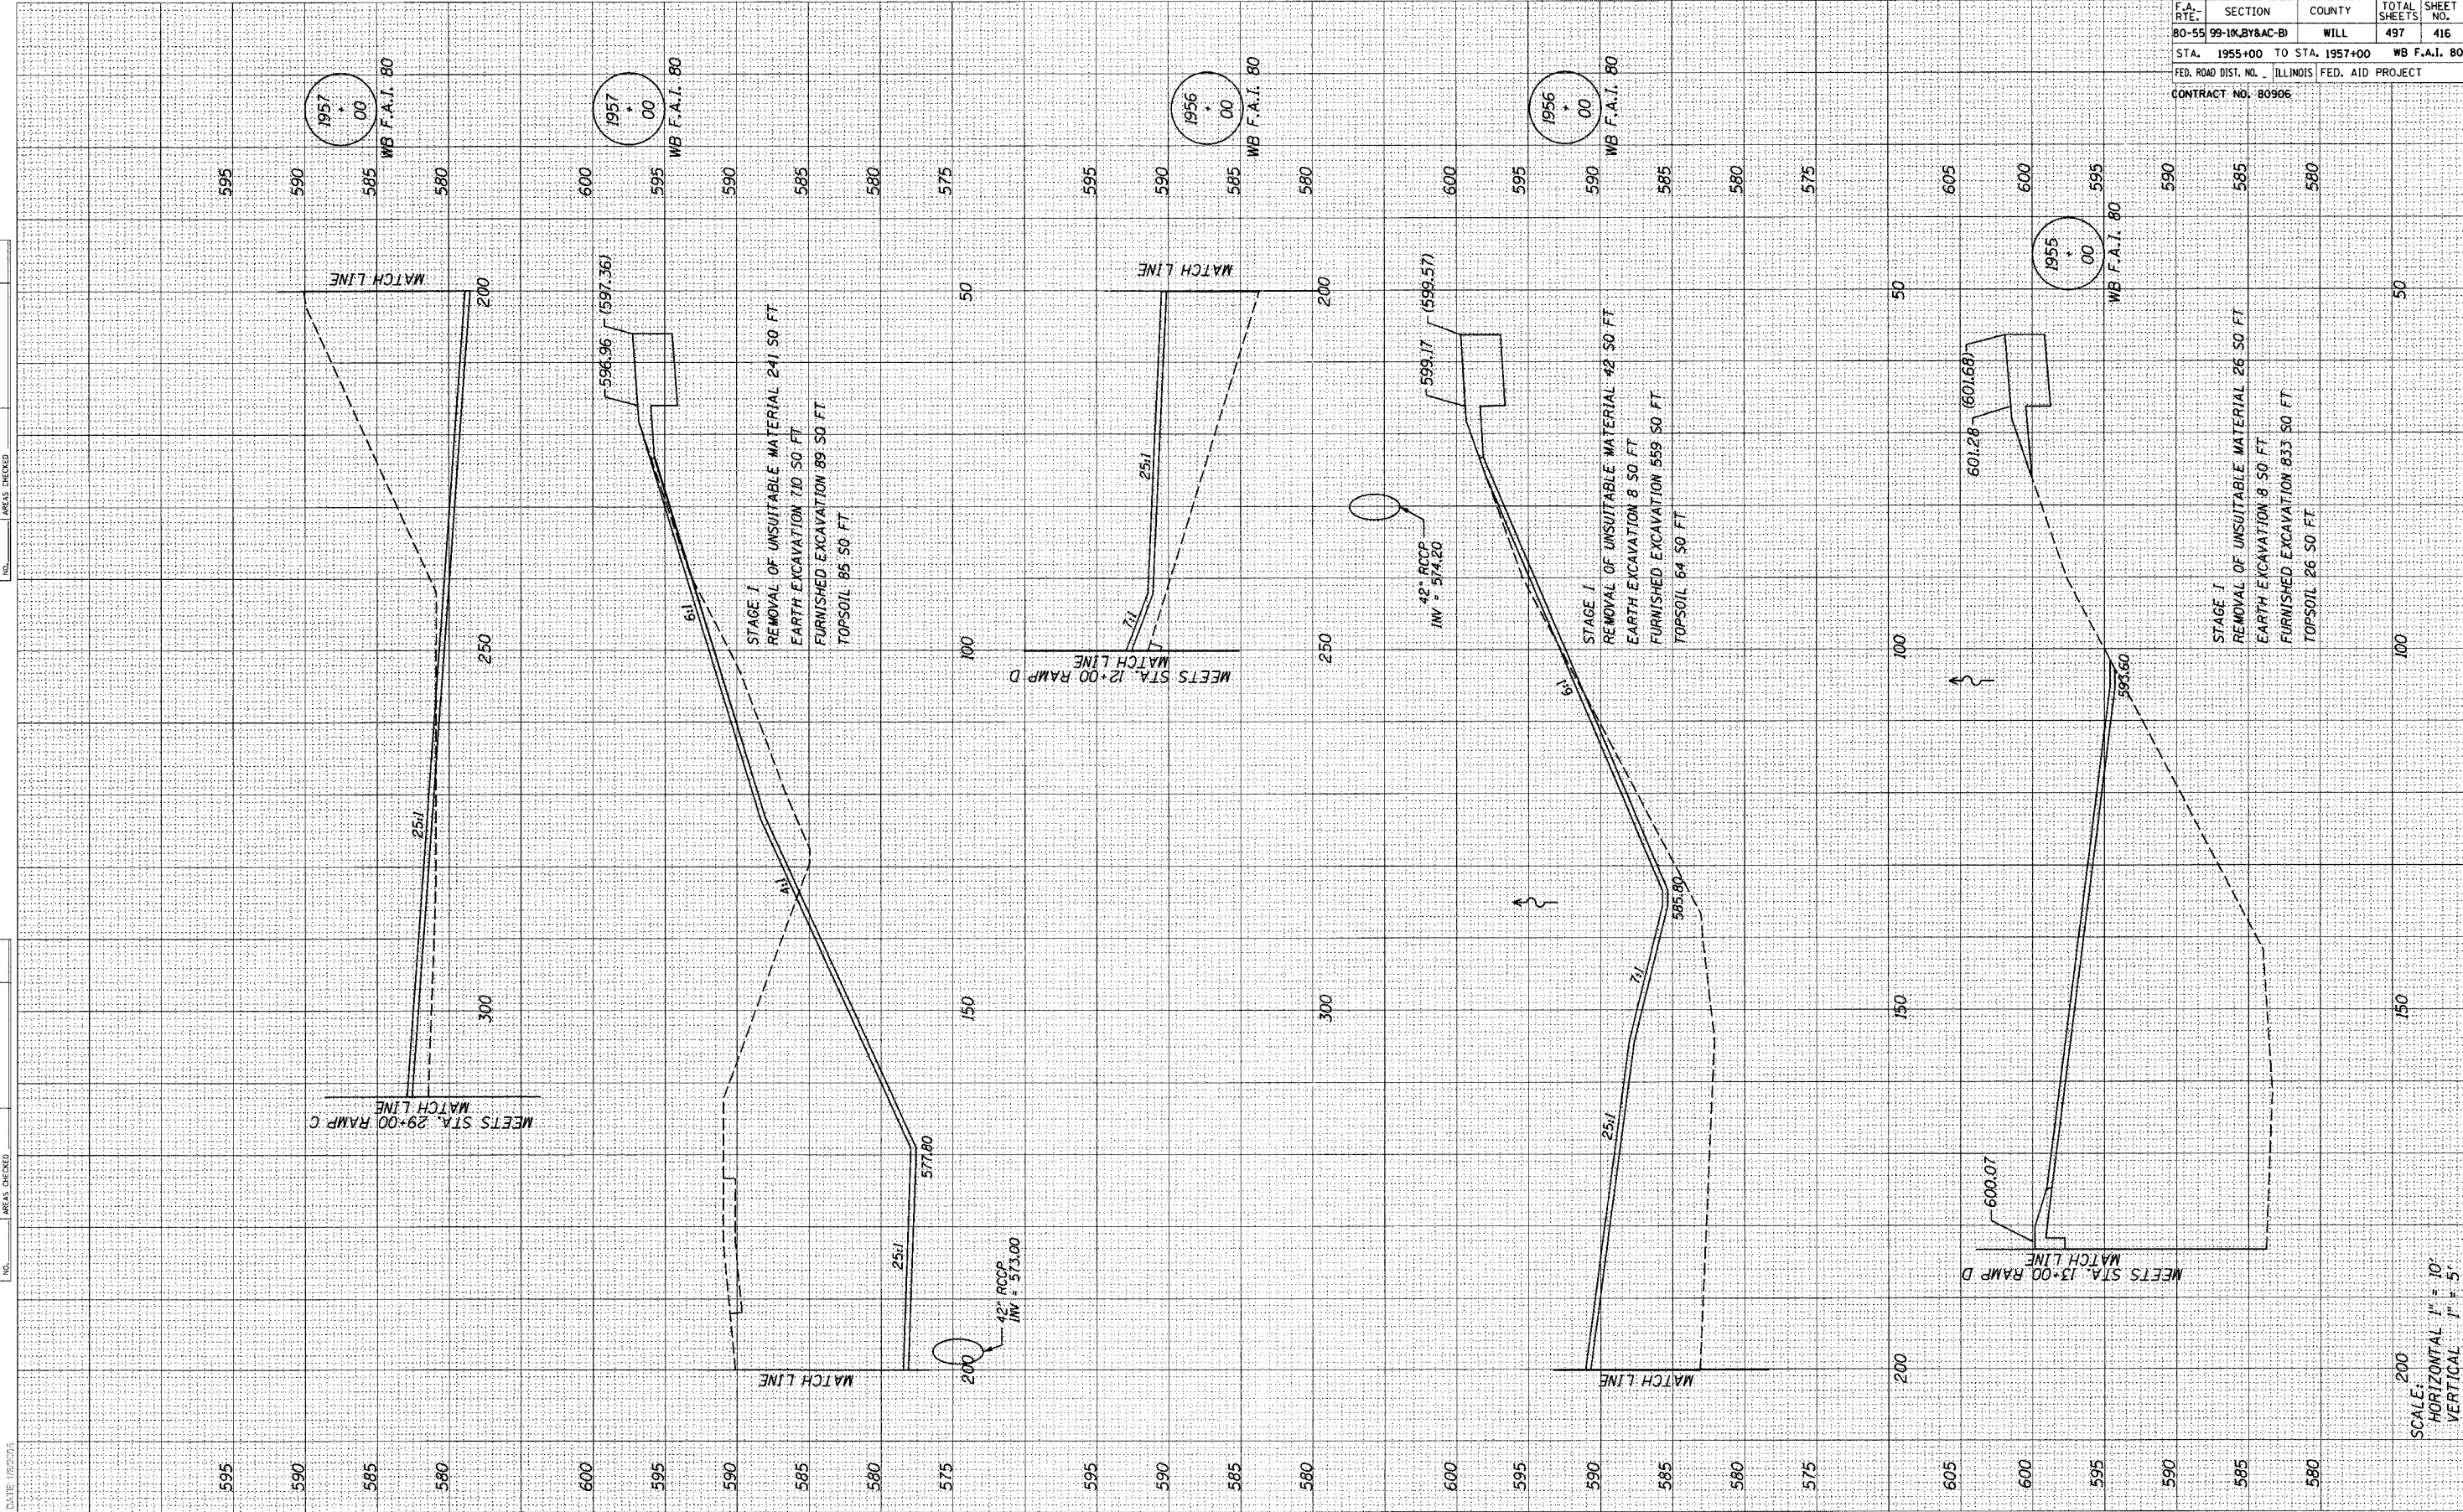

F.A. RTE.	SECTION	COUNTY	TOTAL SHEETS	SHEET NO.
80-55	99-1K, BY&AC-BI	WILL	497	416
STA. 1955+00	TO STA. 1957+00	WB F.A.I. 80		
FED. ROAD DIST. NO.	ILLINOIS	FED. AID PROJECT		
CONTRACT NO. 80906				

SCALE: HORIZONTAL 1" = 10'
 VERTICAL 1" = 5'