


FINAL SURVEY  
 CORRECTED  
 PLOTTED  
 TEMPLATE  
 NO. E. BOOK  
 AREAS  
 CHECKED

ORIGINAL SURVEY  
 CORRECTED  
 PLOTTED  
 TEMPLATE  
 NO. E. BOOK  
 AREAS  
 CHECKED

F.A. RTE.	SECTION	COUNTY	TOTAL SHEETS	SHEET NO.
80-55	99-1W, BY&AC-B1	WILL	497	417
STA. 1958+00 TO STA. 1960+00		WB F.A.I. 80		
FED. ROAD DIST. NO.		ILLINOIS FED. AID PROJECT		
CONTRACT NO. 80906				

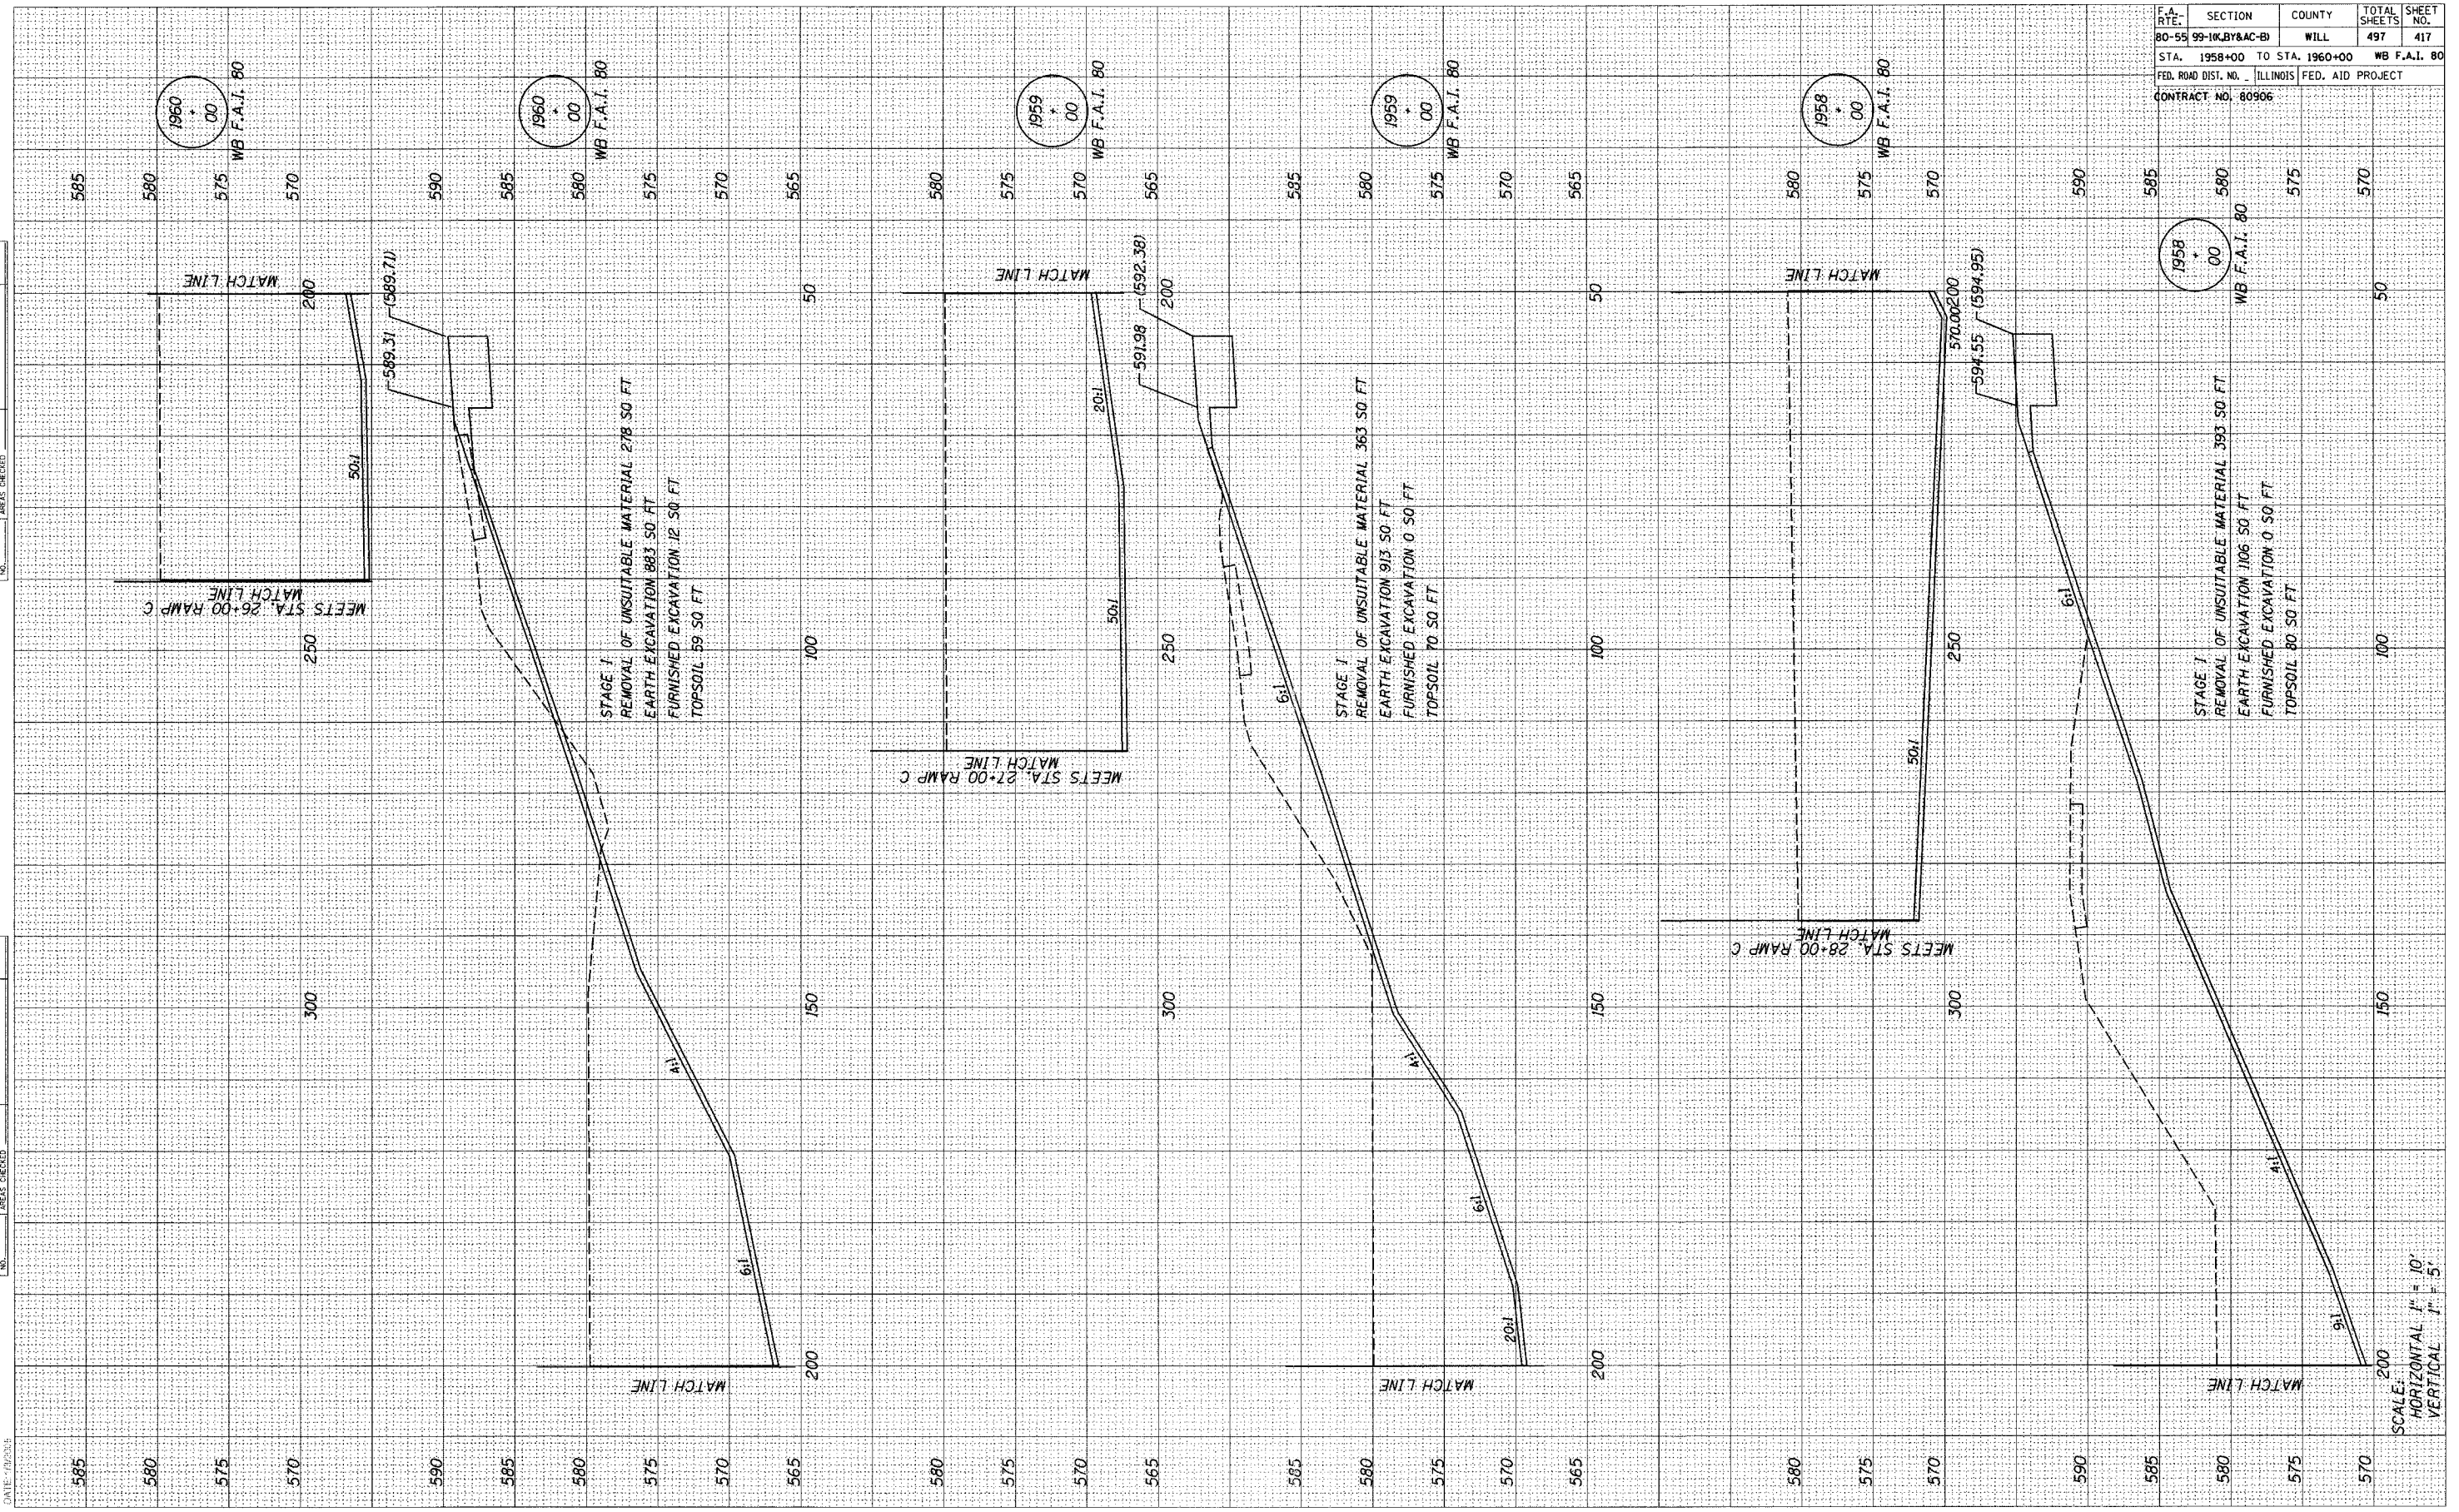

SCALE:  
 HORIZONTAL 1" = 10'  
 VERTICAL 1" = 5'