





FINAL SURVEY SURVEY SURVEY SURVEY
 NOTE BOOK TEMPLATE AREAS CHECKED
 NO.

ORIGINAL SURVEY SURVEY SURVEY SURVEY
 NOTE BOOK TEMPLATE AREAS CHECKED
 NO.

DATE: 10/27/05

FILENAME: n:\proj\251018\F0-02\dwg\mch\mch1802080180.dwg

F.A. RTE.	SECTION	COUNTY	TOTAL SHEETS	SHEET NO.
80-55	99-1K, BY&AC-BI	WILL	497	420
STA.	1973+00	TO STA.	1976+12.54	WB F.A.I. 80
FED. ROAD DIST. NO.	ILLINOIS	FED. AID PROJECT		
CONTRACT NO. 80906				

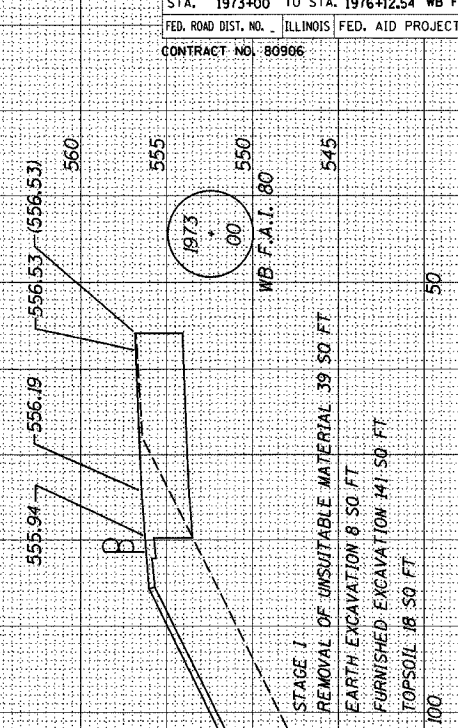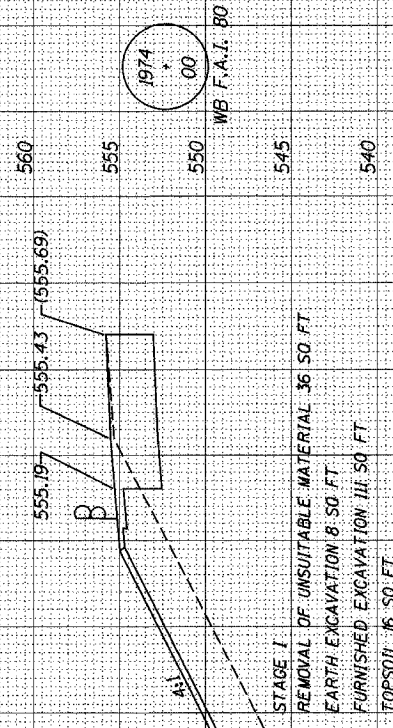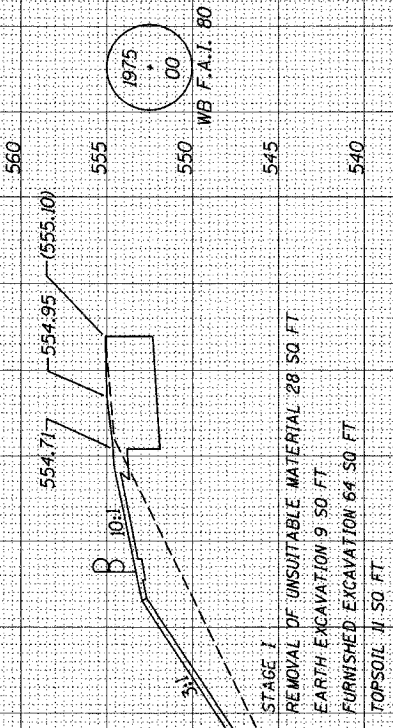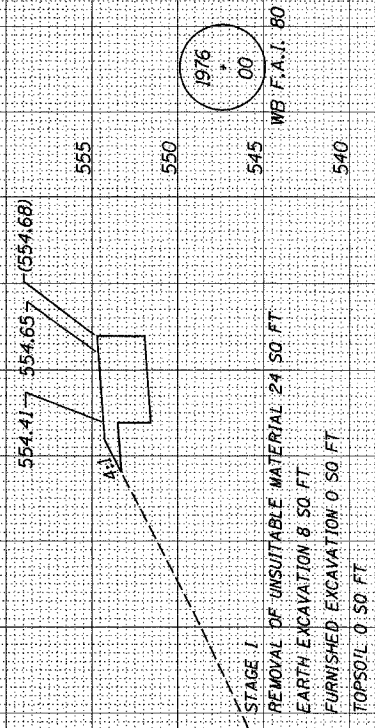

SCALE: 200
 HORIZONTAL 1" = 10'
 VERTICAL 1" = 5'