


F.A. RTE.	SECTION	COUNTY	TOTAL SHEETS	SHEET NO.
80-55	99-1K, BY&AC-B	WILL	497	423
STA. 19+00	TO STA. 20+00		RAMPA	
FED. ROAD DIST. NO.	ILLINOIS	FED. AID PROJECT		

#80906

BY		DATE
FINAL SURVEY		
NOTE BOOK		
AREAS CHECKED		

BY		DATE
ORIGINAL SURVEY		
NOTE BOOK		
AREAS CHECKED		

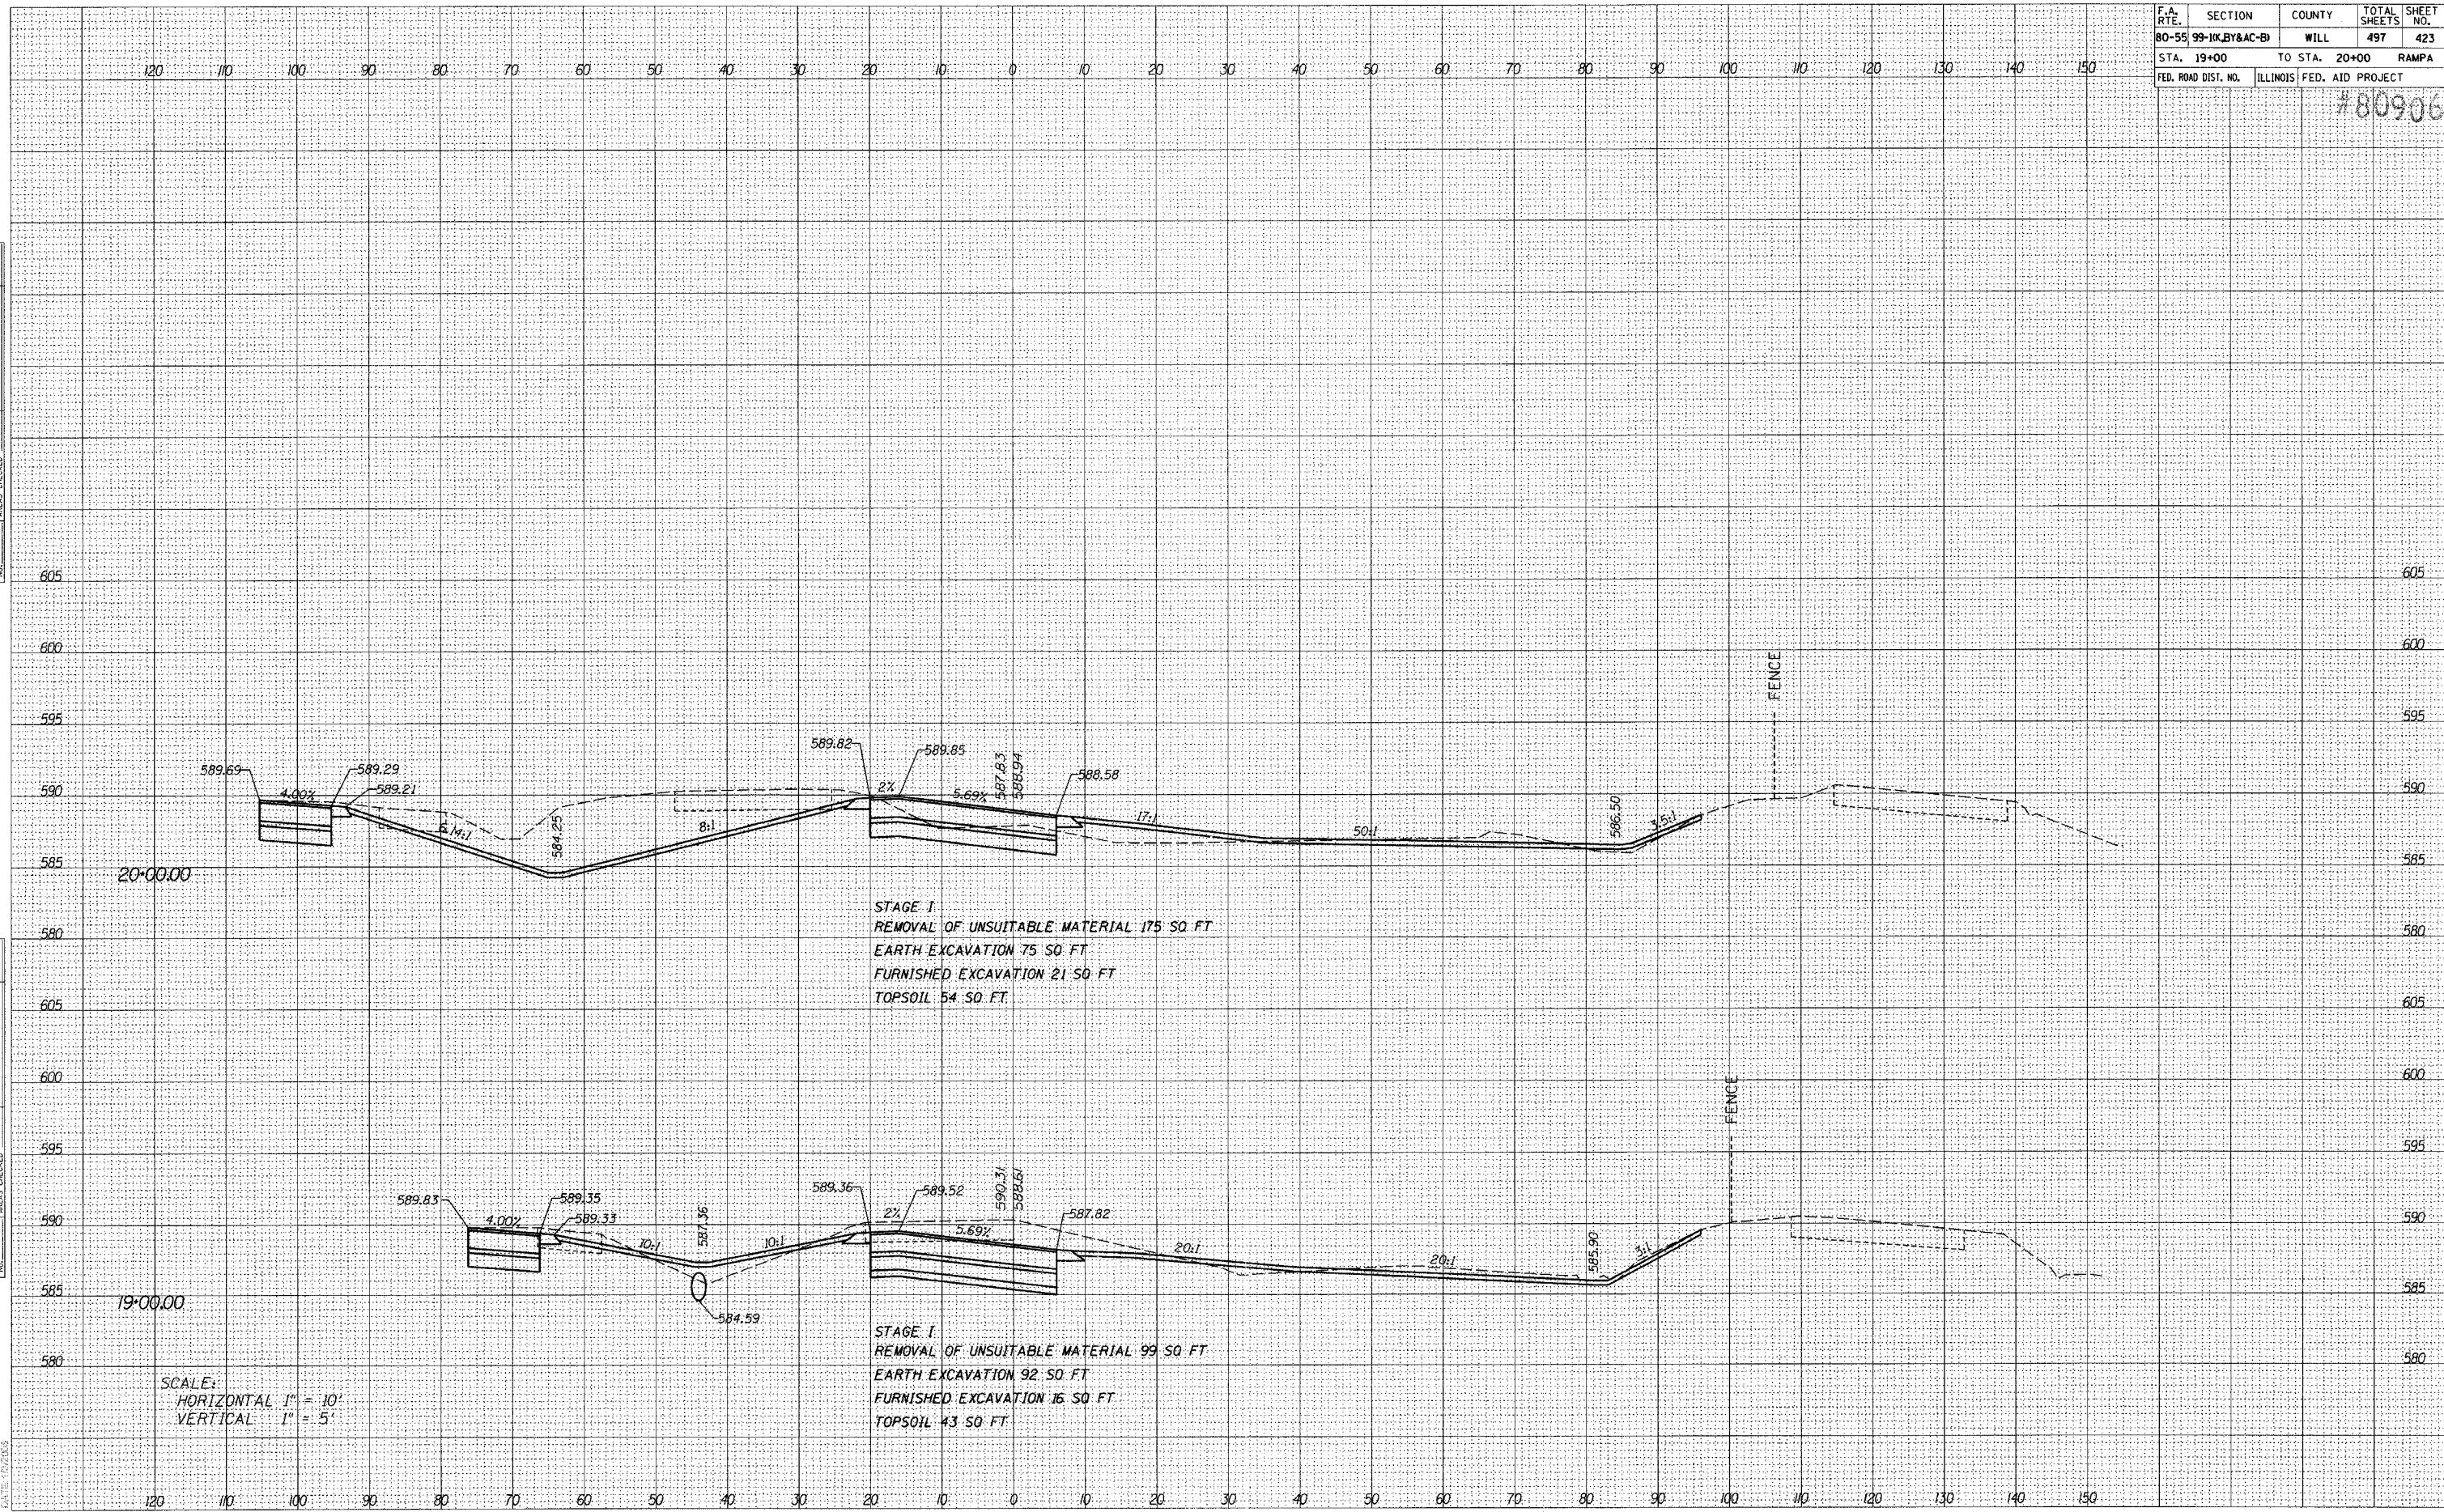

STAGE I
REMOVAL OF UNSUITABLE MATERIAL 175 SQ FT
EARTH EXCAVATION 75 SQ FT
FURNISHED EXCAVATION 21 SQ FT
TOPSOIL 54 SQ FT

STAGE I
REMOVAL OF UNSUITABLE MATERIAL 99 SQ FT
EARTH EXCAVATION 92 SQ FT
FURNISHED EXCAVATION 16 SQ FT
TOPSOIL 43 SQ FT

SCALE:
HORIZONTAL 1" = 10'
VERTICAL 1" = 5'