

F.A. RTE.	SECTION	COUNTY	TOTAL SHEETS	SHEET NO.
80-55	99-1K, BY&AC-B	WILL	497	424
STA. 21+00	TO STA. 23+00		RAMPA	
FED. ROAD DIST. NO.	ILLINOIS	FED. AID PROJECT		

CONTRACT NO. 80906

590

585

595

590

585

595

590

585

595

590

585

595

590

585

590

585

595

590

585

595

590

585

595

590

585

595

590

585






23
+
00

23
+
00

22
+
00

22
+
00

21
+
00

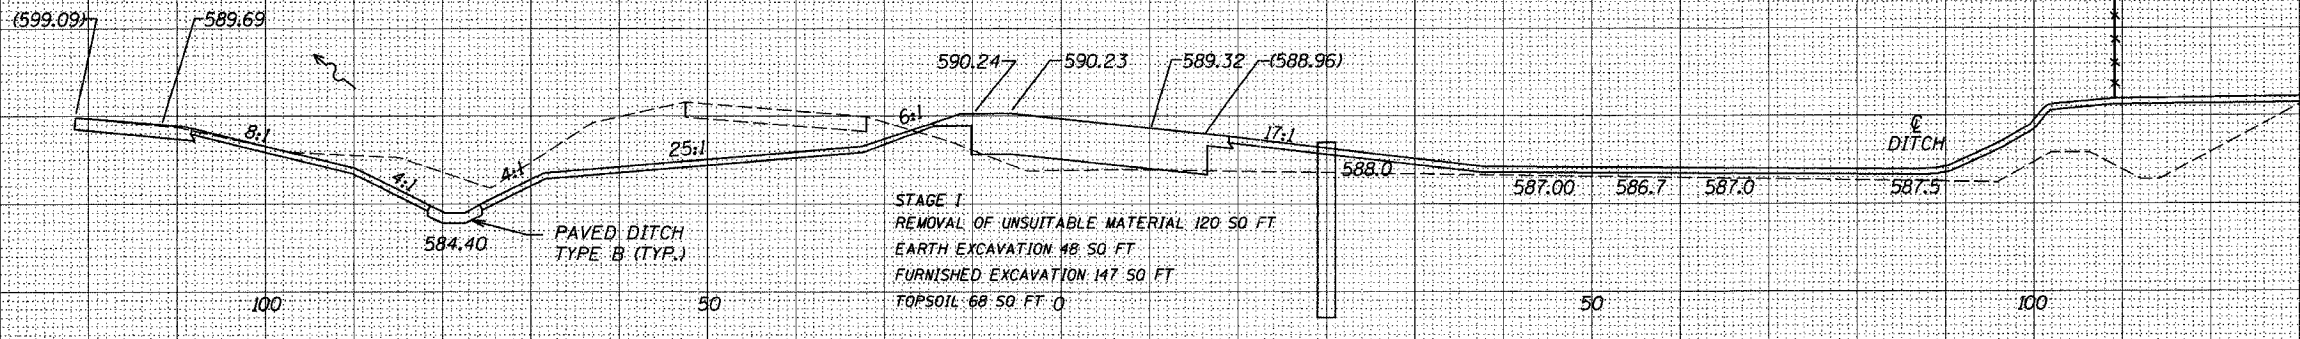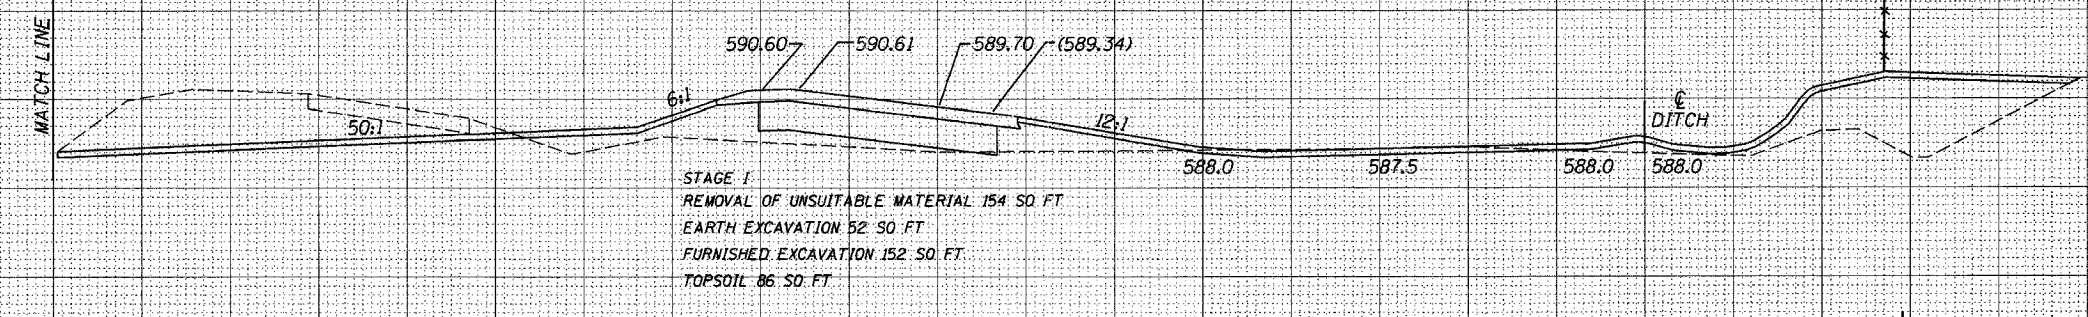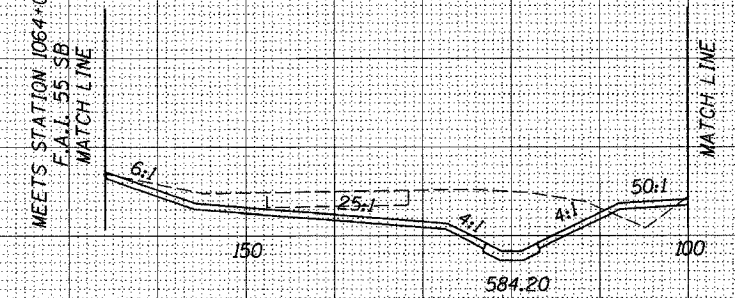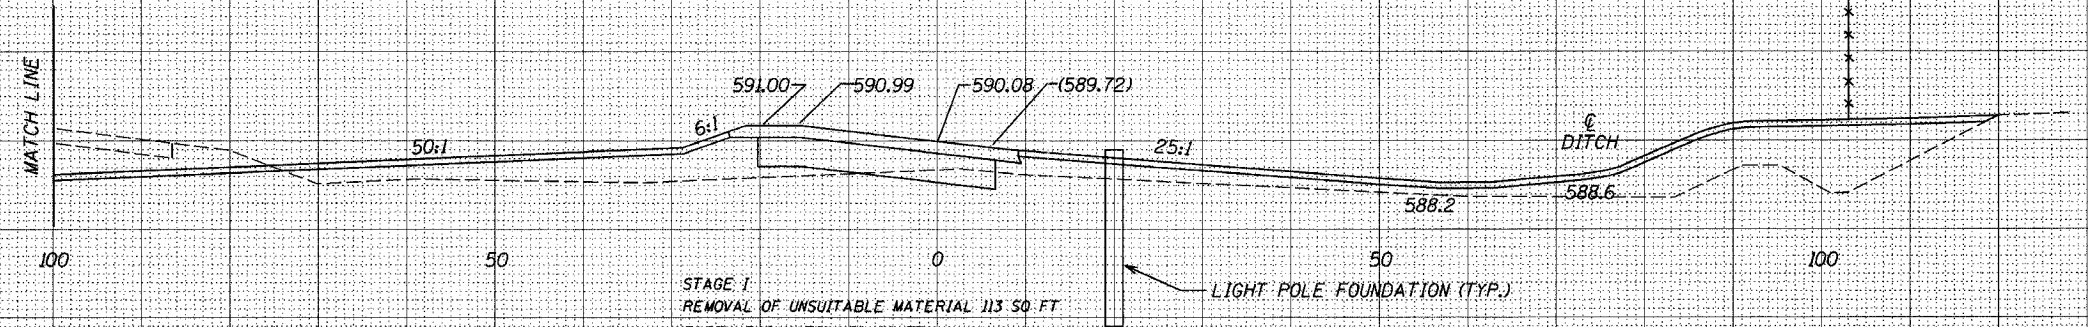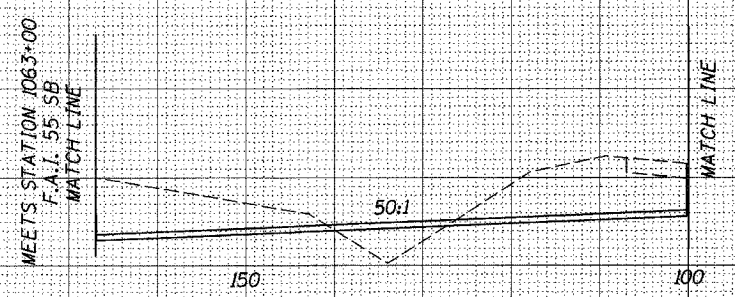

SCALE:
HORIZONTAL 1" = 10'
VERTICAL 1" = 5'

DATE	BY

DATE	BY

DATE	BY