


F.A. RTE.	SECTION	COUNTY	TOTAL SHEETS	SHEET NO.
80-55	99-10, BY&AC-BI	WILL	497	426
STA. 26+00		TO STA. 29+00		RAMPA
FED. ROAD DIST. NO. ILLINOIS		FED. AID PROJECT		

CONTRACT NO. 80906

DATE	BY

DATE	BY

DATE	BY

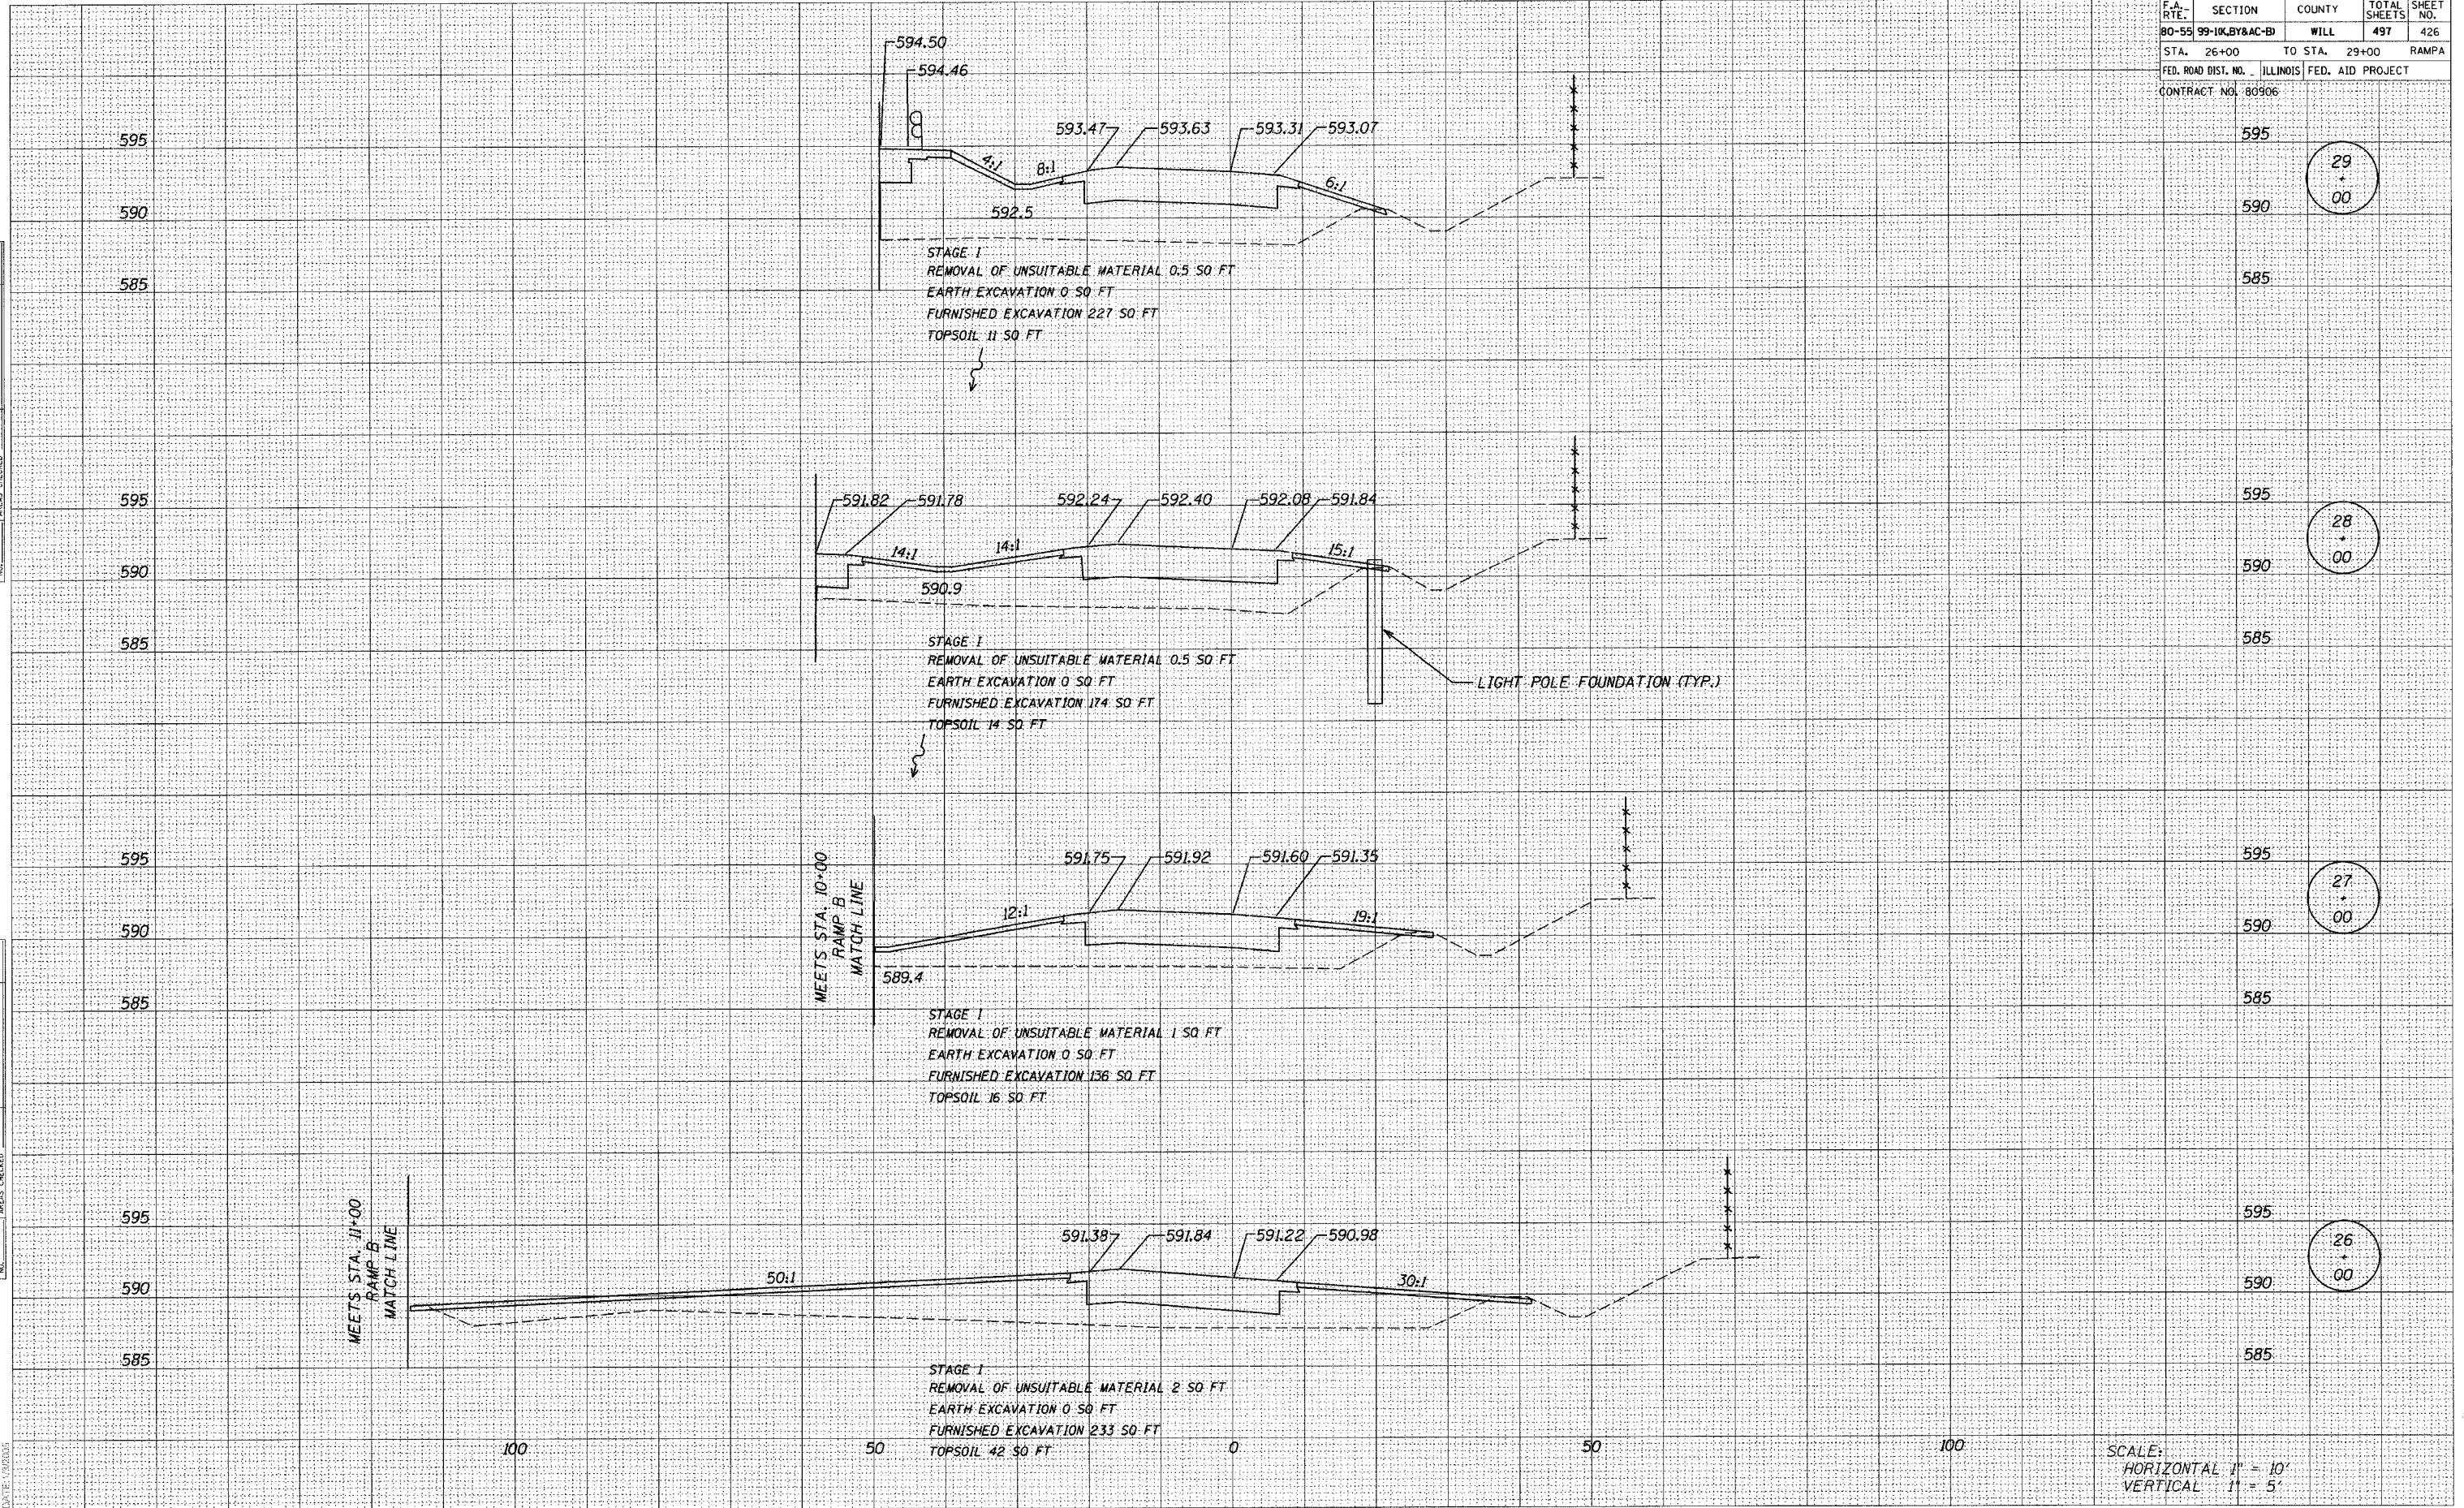

FILENAME: n:\proj\2860\2860-02\design\rams\se\2860_rampa_04.dgn