


F.A. DIST.:	SECTION	COUNTY	TOTAL SHEETS	SHEET NO.
80-55	99-1K, BY&AC-B	WILL	497	427
STA. 30+00	TO STA. 32+00		RAMPA	
FED. ROAD DIST. NO. ILLINOIS FED. AID PROJECT				
CONTRACT NO. 80906				

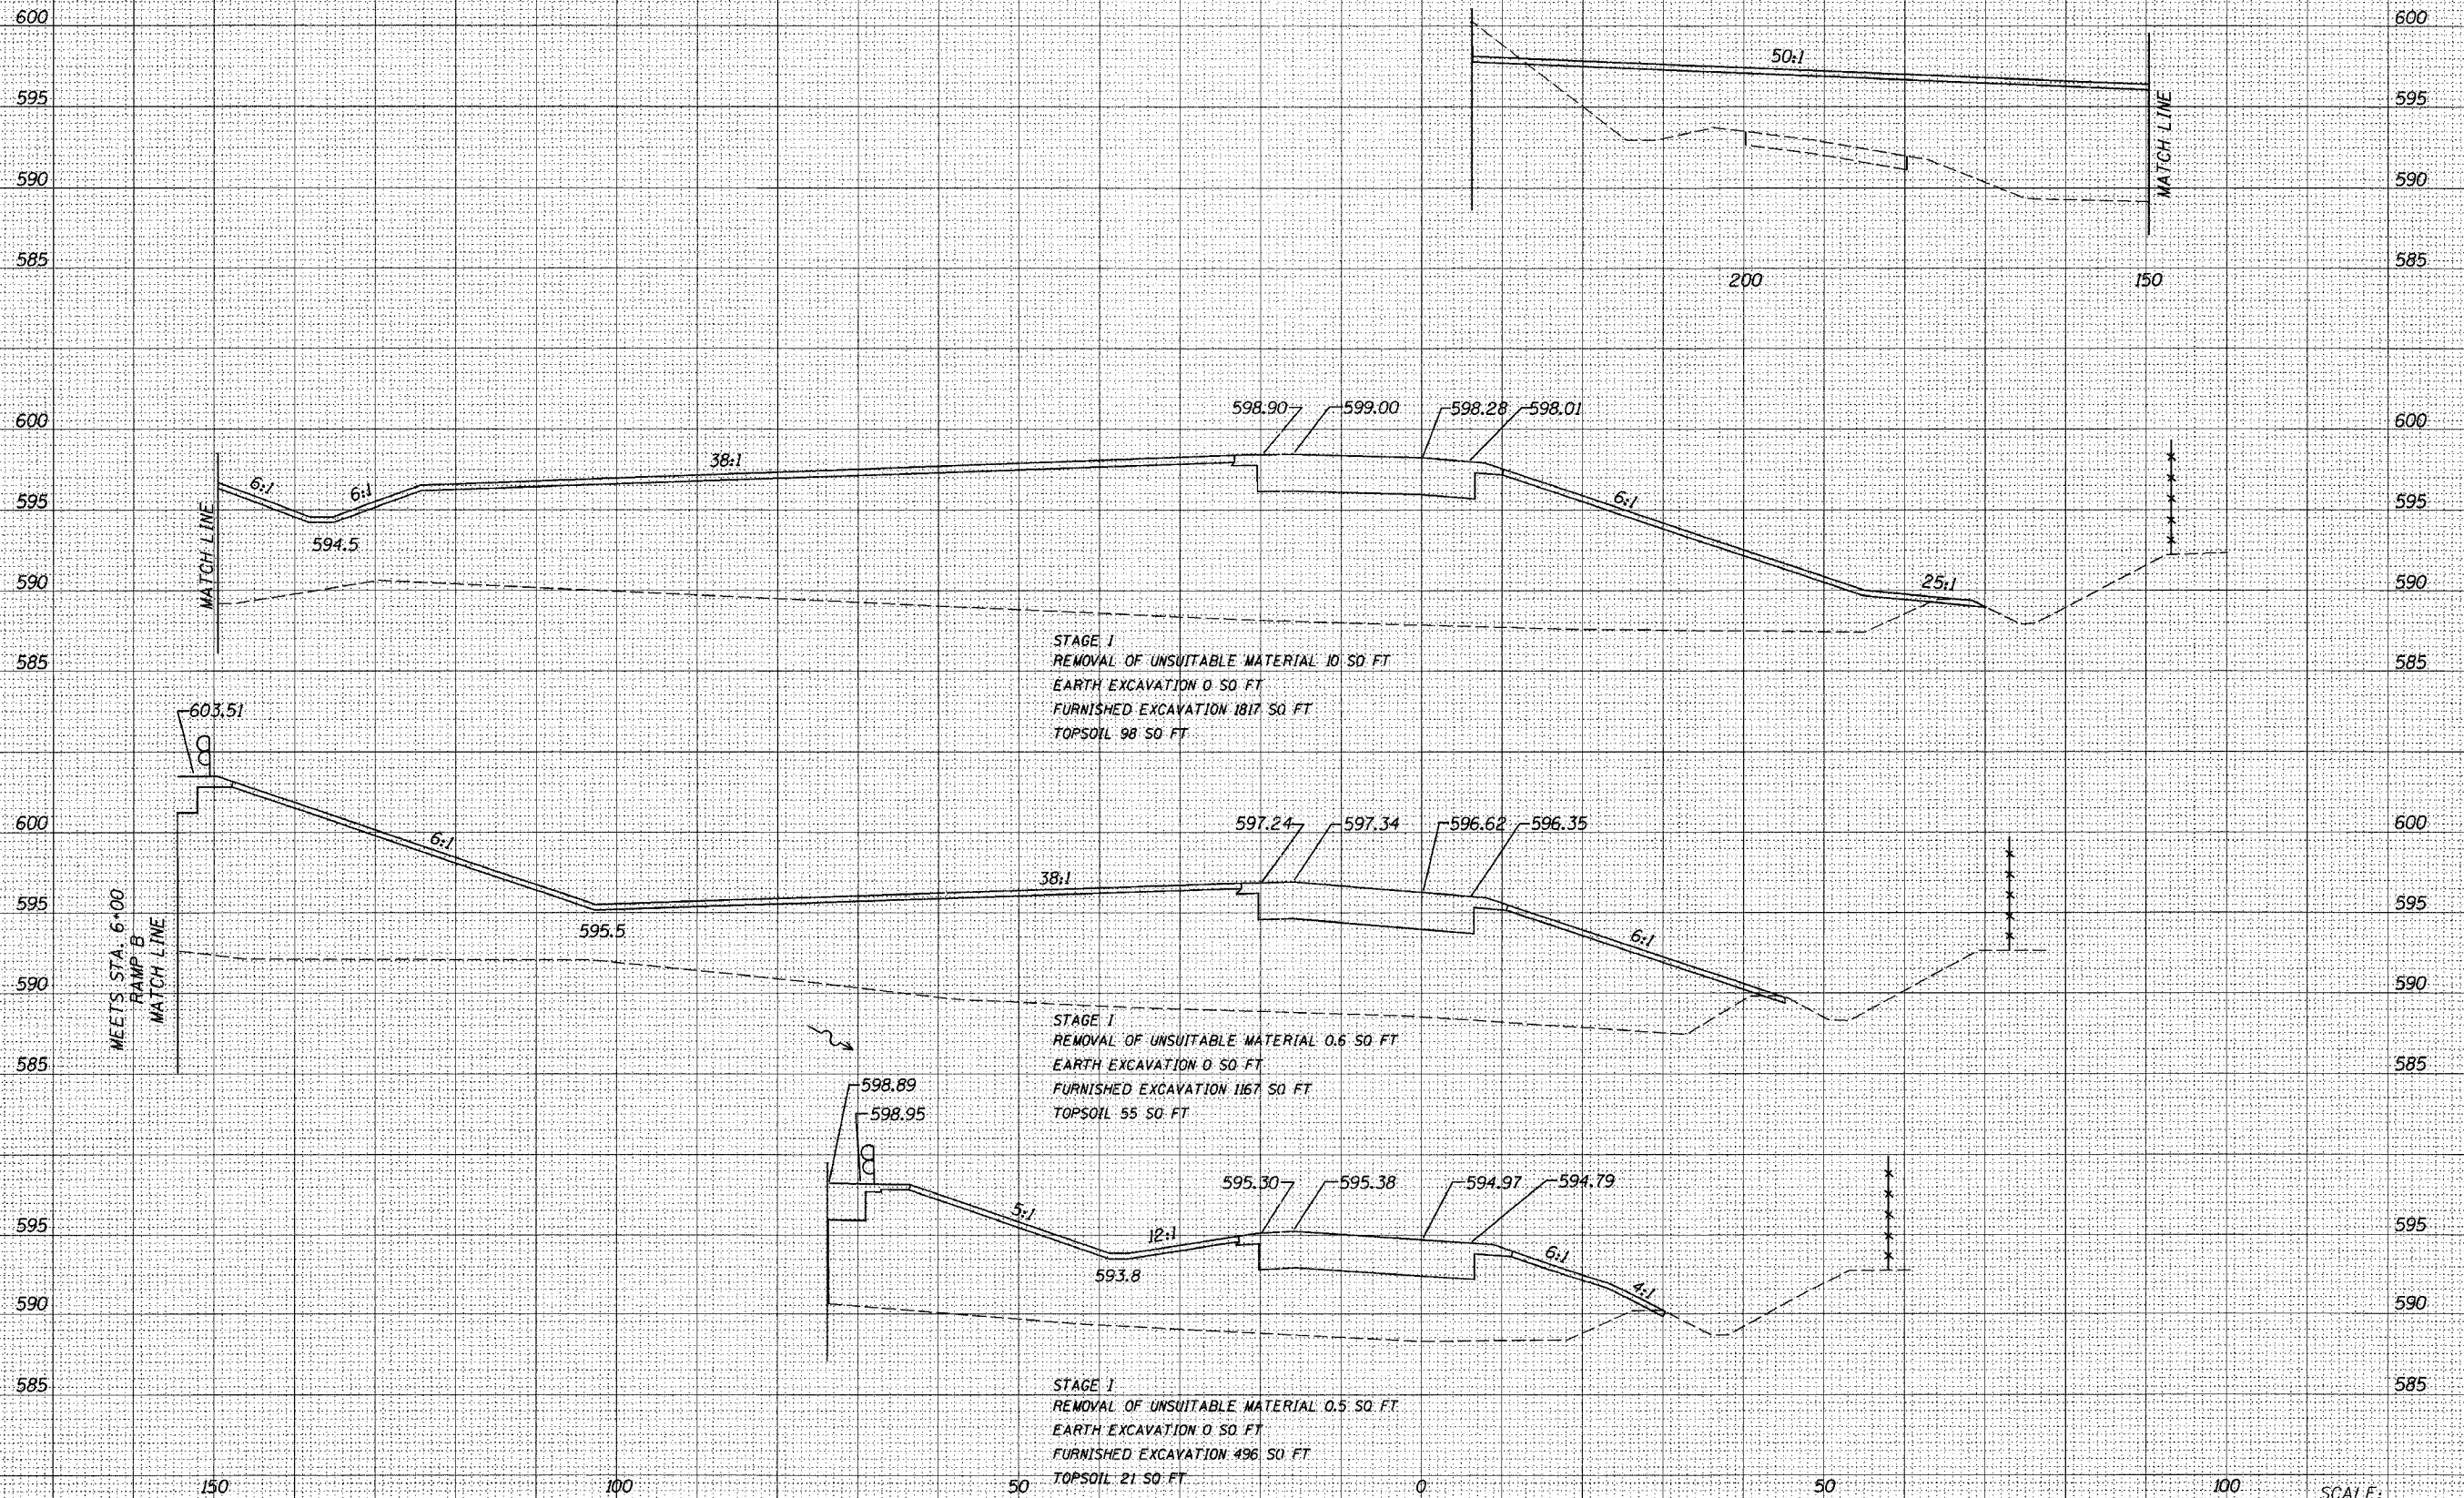

32
00

32
00

31
00

30
00

SCALE:
 HORIZONTAL 1" = 10'
 VERTICAL 1" = 5'

DATE	BY

DATE	BY

F:\PROJECTS\99-1K\BY&AC-B\DESIGN\TEMP\2090-RAMPA-425.dgn