


F.A. RTE.	SECTION	COUNTY	TOTAL SHEETS	SHEET NO.
80-55	99-10K, BY&AC-B1	WILL	497	438
STA.	14+00	TO STA.	15+00	RAMPB
FED. ROAD DIST. NO. 1 ILLINOIS FED. AID PROJECT				
CONTRACT NO. 80906				

15  
+  
00

BY	DATE

BY	DATE

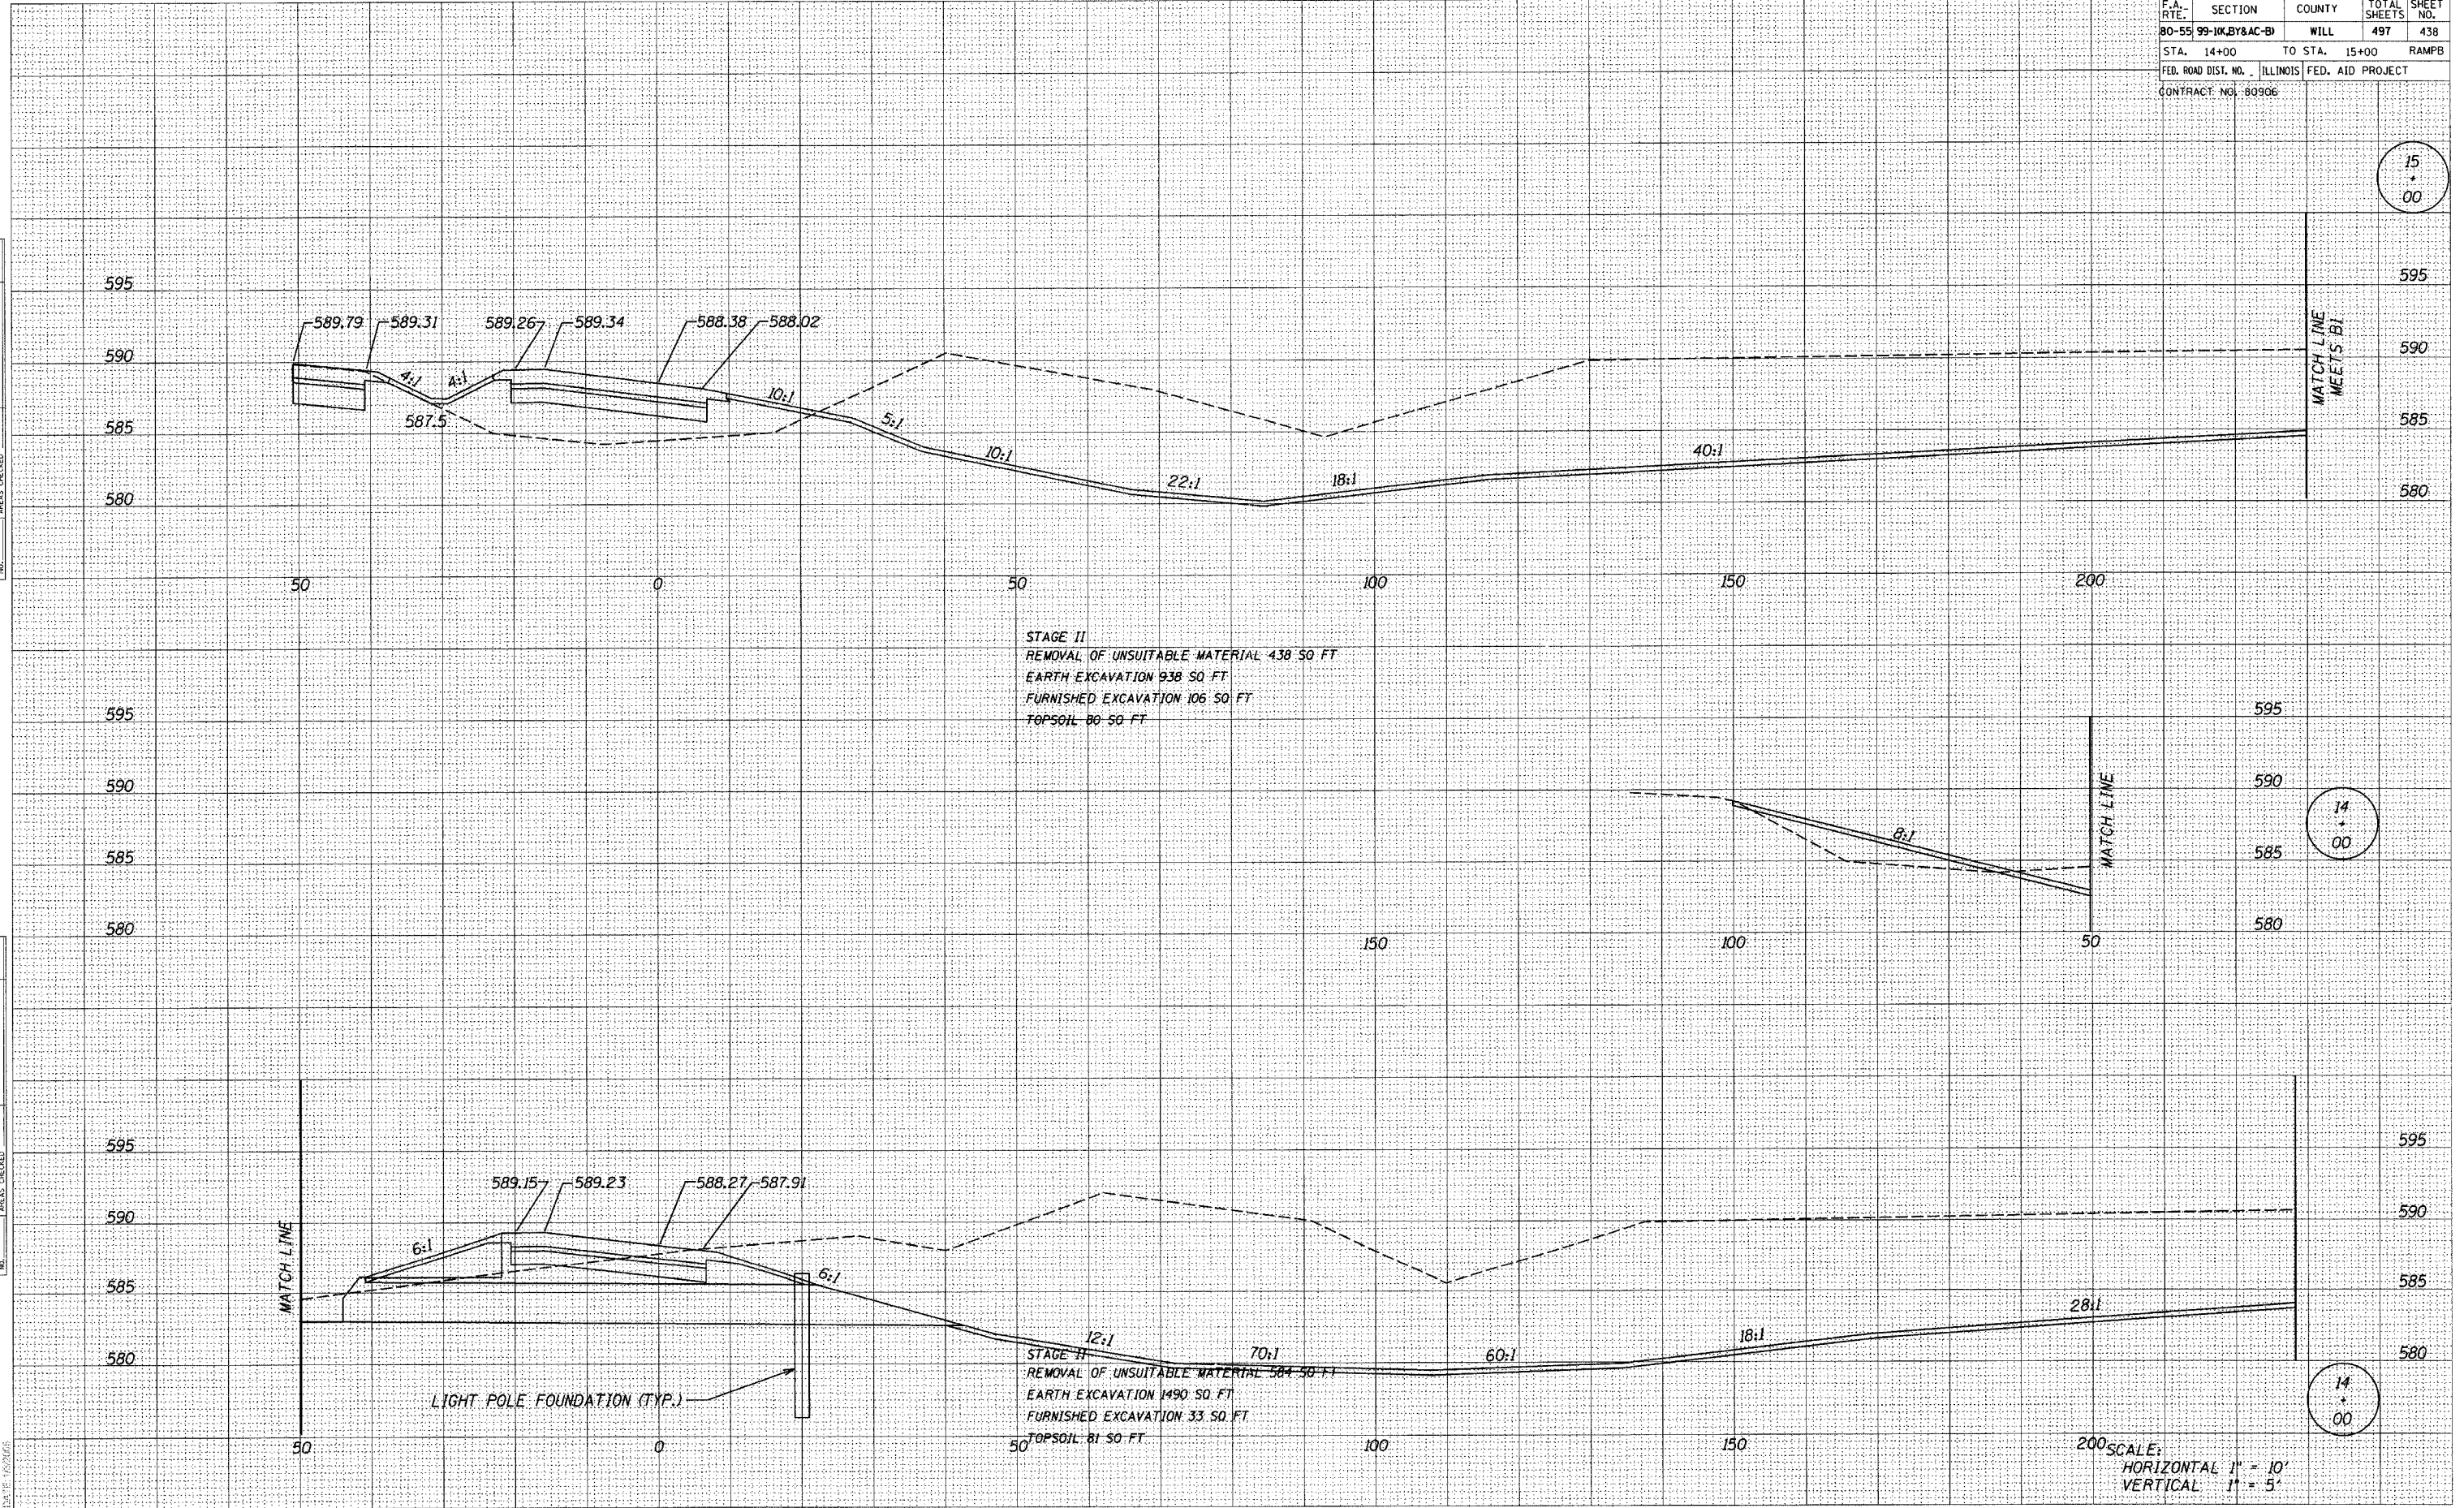

14  
+  
00

14  
+  
00