


F.A. R.T.E.	SECTION	COUNTY	TOTAL SHEETS	SHEET NO.
80-55	99-1K, BY&AC-B	WILL	497	439
STA. 16+00	TO STA. 17+90.91	RAMP B		
FED. ROAD DIST. NO. 1	ILLINOIS	FED. AID PROJECT		
CONTRACT NO. 80906				

DATE	BY

DATE	BY

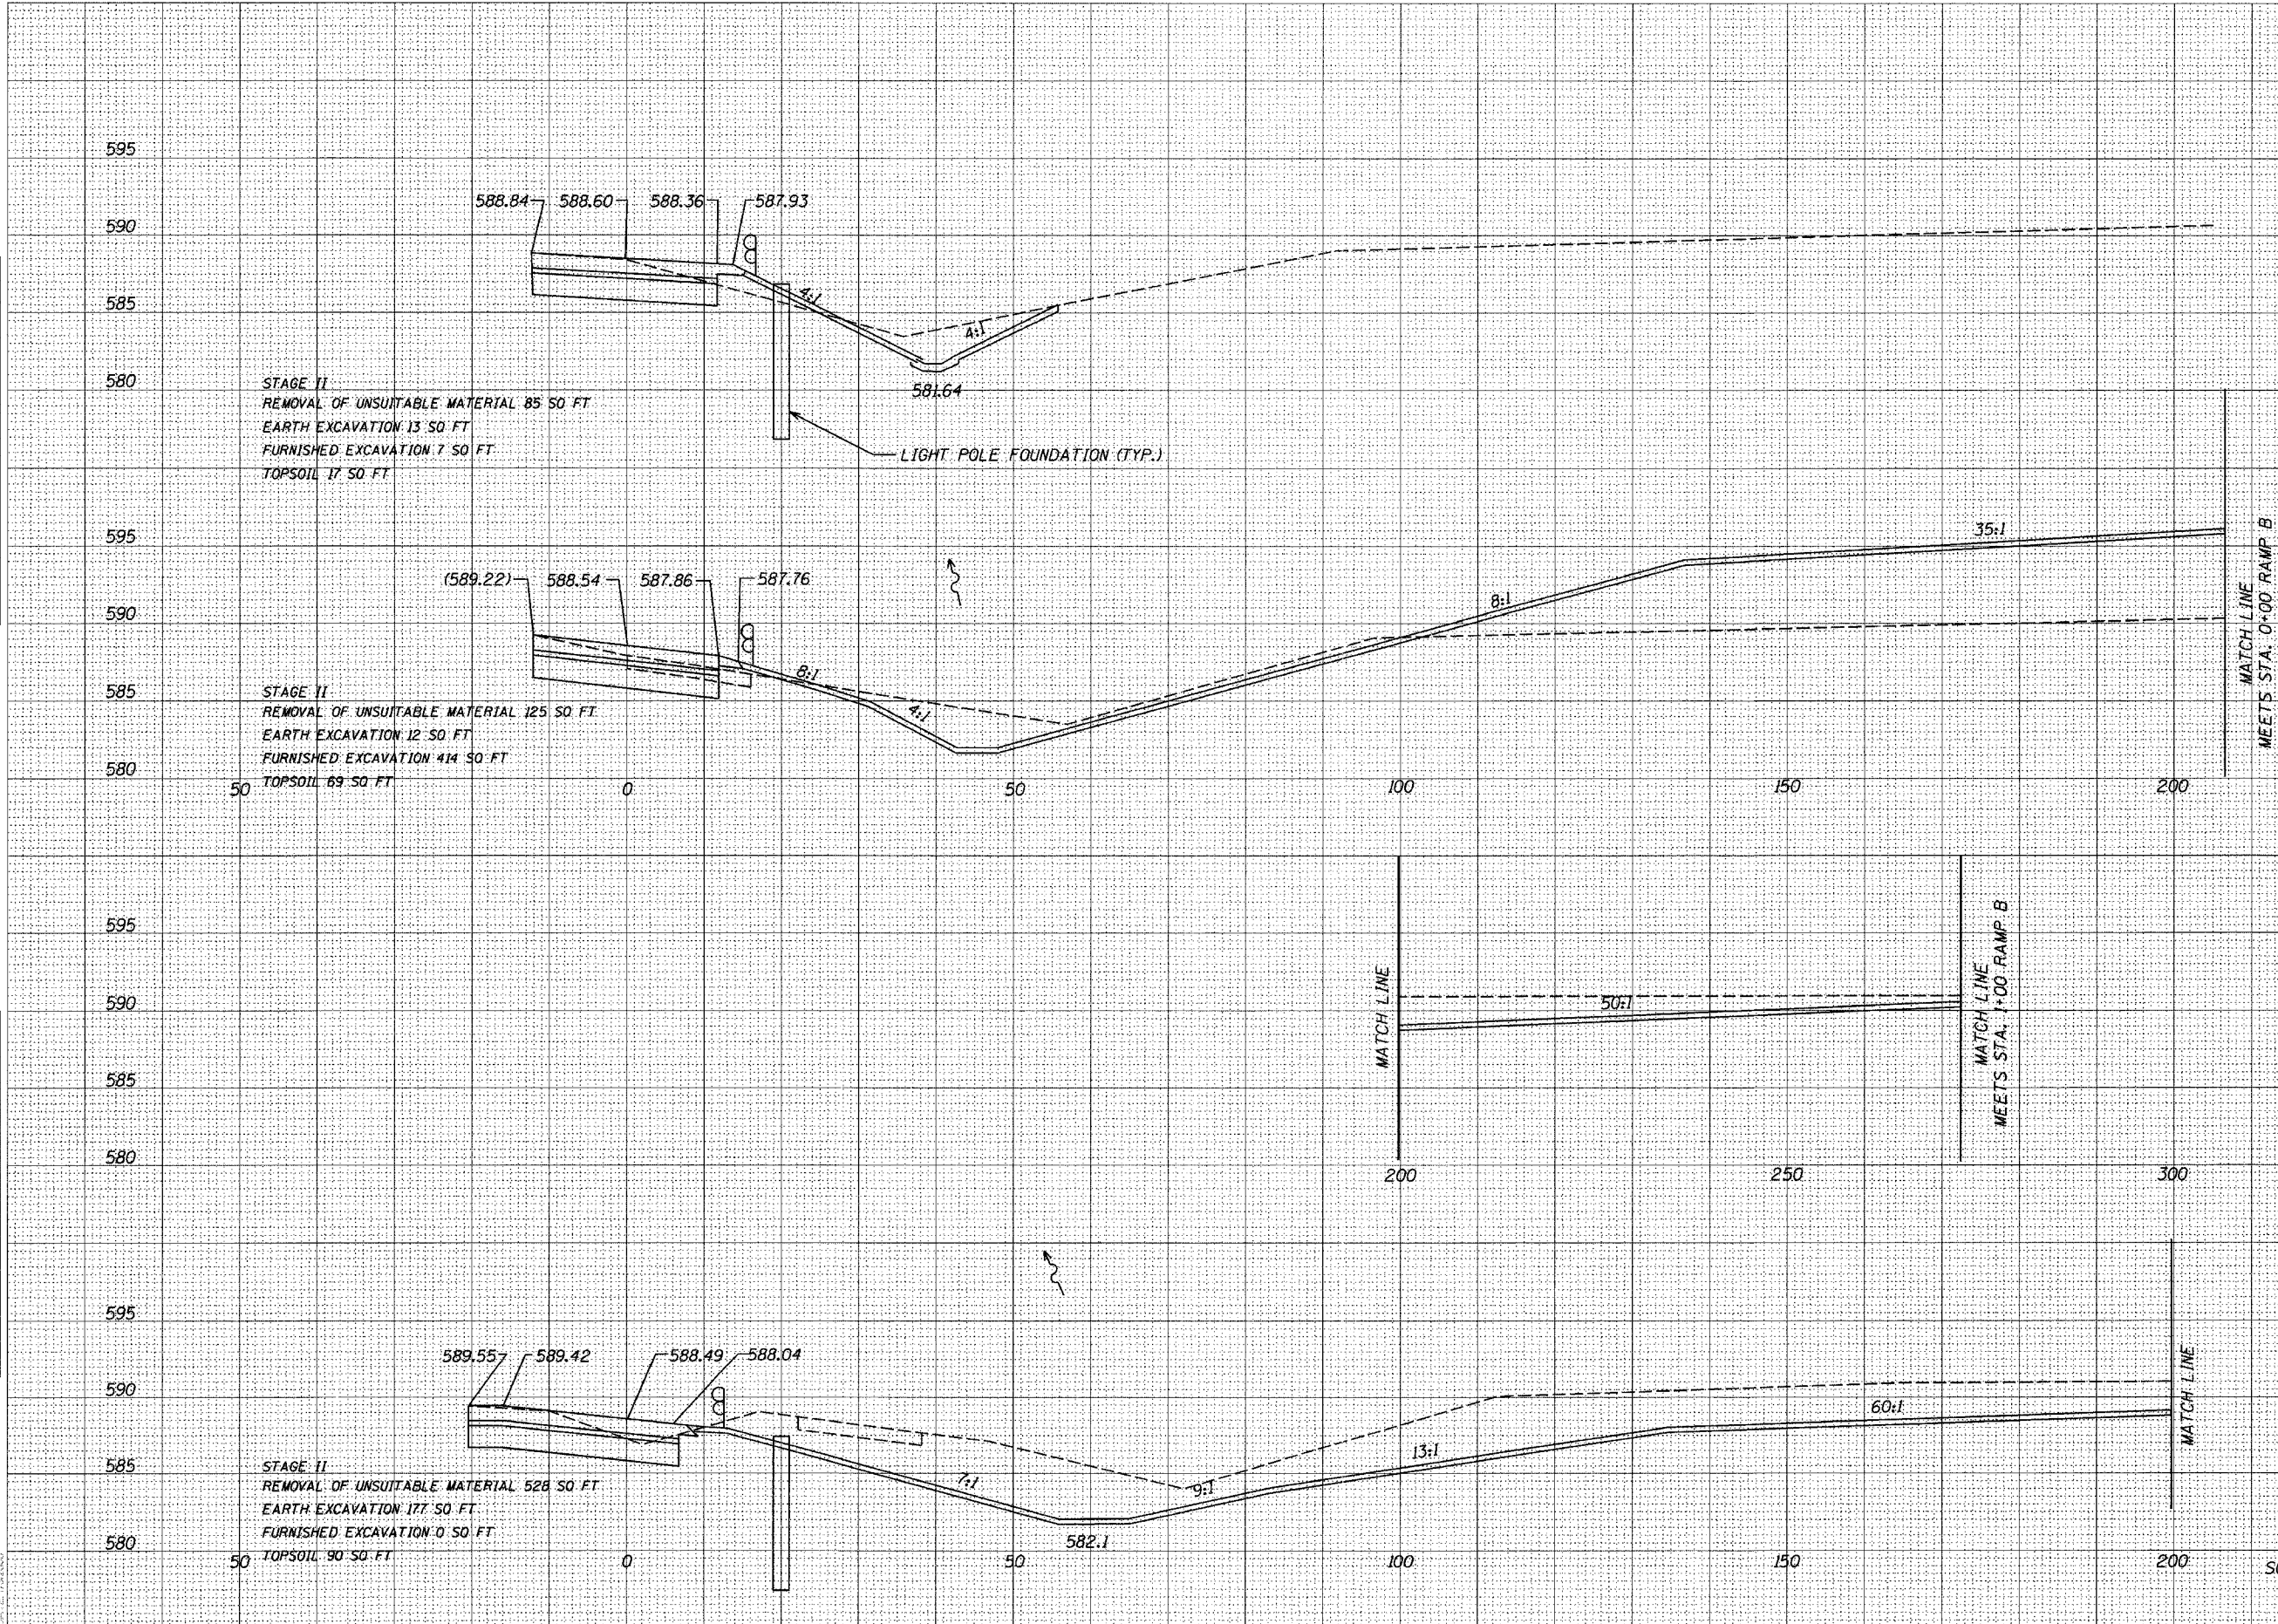

STAGE II
 REMOVAL OF UNSUITABLE MATERIAL 85 SQ FT
 EARTH EXCAVATION 13 SQ FT
 FURNISHED EXCAVATION 7 SQ FT
 TOPSOIL 17 SQ FT

STAGE II
 REMOVAL OF UNSUITABLE MATERIAL 125 SQ FT
 EARTH EXCAVATION 12 SQ FT
 FURNISHED EXCAVATION 414 SQ FT
 TOPSOIL 69 SQ FT

STAGE II
 REMOVAL OF UNSUITABLE MATERIAL 526 SQ FT
 EARTH EXCAVATION 177 SQ FT
 FURNISHED EXCAVATION 0 SQ FT
 TOPSOIL 90 SQ FT

17
 .
 90.91

17
 .
 00

16
 .
 00

16
 .
 00

SCALE:
 HORIZONTAL 1" = 10'
 VERTICAL 1" = 5'