


F.A. RTE.	SECTION	COUNTY	TOTAL SHEETS	SHEET NO.
80-55	99-1K, BY&AC-B1	WILL	497	440
STA. B1	TO STA. B2		RAMPB	
FED. ROAD DIST. NO. ILLINOIS FED. AID PROJECT				
CONTRACT NO. 80906				

DATE	BY

DATE	BY

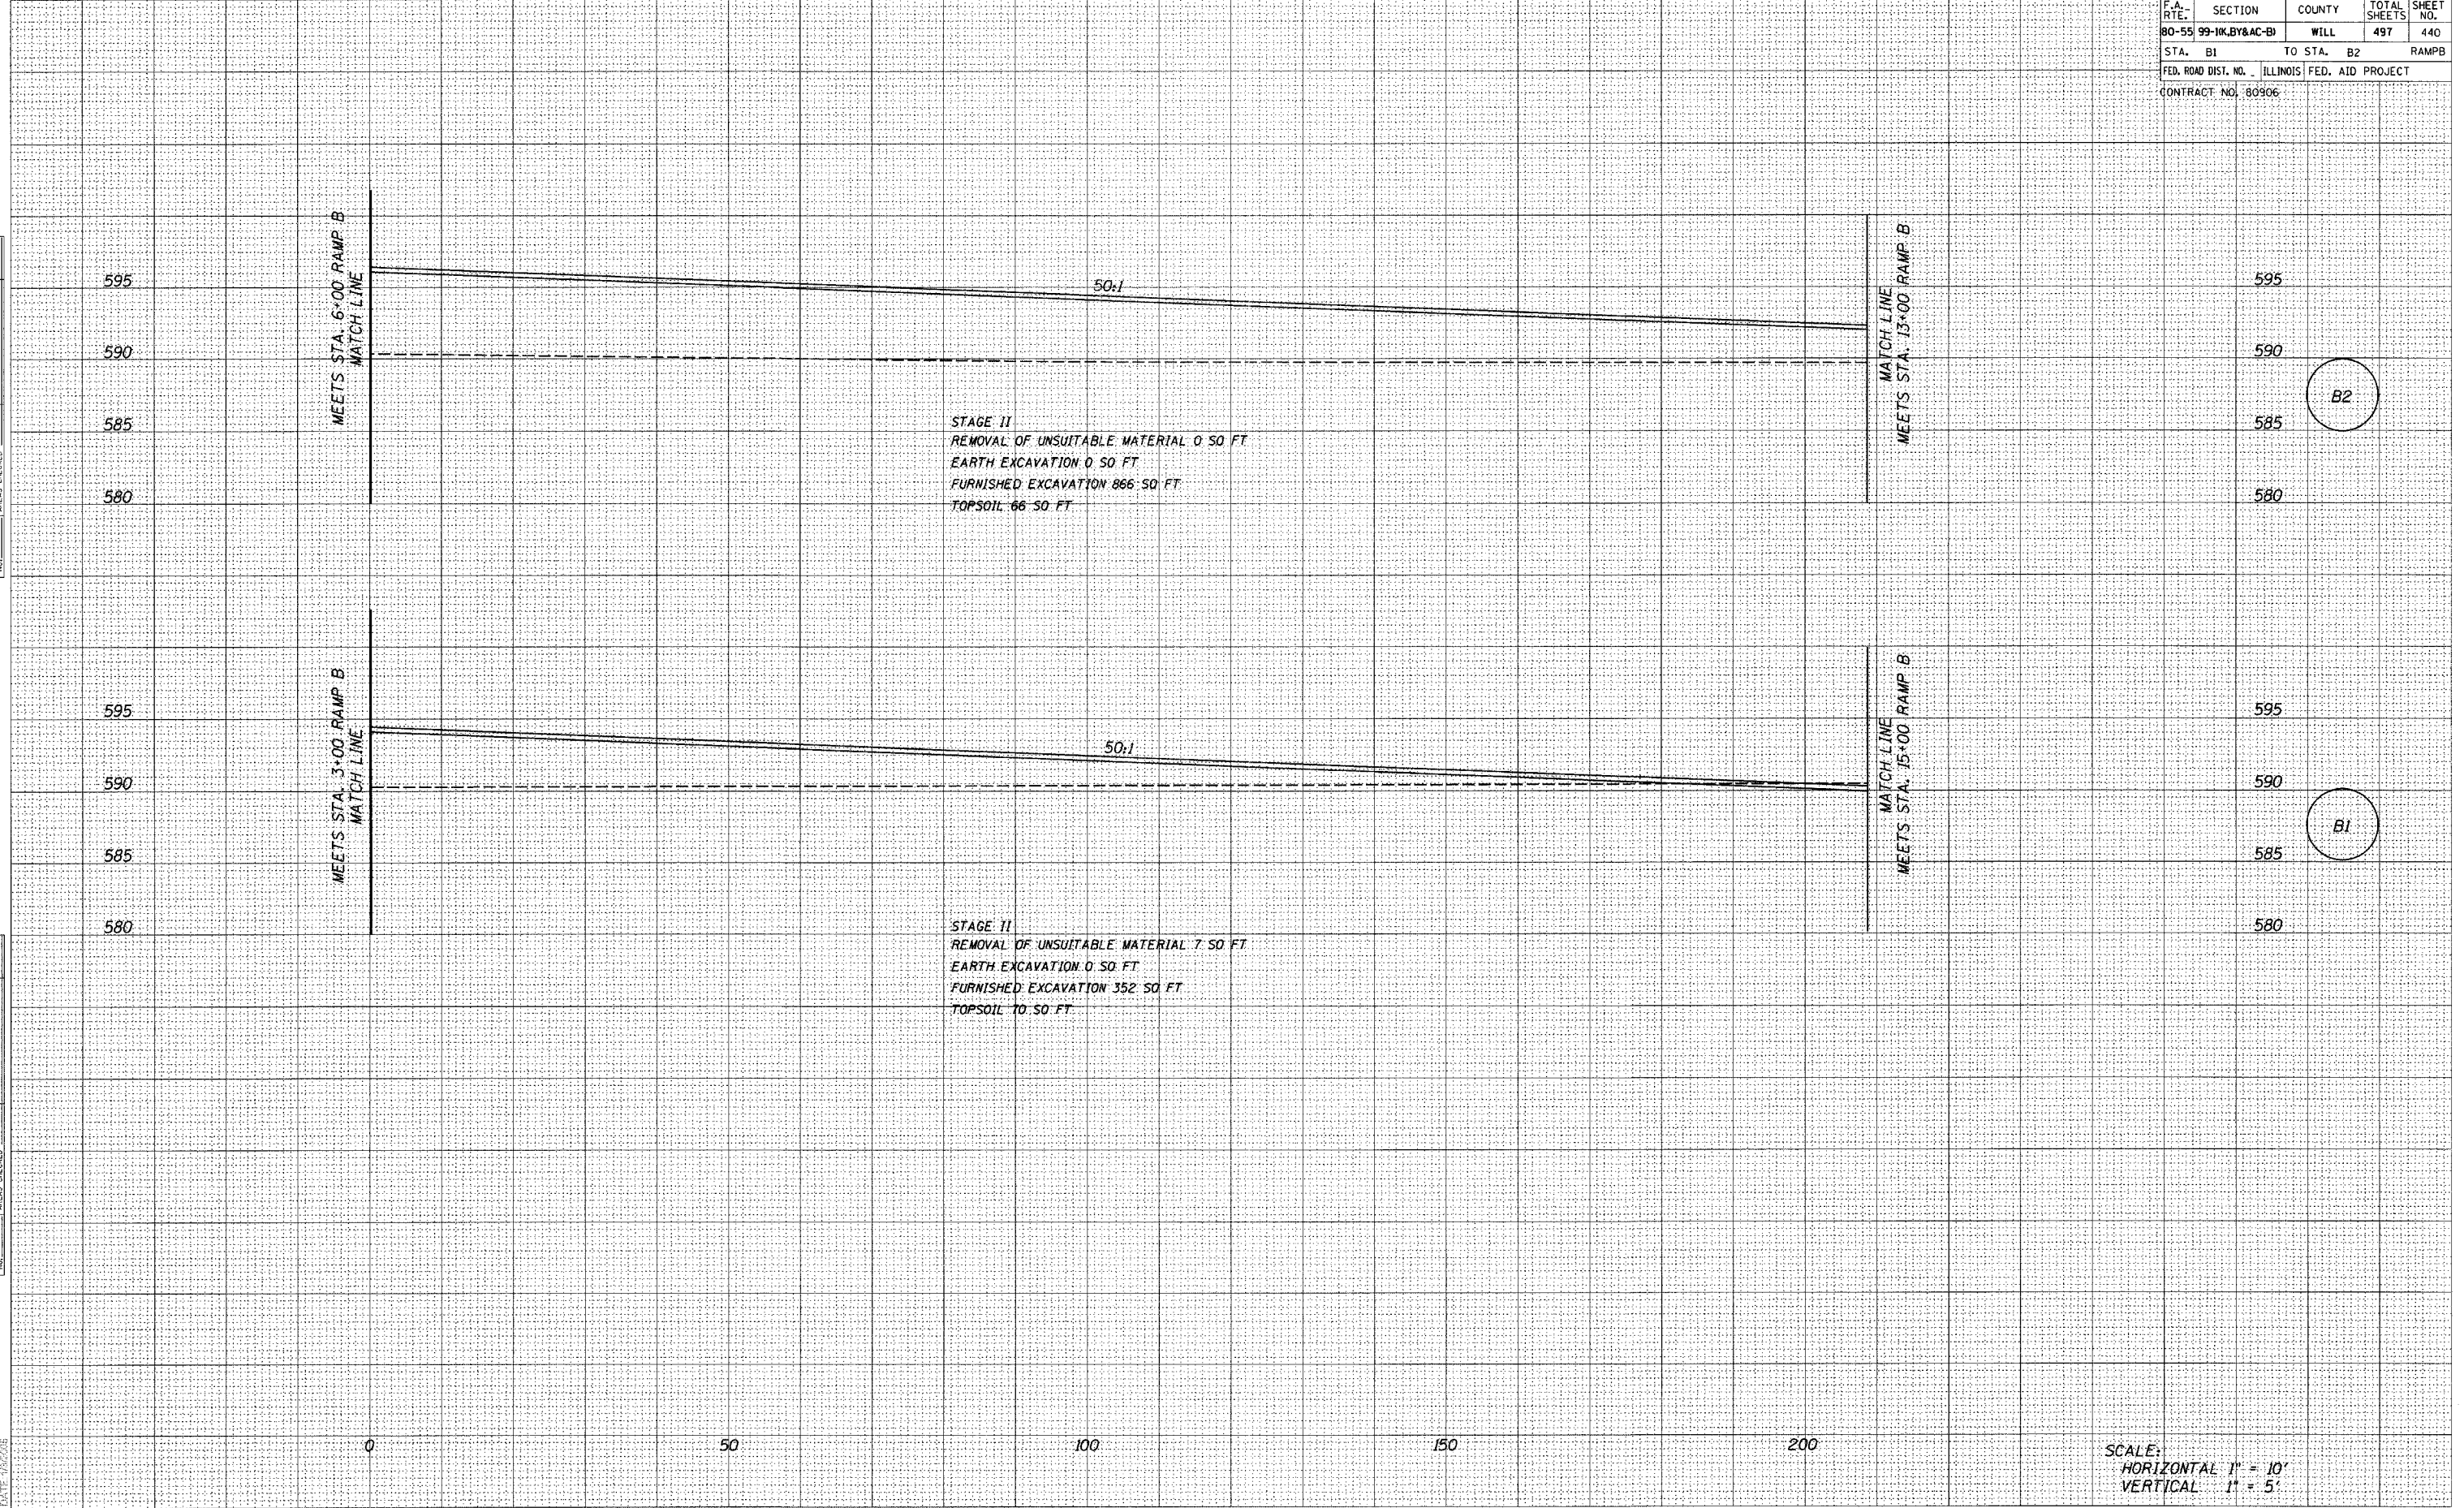

SCALE:  
 HORIZONTAL 1" = 10'  
 VERTICAL 1" = 5'