


F.A. RTE.	SECTION	COUNTY	TOTAL SHEETS	SHEET NO.
80-55	99-1K, BY&AC-BI	WILL	497	441
STA. 17+00		TO STA. 21+00		RAMPC
FED. ROAD DIST. NO. ILLINOIS FED. AID PROJECT				

CONTRACT NO. 80906

DATE	BY

DATE	BY

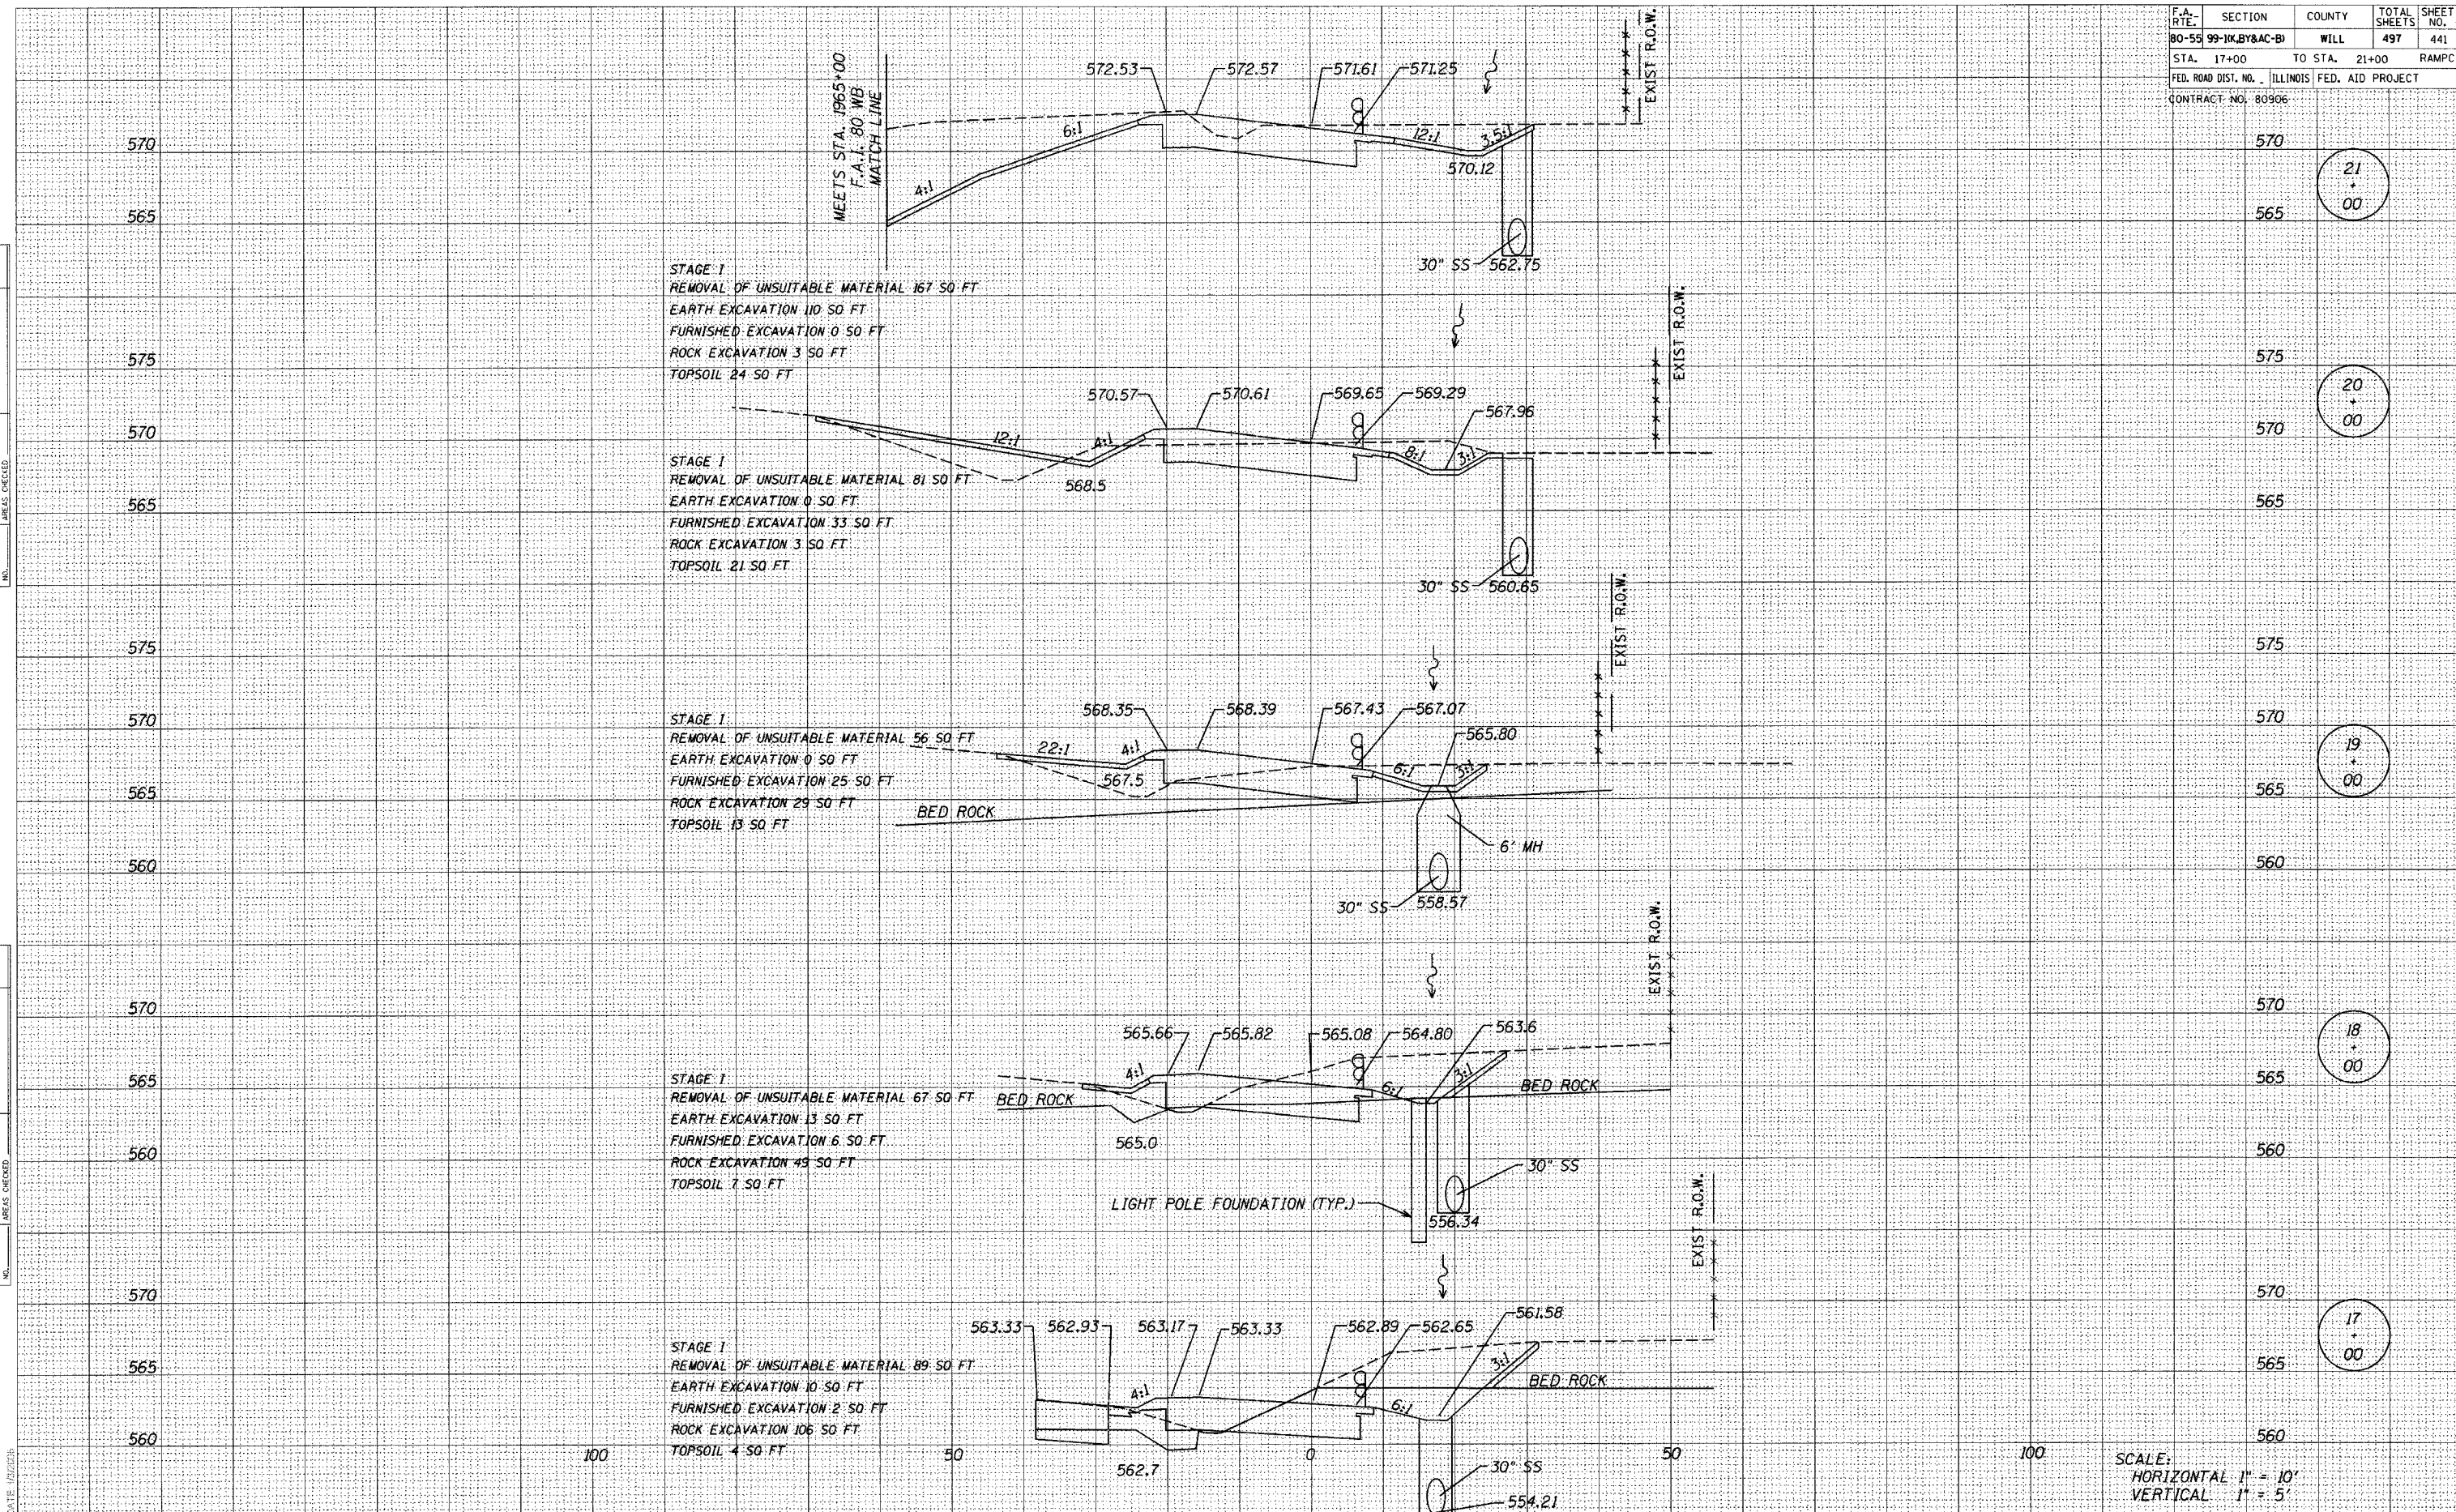

SCALE:
 HORIZONTAL 1" = 10'
 VERTICAL 1" = 5'