


F.A. RTE.	SECTION	COUNTY	TOTAL SHEETS	SHEET NO.
80-55	99-1K, BY&C-B1	WILL	497	443
STA. 26+00	TO STA. 29+00		RAMP	
FED. ROAD DIST. NO. ILLINOIS FED. AID PROJECT				
CONTRACT NO. 80906				

BY	DATE

BY	DATE

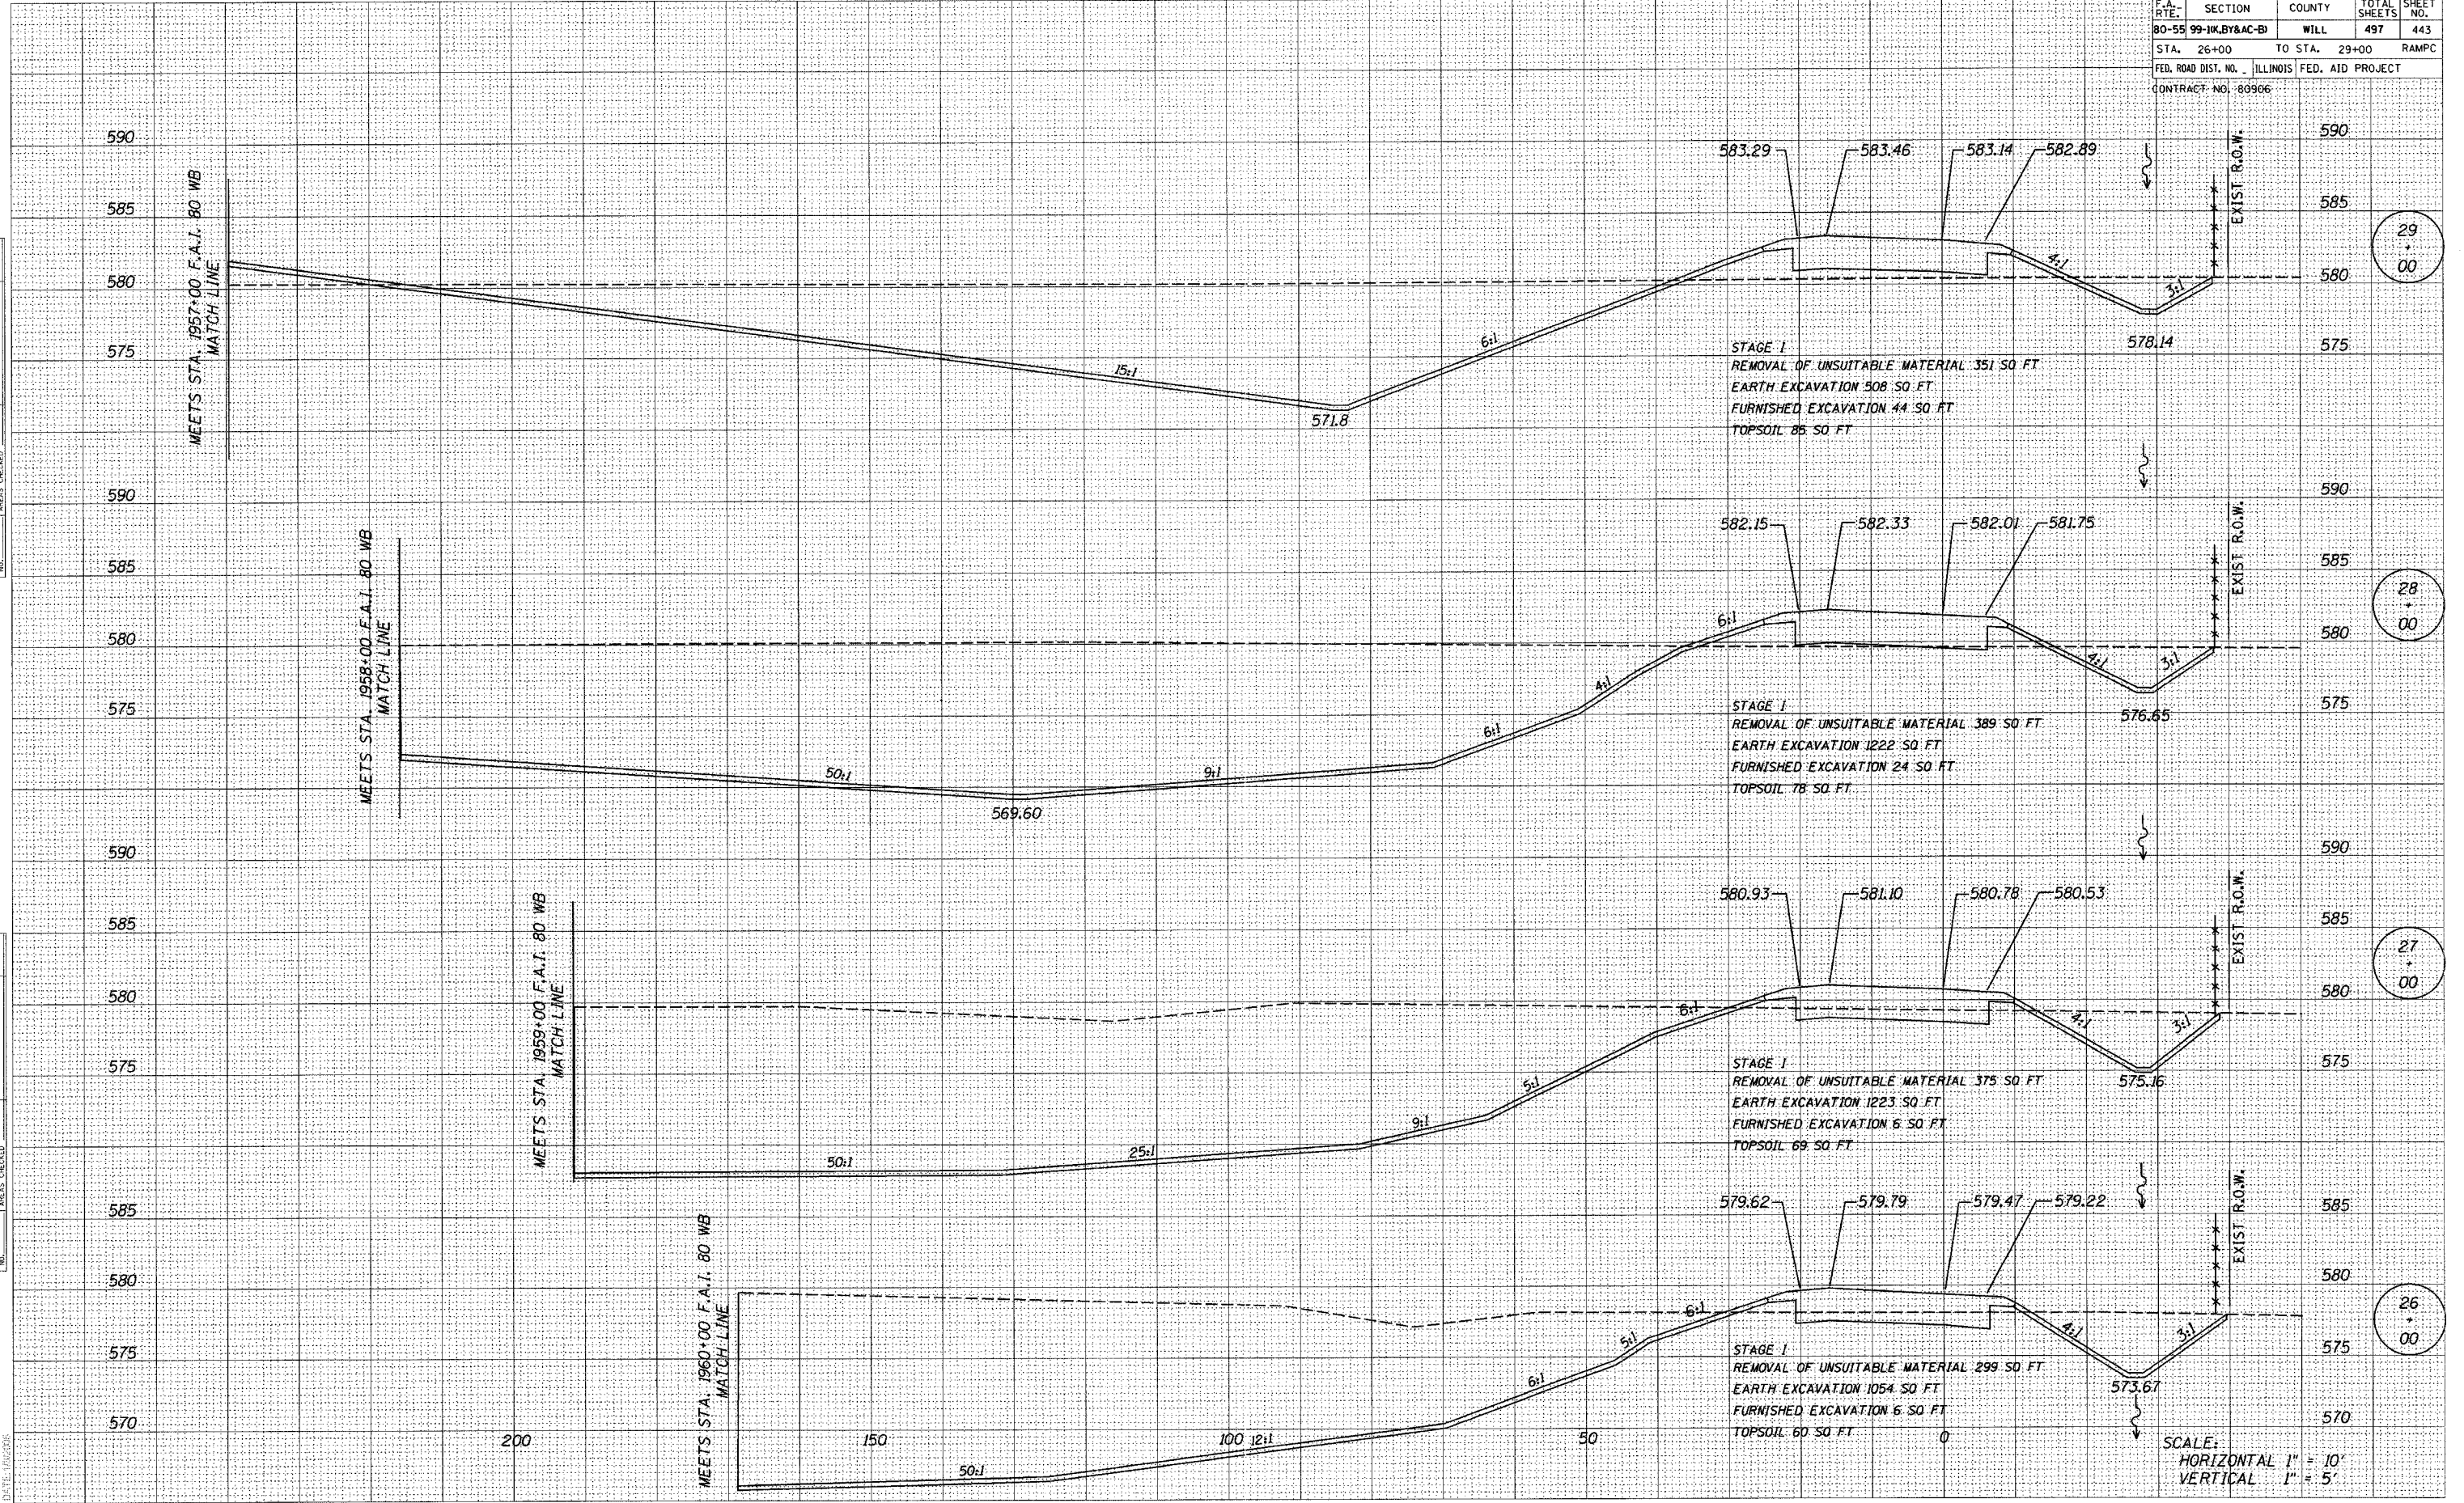

SCALE:  
 HORIZONTAL 1" = 10'  
 VERTICAL 1" = 5'