


F.A. RTE.	SECTION	COUNTY	TOTAL SHEETS	SHEET NO.
80-55	99-1K, BY&AC-B)	WILL	497	444
STA. 30+00	TO STA. 33+00		RAMP	
FED. ROAD DIST. NO. ILLINOIS		FED. AID PROJECT		
CONTRACT NO. 80906				

SURVEYED  
 OF ID  
 TO DATE  
 AREAS CHECKED  
 NO.

SURVEYED  
 OF ID  
 TO DATE  
 AREAS CHECKED  
 NO.

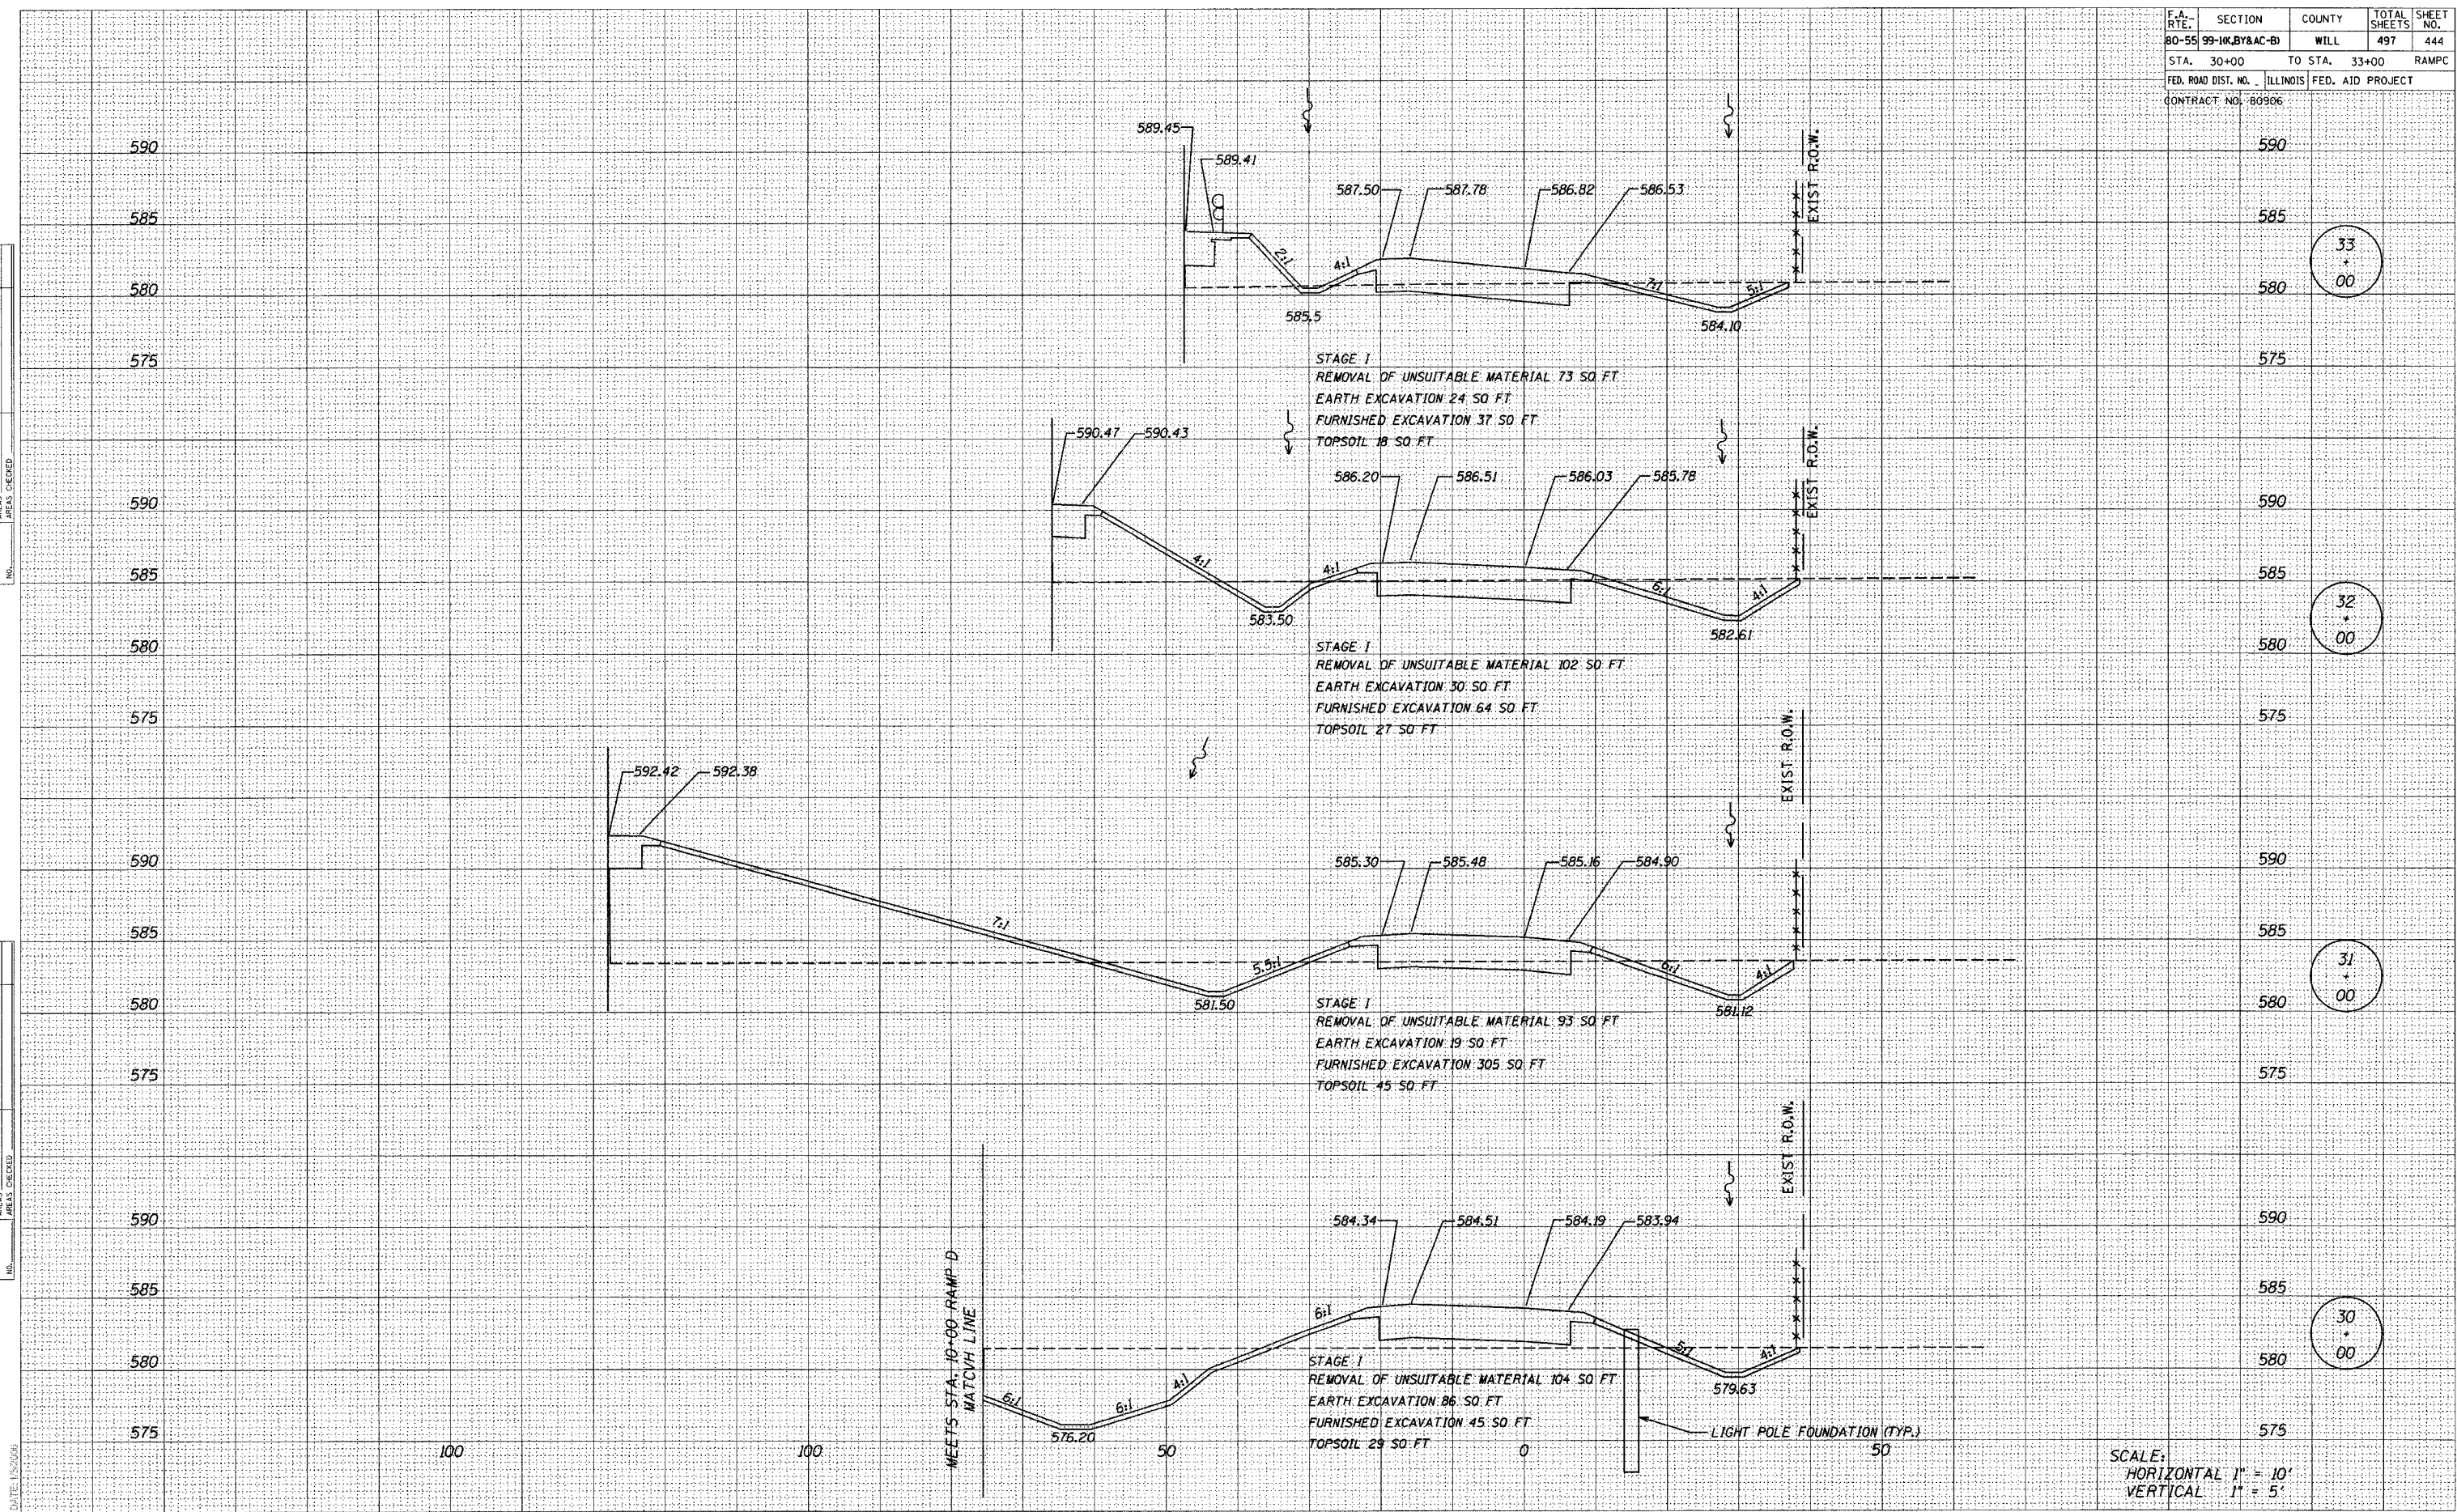

33  
+  
00

32  
+  
00

31  
+  
00

30  
+  
00

SCALE:  
 HORIZONTAL 1" = 10'  
 VERTICAL 1" = 5'