


| | | | | |
|---------------------|---------------------------|--------|--------------|-----------|
| F.A. RTE. | SECTION | COUNTY | TOTAL SHEETS | SHEET NO. |
| 80-55 | 99-1W, BY&AC-B | WILL | 497 | 446 |
| STA. 37+00 | TO STA. 38+00 | | RAMP | |
| FED. ROAD DIST. NO. | ILLINOIS FED. AID PROJECT | | | |
| CONTRACT NO. 80906 | | | | |

| | |
|--------------|---------------|
| FINAL SURVEY | DATE |
| SURVEYED | BY |
| NOTE BOOK | NO. |
| TEMPLATE | AREAS CHECKED |
| AREAS | AREAS CHECKED |

| | |
|-----------------|---------------|
| ORIGINAL SURVEY | DATE |
| SURVEYED | BY |
| NOTE BOOK | NO. |
| TEMPLATE | AREAS CHECKED |
| AREAS | AREAS CHECKED |

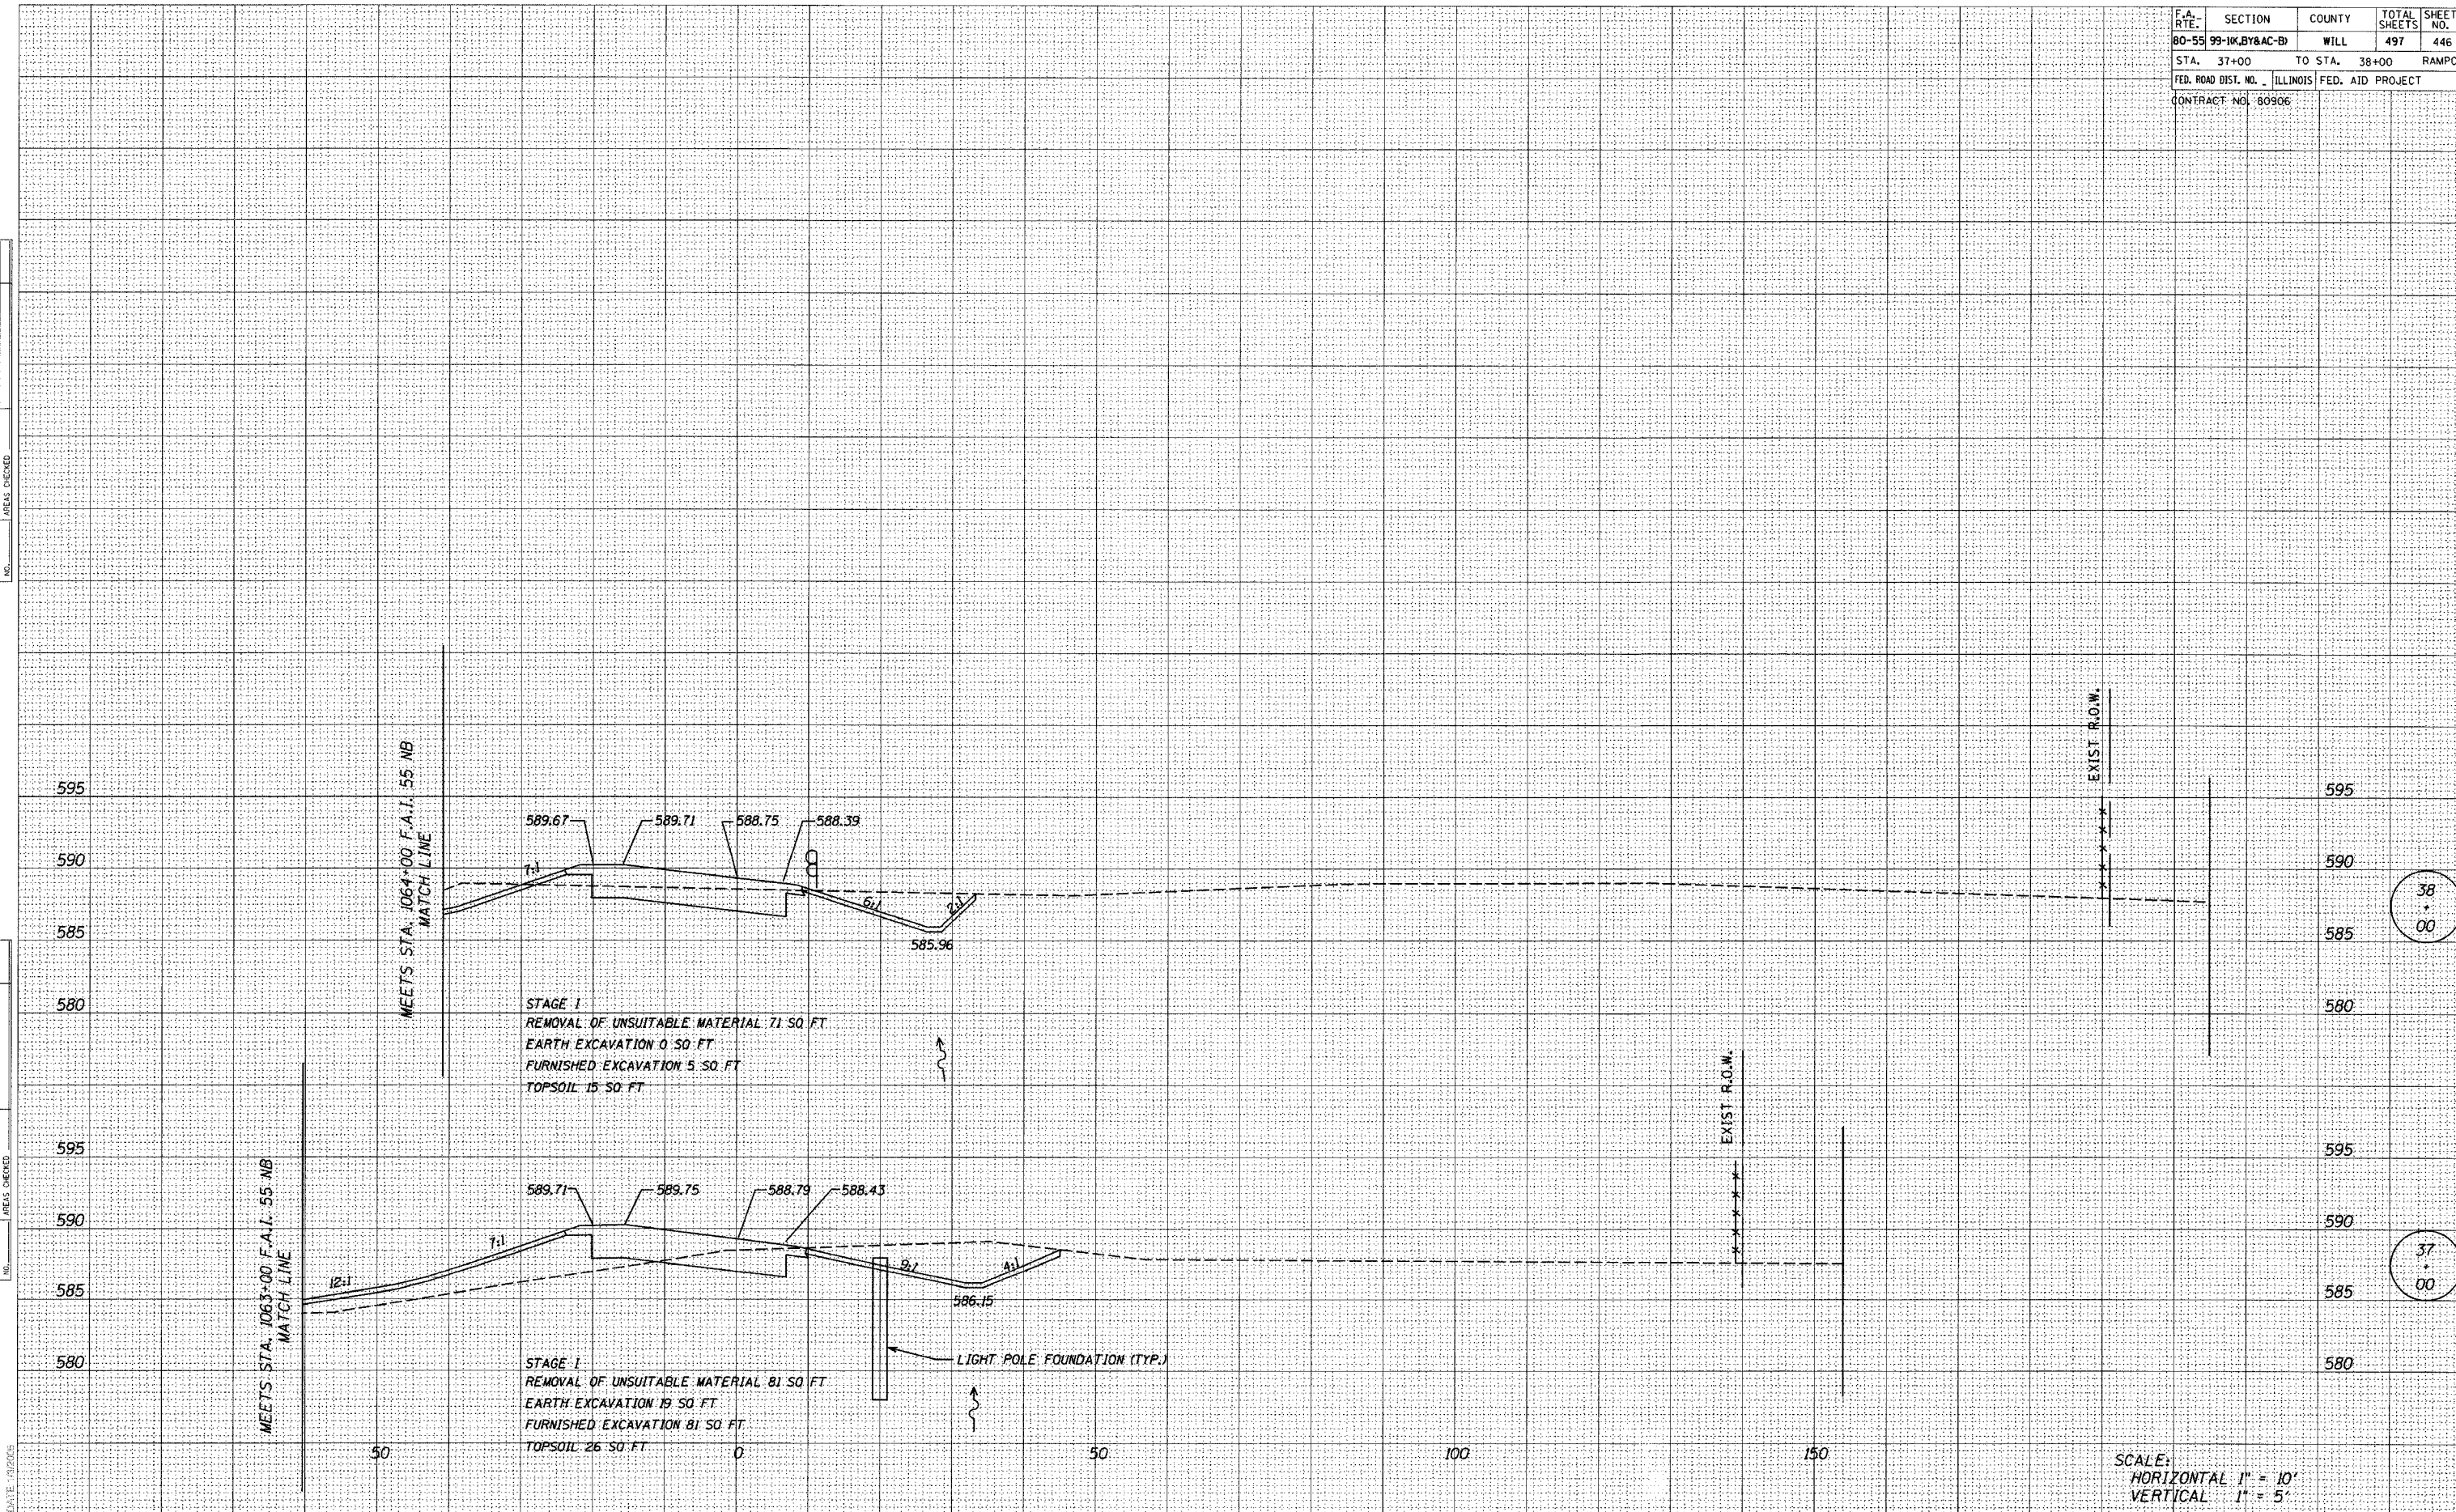

SCALE:
HORIZONTAL 1" = 10'
VERTICAL 1" = 5'