


F.A. RTE.	SECTION	COUNTY	TOTAL SHEETS	SHEET NO.
80-55	99-1K, BY&AC-BJ	WILL	497	449
STA. 2+00		TO STA. 3+00		RAMPD
FED. ROAD DIST. NO. ILLINOIS FED. AID PROJECT				
CONTRACT NO. 80906				

DATE
BY
SURVEYED
PLOTTED
NOTE BOOK
AREAS CHECKED

DATE
BY
SURVEYED
PLOTTED
NOTE BOOK
AREAS CHECKED

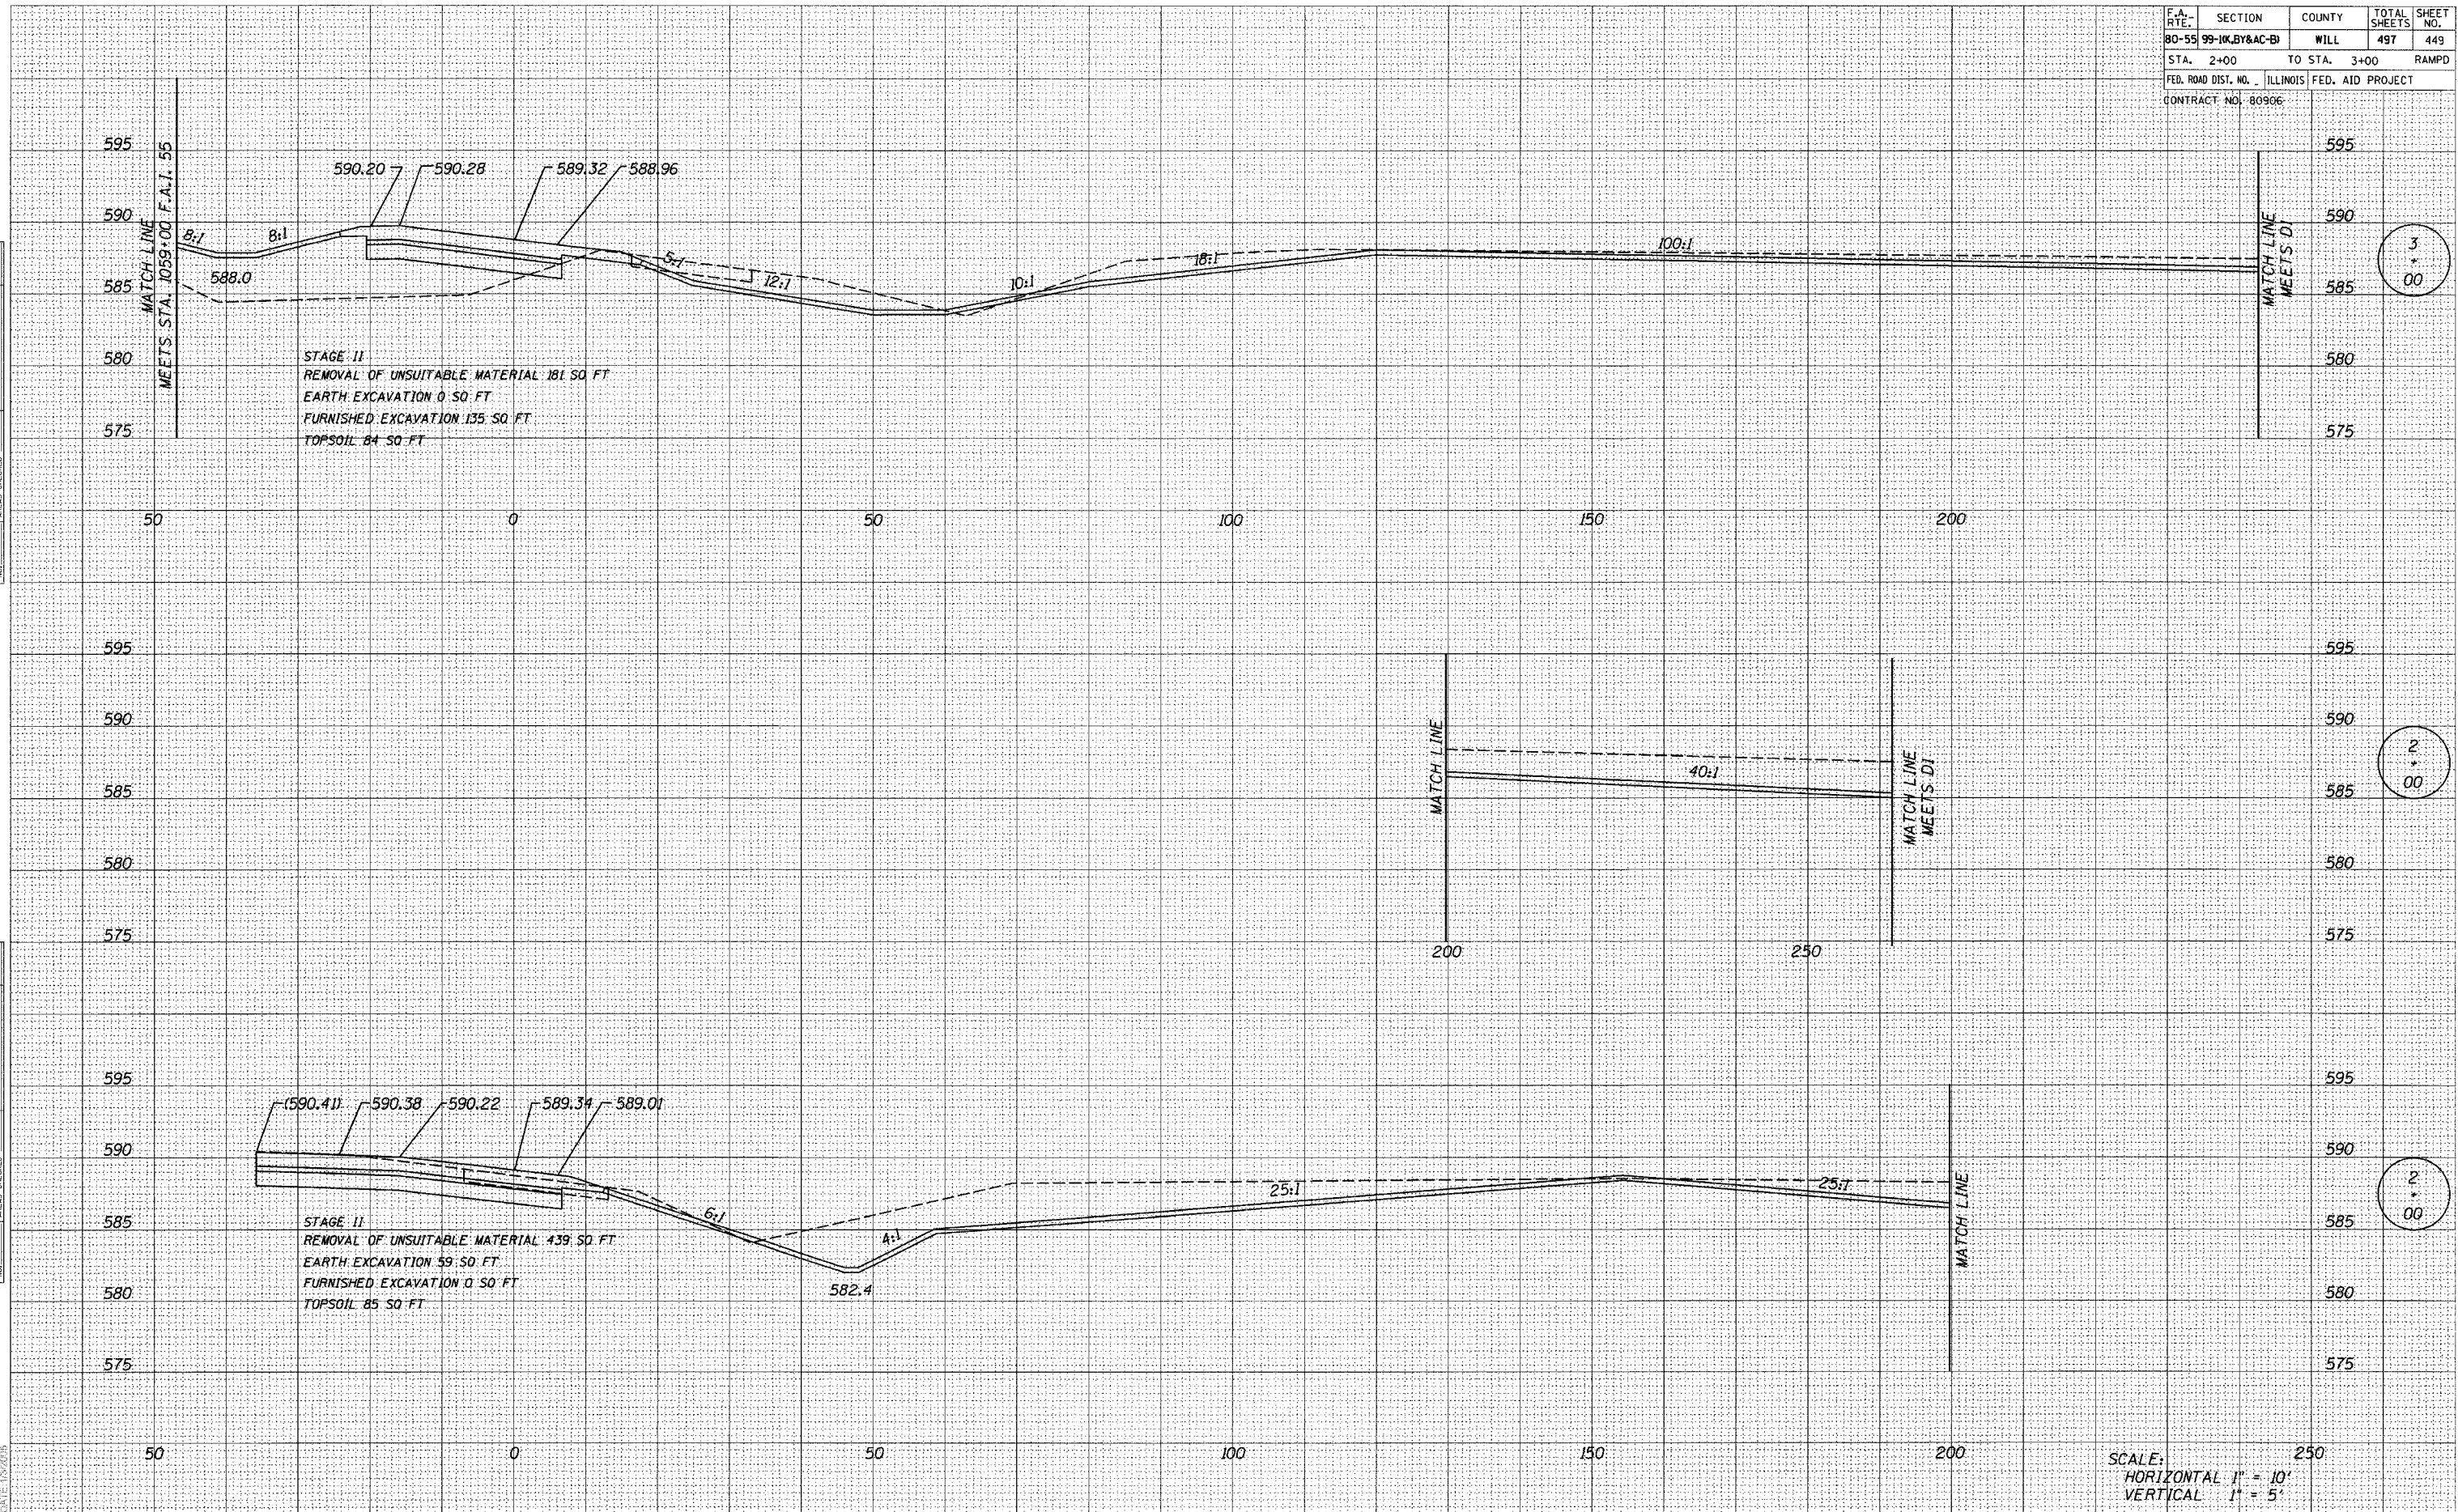

STAGE II
REMOVAL OF UNSUITABLE MATERIAL 181 SQ. FT.
EARTH EXCAVATION 0 SQ. FT.
FURNISHED EXCAVATION 135 SQ. FT.
TOPSOIL 84 SQ. FT.

STAGE II
REMOVAL OF UNSUITABLE MATERIAL 439 SQ. FT.
EARTH EXCAVATION 59 SQ. FT.
FURNISHED EXCAVATION 0 SQ. FT.
TOPSOIL 85 SQ. FT.

3
00

2
00

2
00

SCALE:
HORIZONTAL 1" = 10'
VERTICAL 1" = 5'