

F.A. RTE.	SECTION	COUNTY	TOTAL SHEETS	SHEET NO.
80-55	99-1K, BY&AC-B	WILL	497	451
STA. 7+00	TO STA. 9+00		RAMPD	
FED. ROAD DIST. NO.		ILLINOIS	FED. AID PROJECT	


CONTRACT NO. 80906

DATE	BY

NO.	AREAS CHECKED	TEMPLATE	PLOTTED	SURVEY	FINAL

DATE	BY

NO.	AREAS CHECKED	TEMPLATE	PLOTTED	SURVEY	ORIGINAL

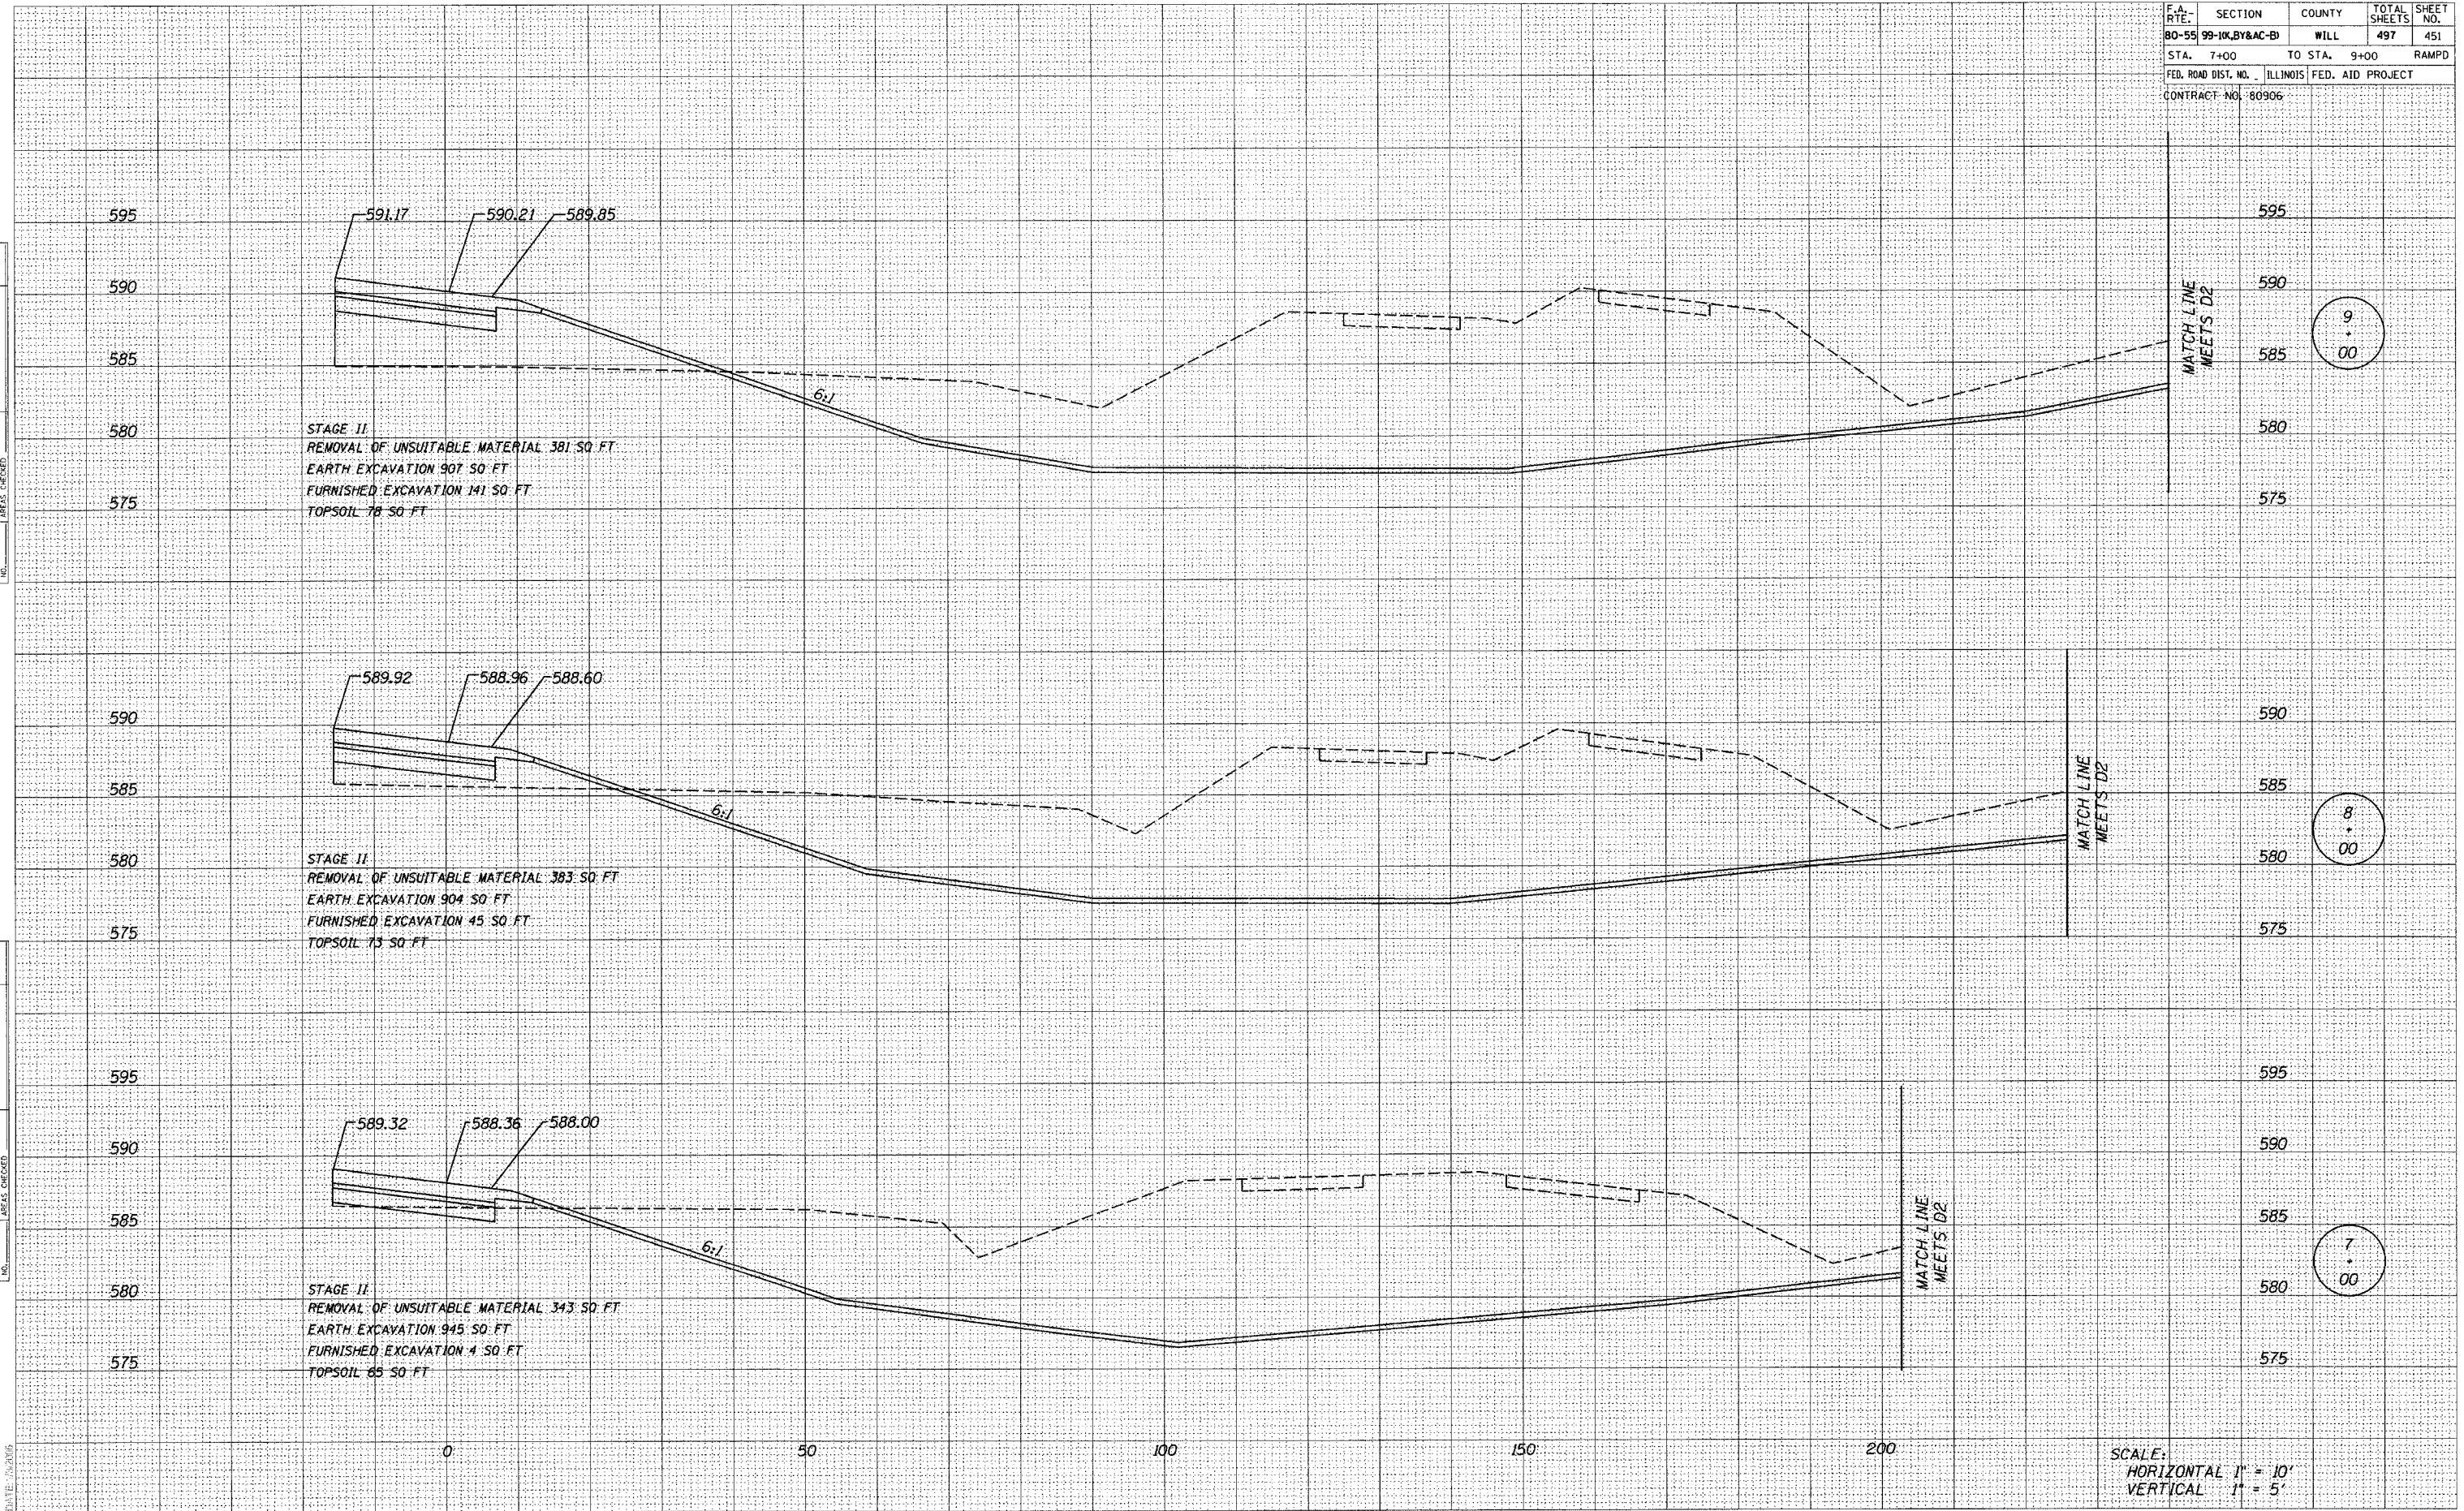

SCALE:  
HORIZONTAL 1" = 10'  
VERTICAL 1" = 5'