


F.A. RTE.	SECTION	COUNTY	TOTAL SHEETS	SHEET NO.
80-55	99-10K, BY&AC-BI	WILL	497	456
STA.	17+69.28	TO STA.	02	RAMP D
FED. ROAD DIST. NO.	ILLINOIS	FED. AID PROJECT		
CONTRACT NO. 80906				

DATE	BY
DATE	BY
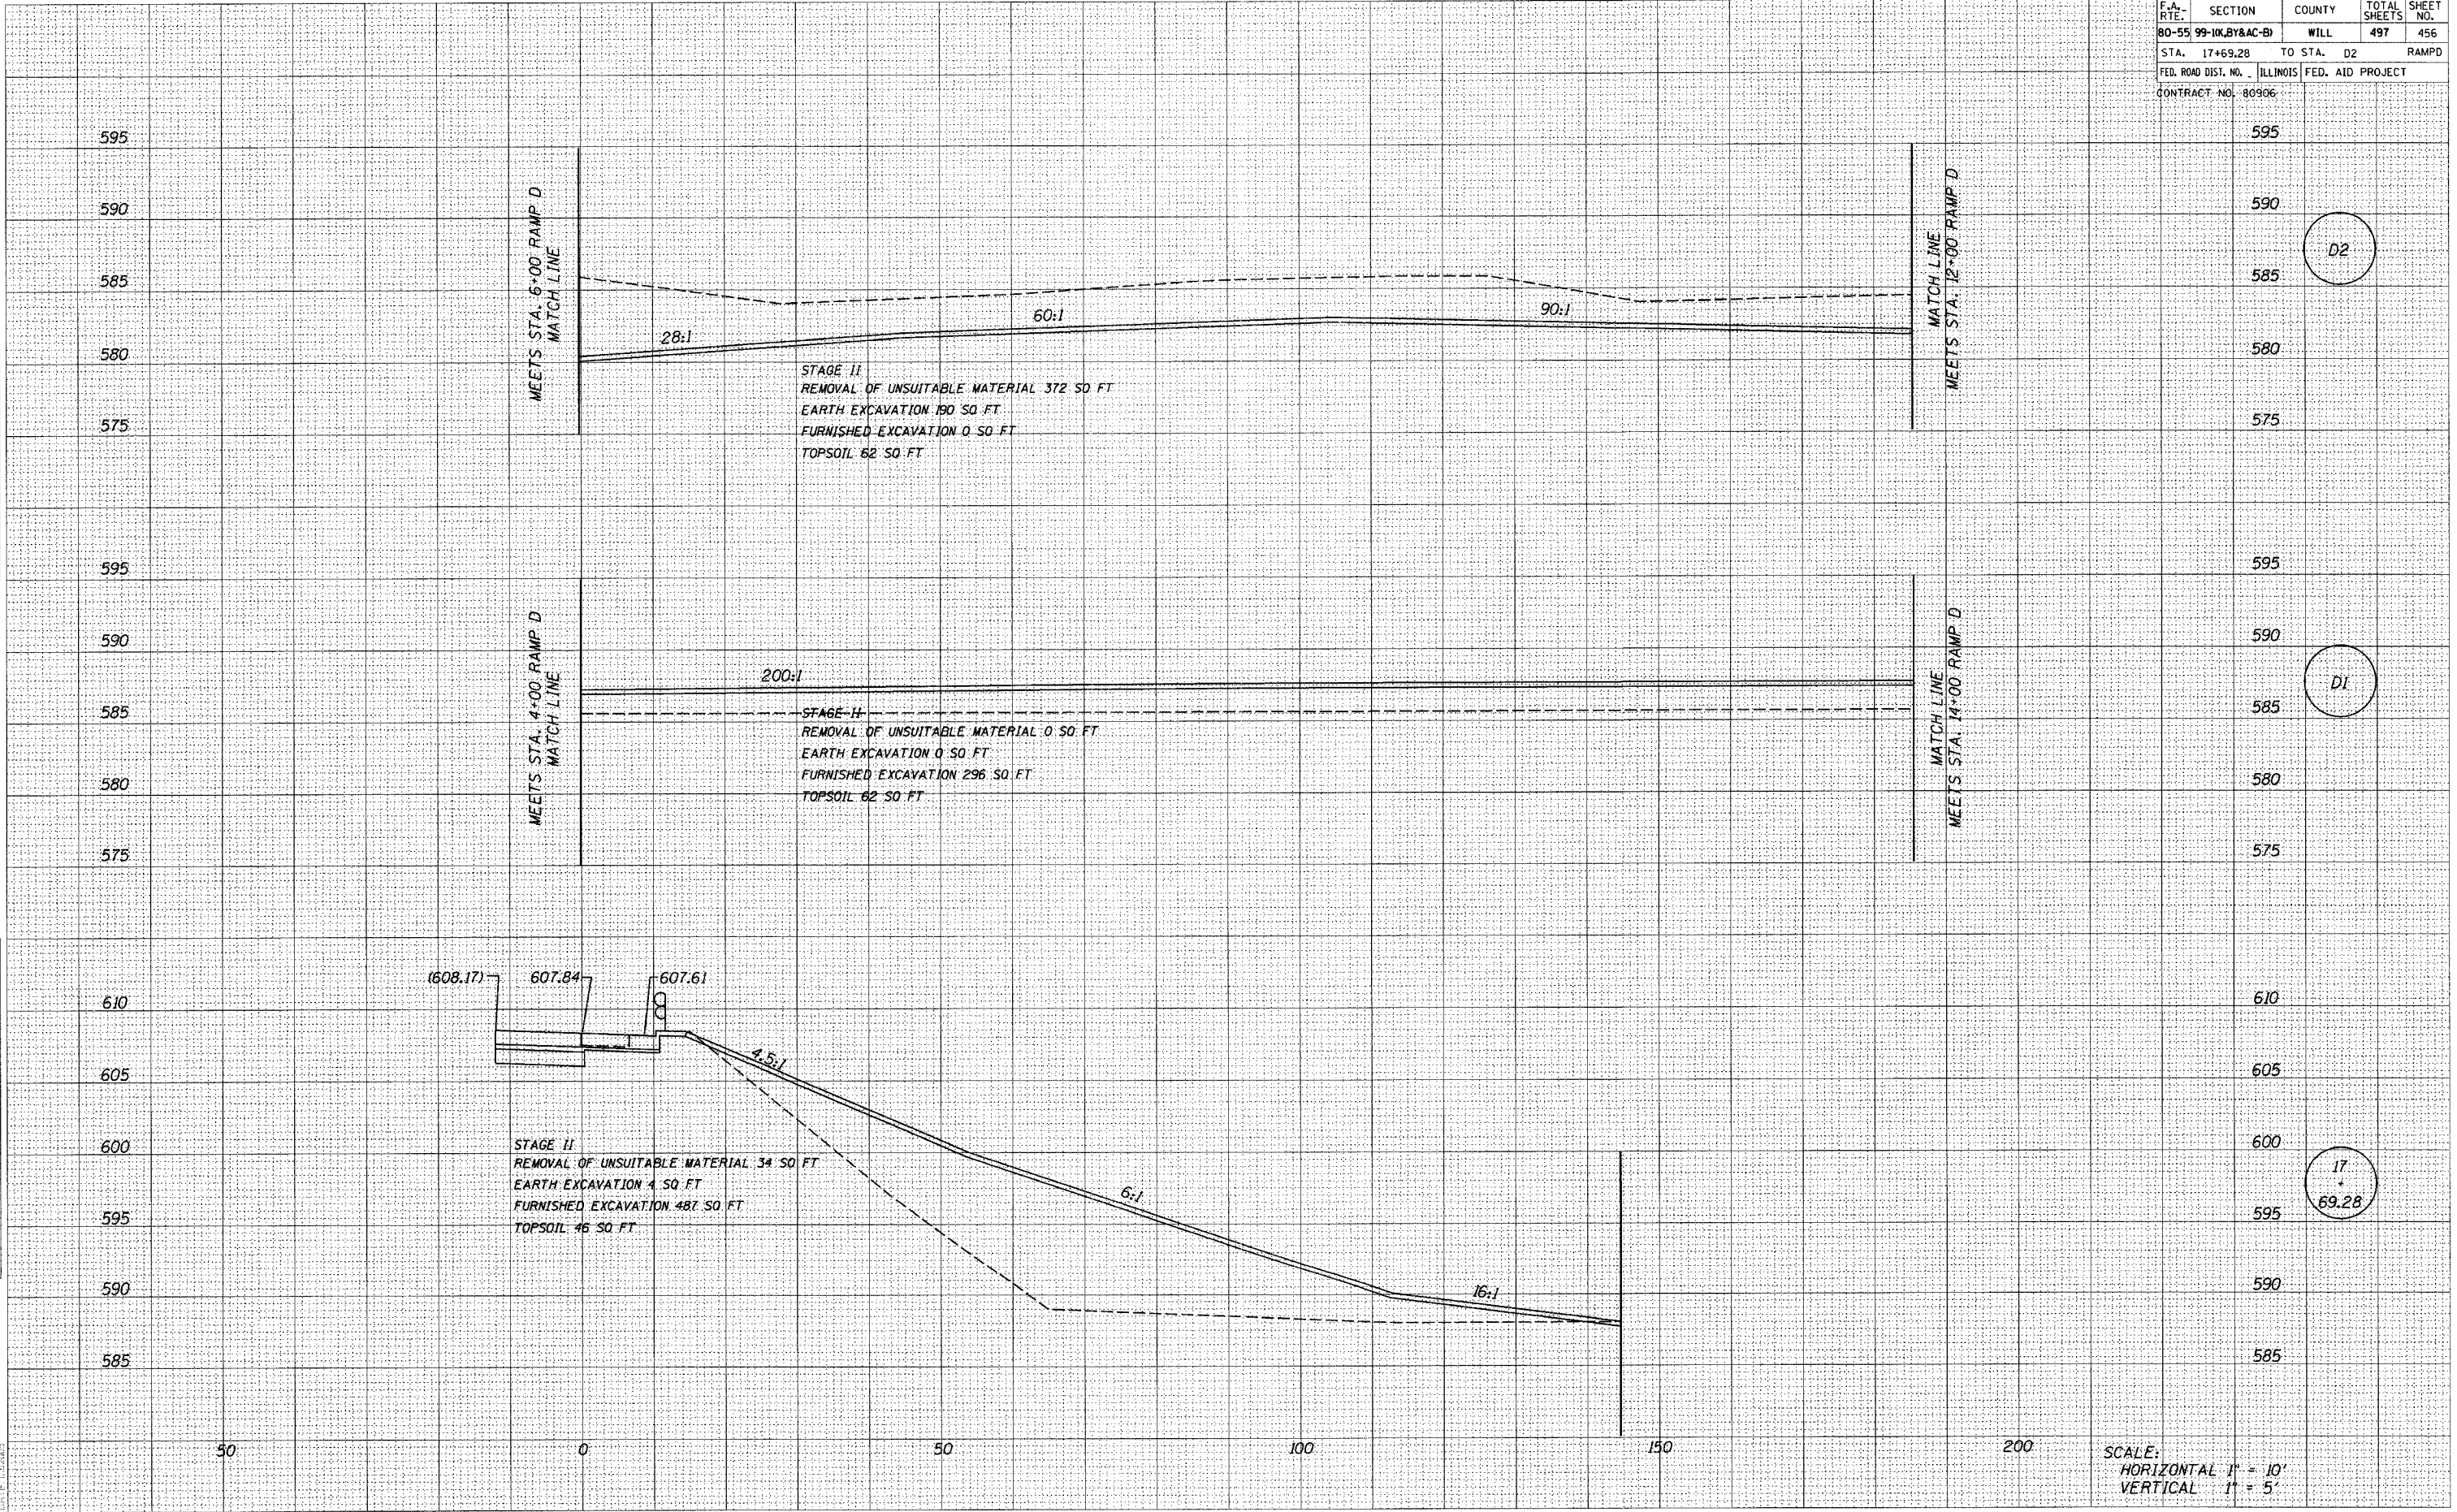

FILENAME: m:\proj\2890\2890_02\vs\signa\rampd\2890_rampd-06.dgn