


F.A. RTE.	SECTION	COUNTY	TOTAL SHEETS	SHEET NO.
80-55	99-1K,BV&AC-BI	WILL	497	459
STA. 25+00		TO STA. 28+00	RAMP	
FED. ROAD DIST. NO. 1 ILLINOIS FED. AID PROJECT				
CONTRACT NO. 80906				

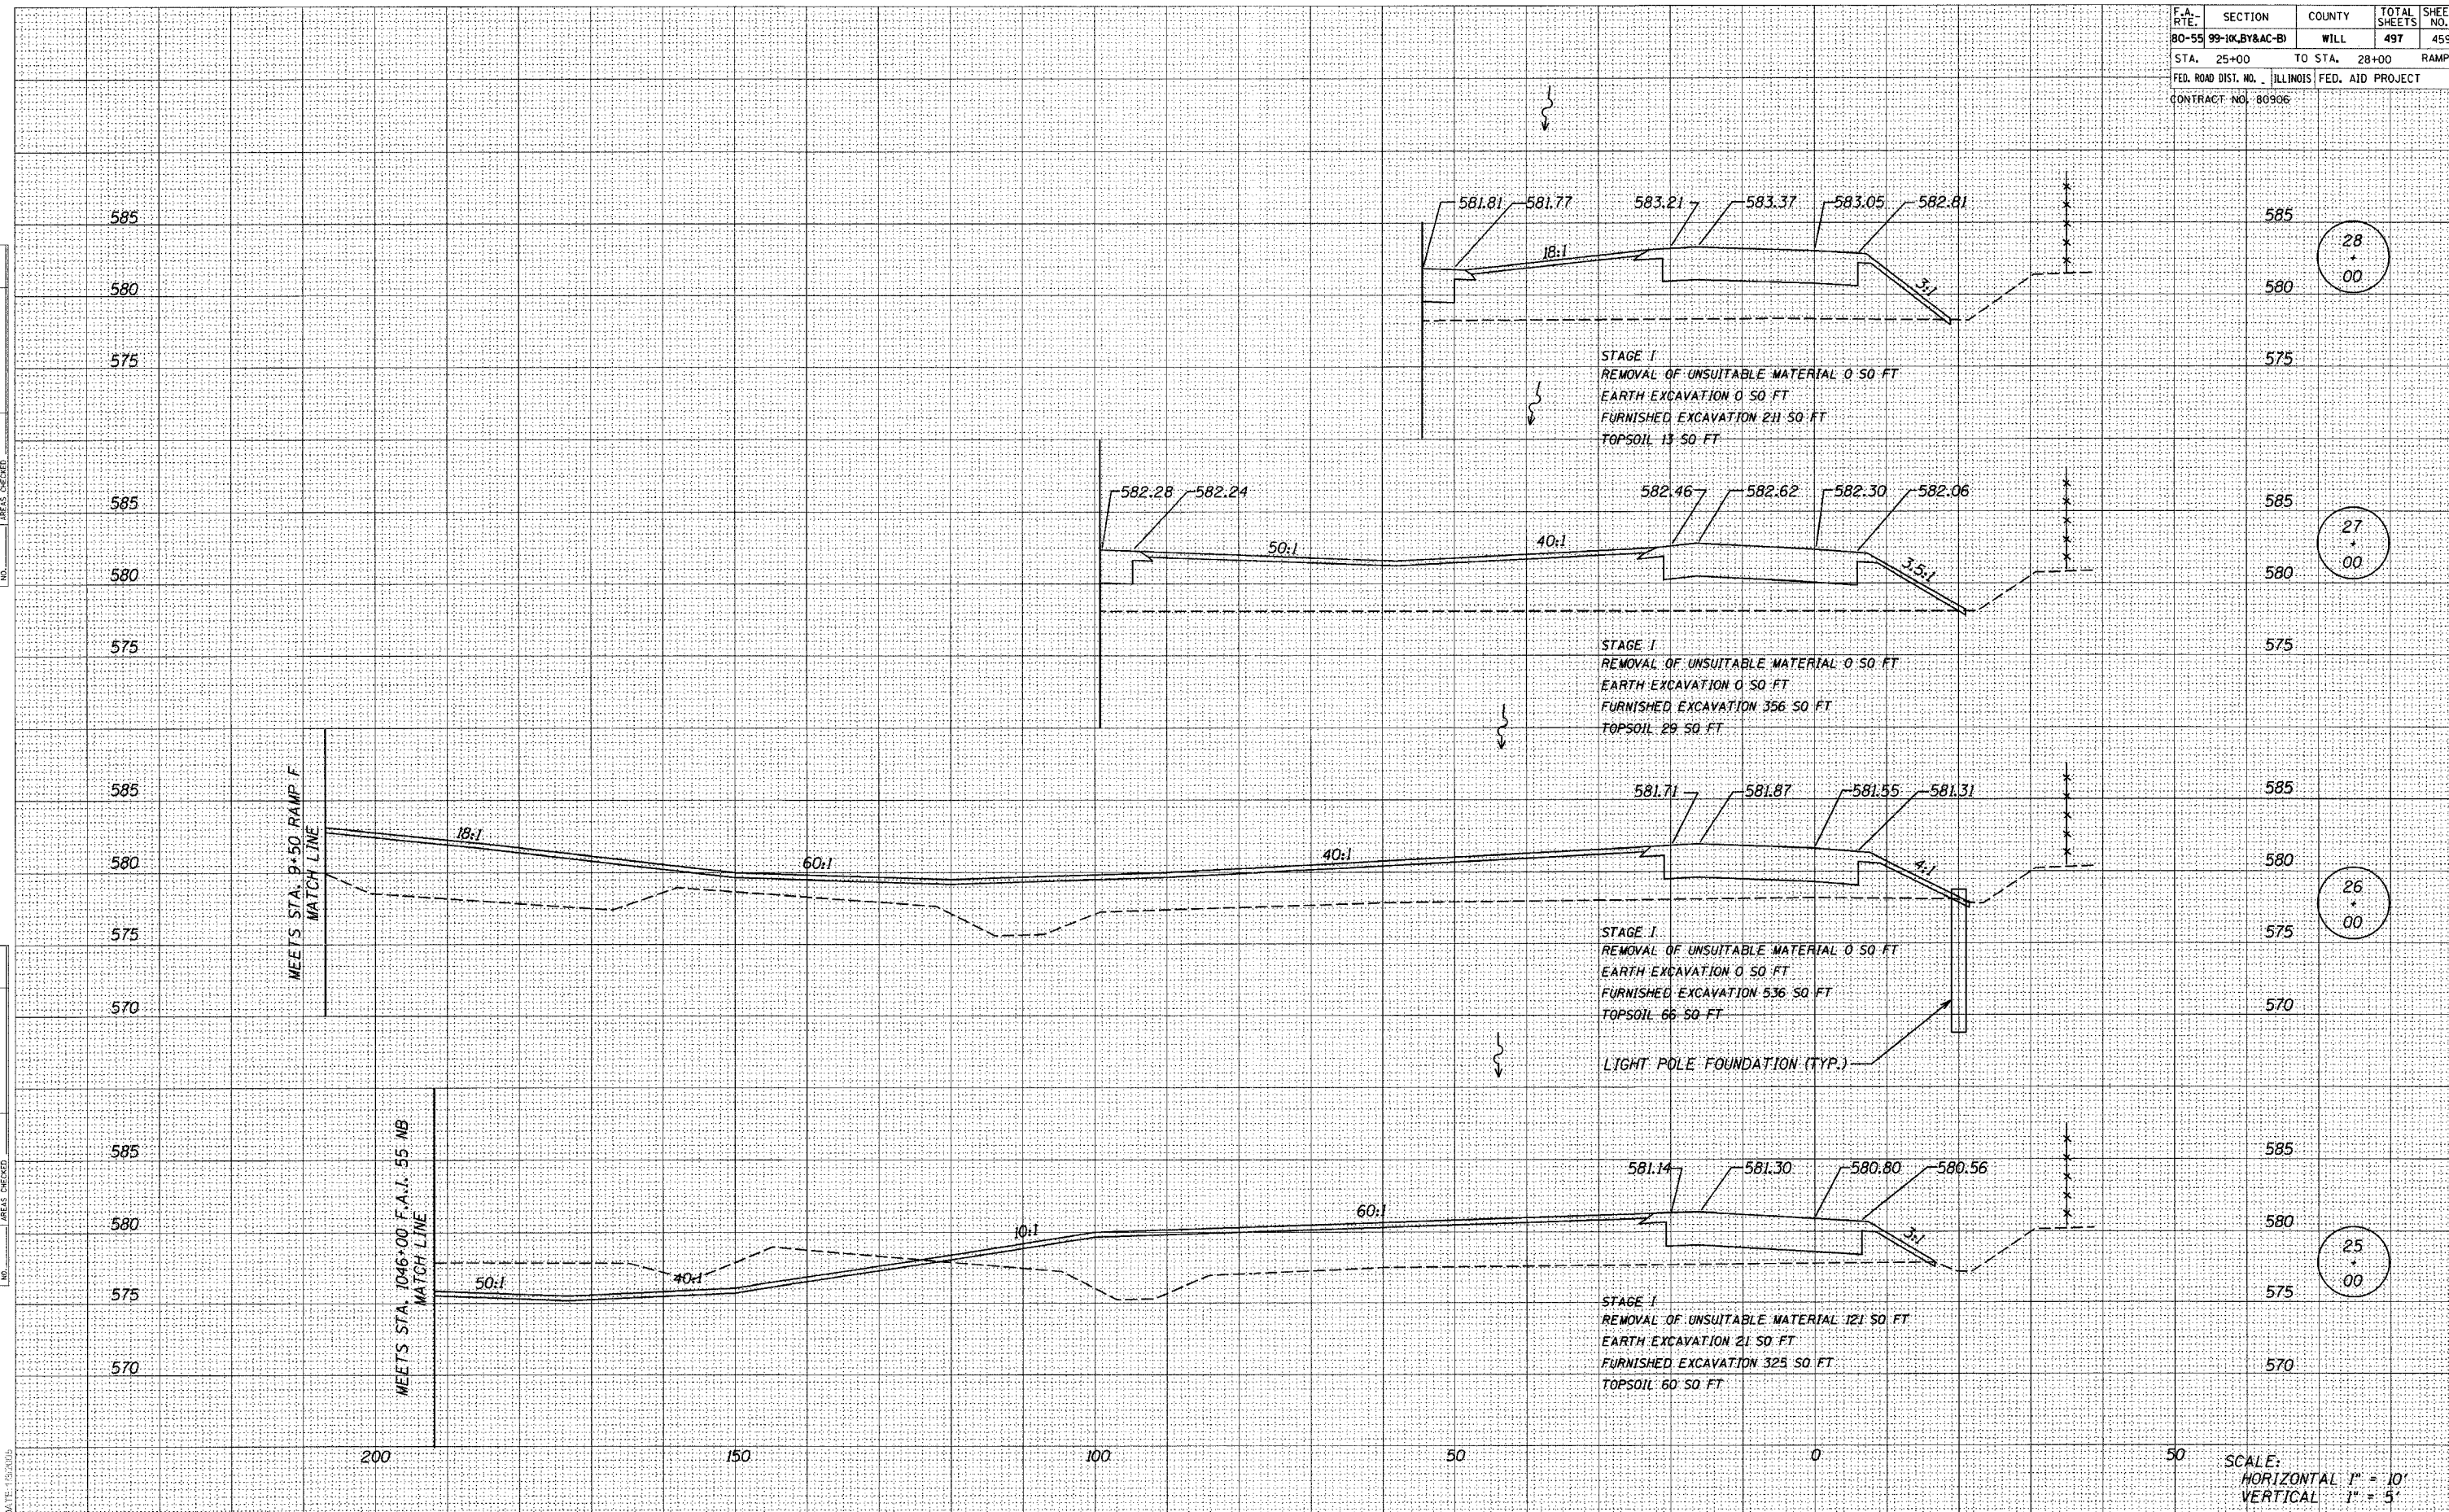

DATE	BY

DATE	BY

DATE	BY

SCALE:
HORIZONTAL 1" = 10'
VERTICAL 1" = 5'

FILENAME: p:\proj\0260\0260-02\design\02ramp\0260-ramp-03.dwg