


F.A. RTE.	SECTION	COUNTY	TOTAL SHEETS	SHEET NO.
80-55	99-1K, BY&AC-B	WILL	497	461
STA. 33+00	TO STA. 36+00		RAMPE	
FED. ROAD DIST. NO. ILLINOIS		FED. AID PROJECT		
CONTRACT NO. 80906				

DATE	BY

DATE	BY

DATE	BY

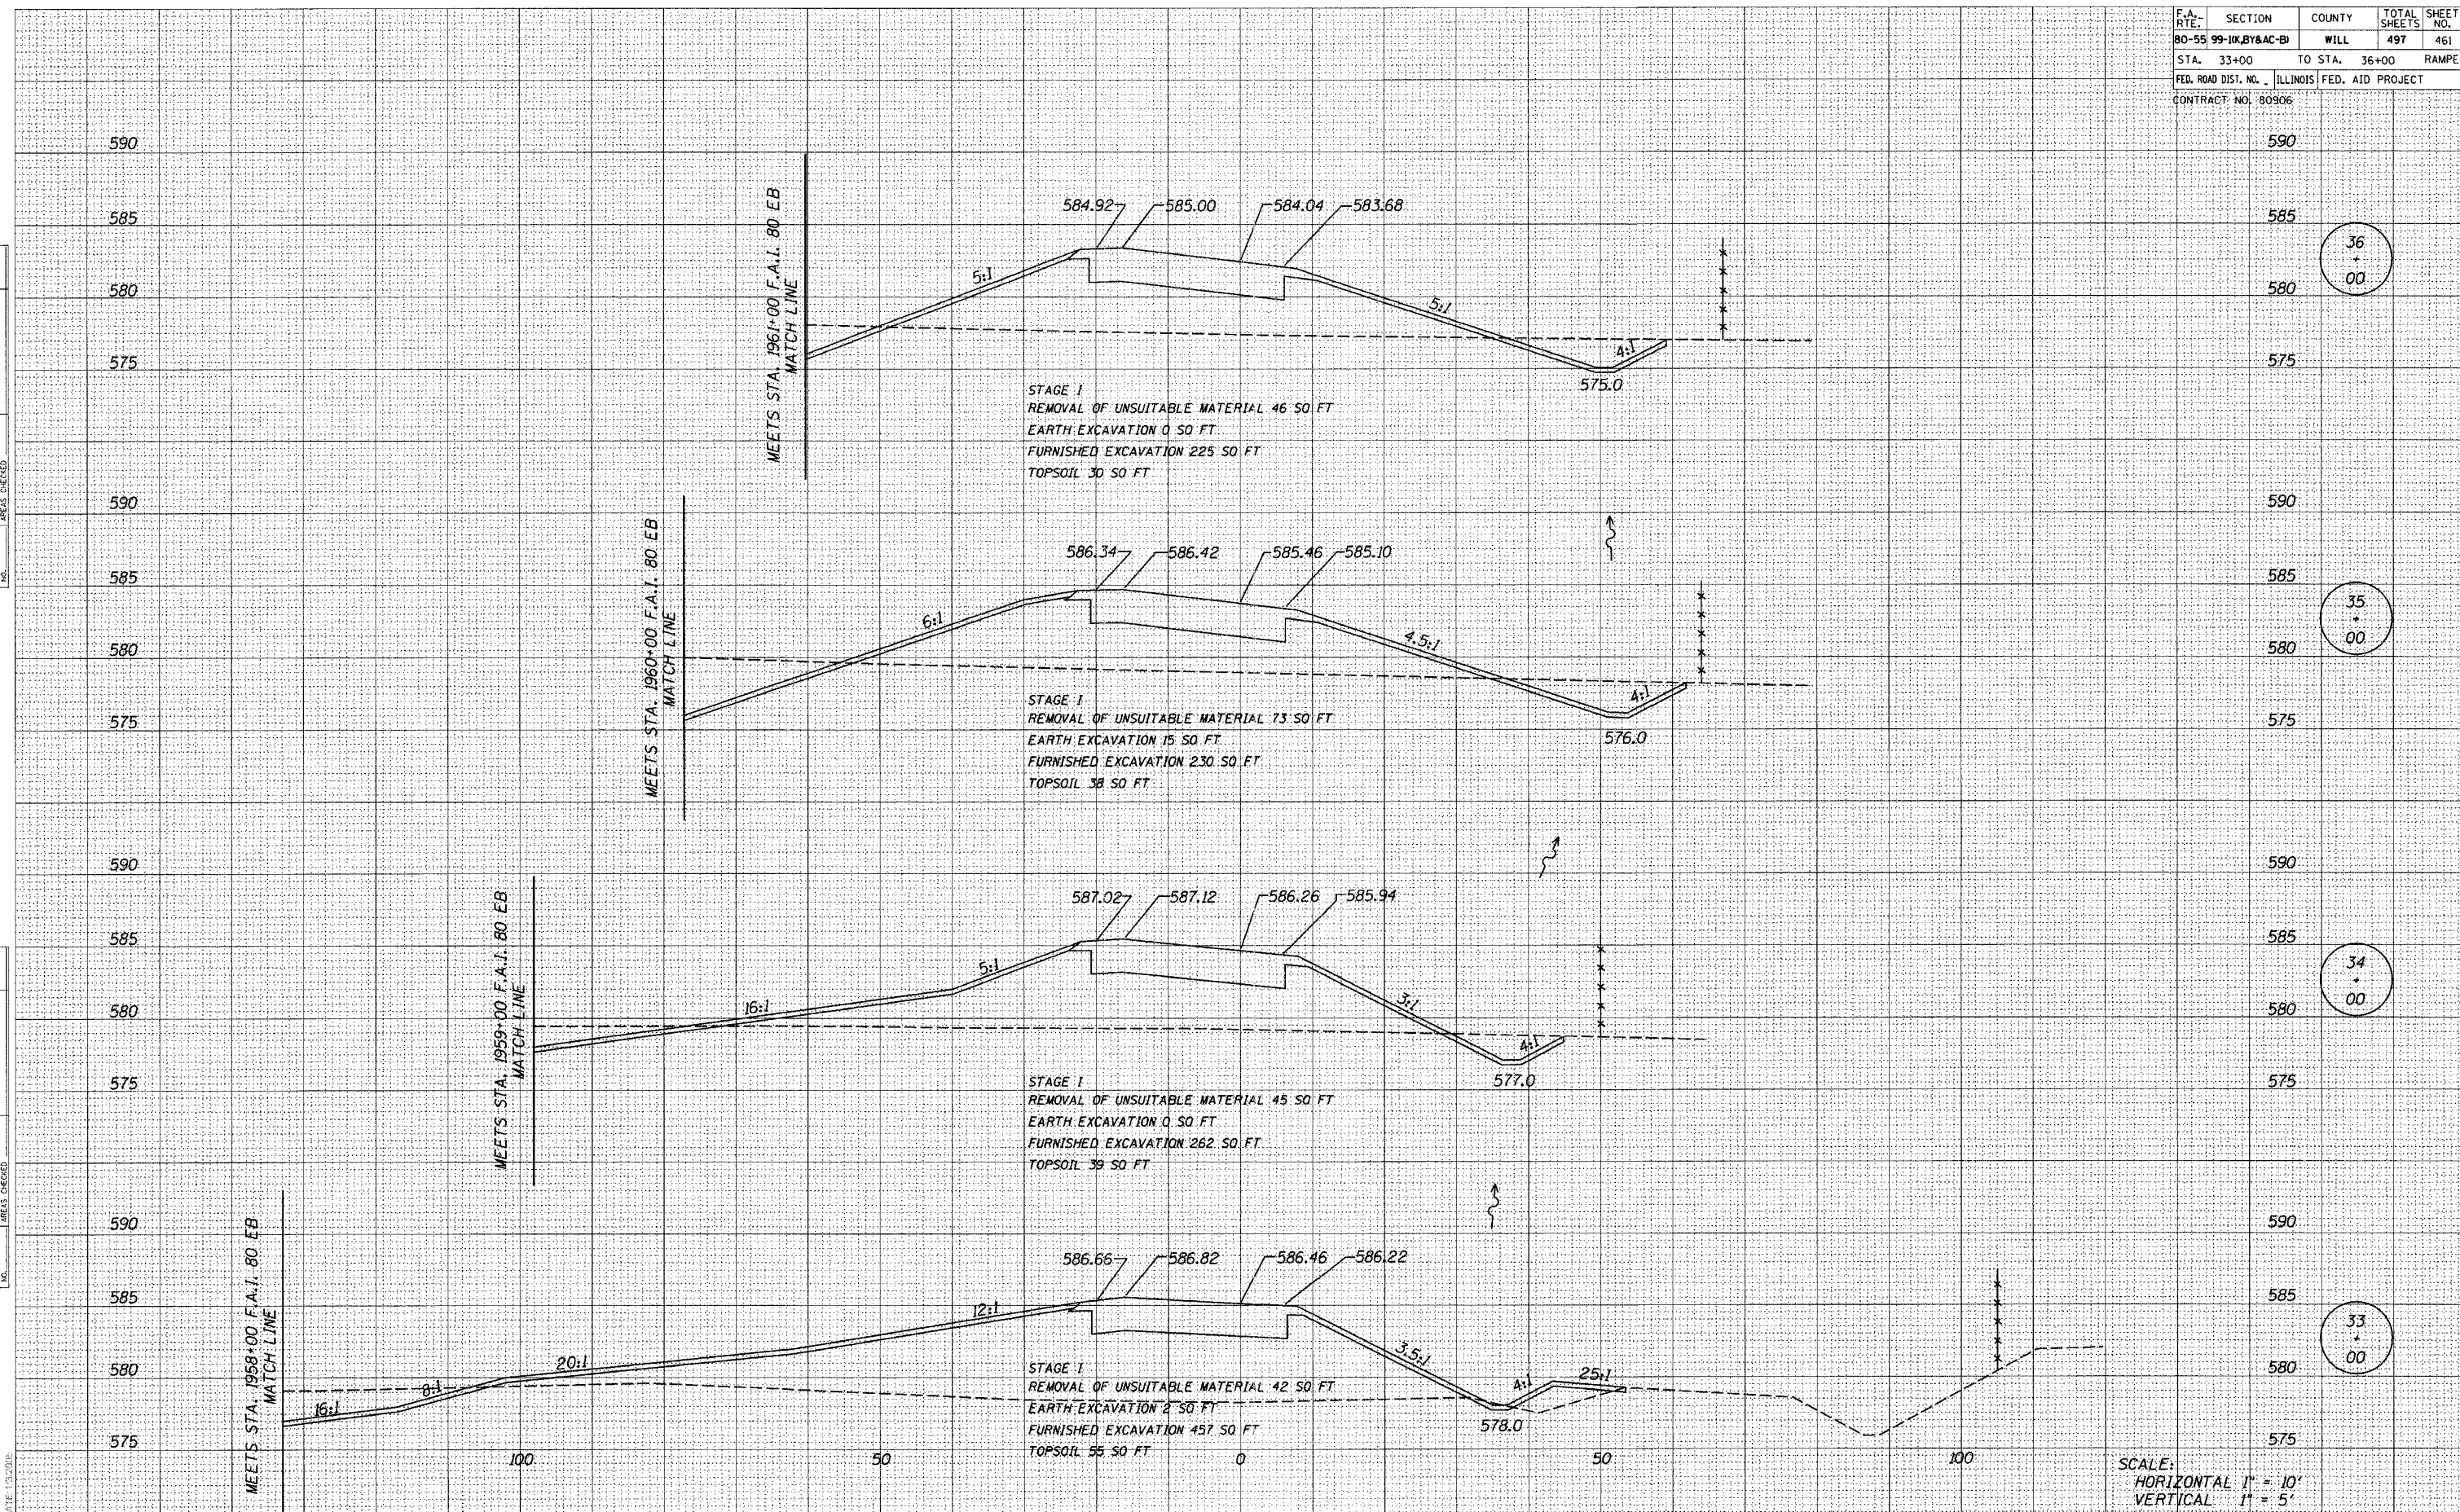

36  
00

35  
00

34  
00

33  
00

SCALE:  
HORIZONTAL 1" = 10'  
VERTICAL 1" = 5'