


F.A. RTE.	SECTION	COUNTY	TOTAL SHEETS	SHEET NO.
80-55	99-1K, BY&AC-B1	WILL	497	466
STA. 6+00		TO STA. 7+00	RAMPF	
FED. ROAD DIST. NO. ILLINOIS		FED. AID PROJECT		
CONTRACT NO. 80906				

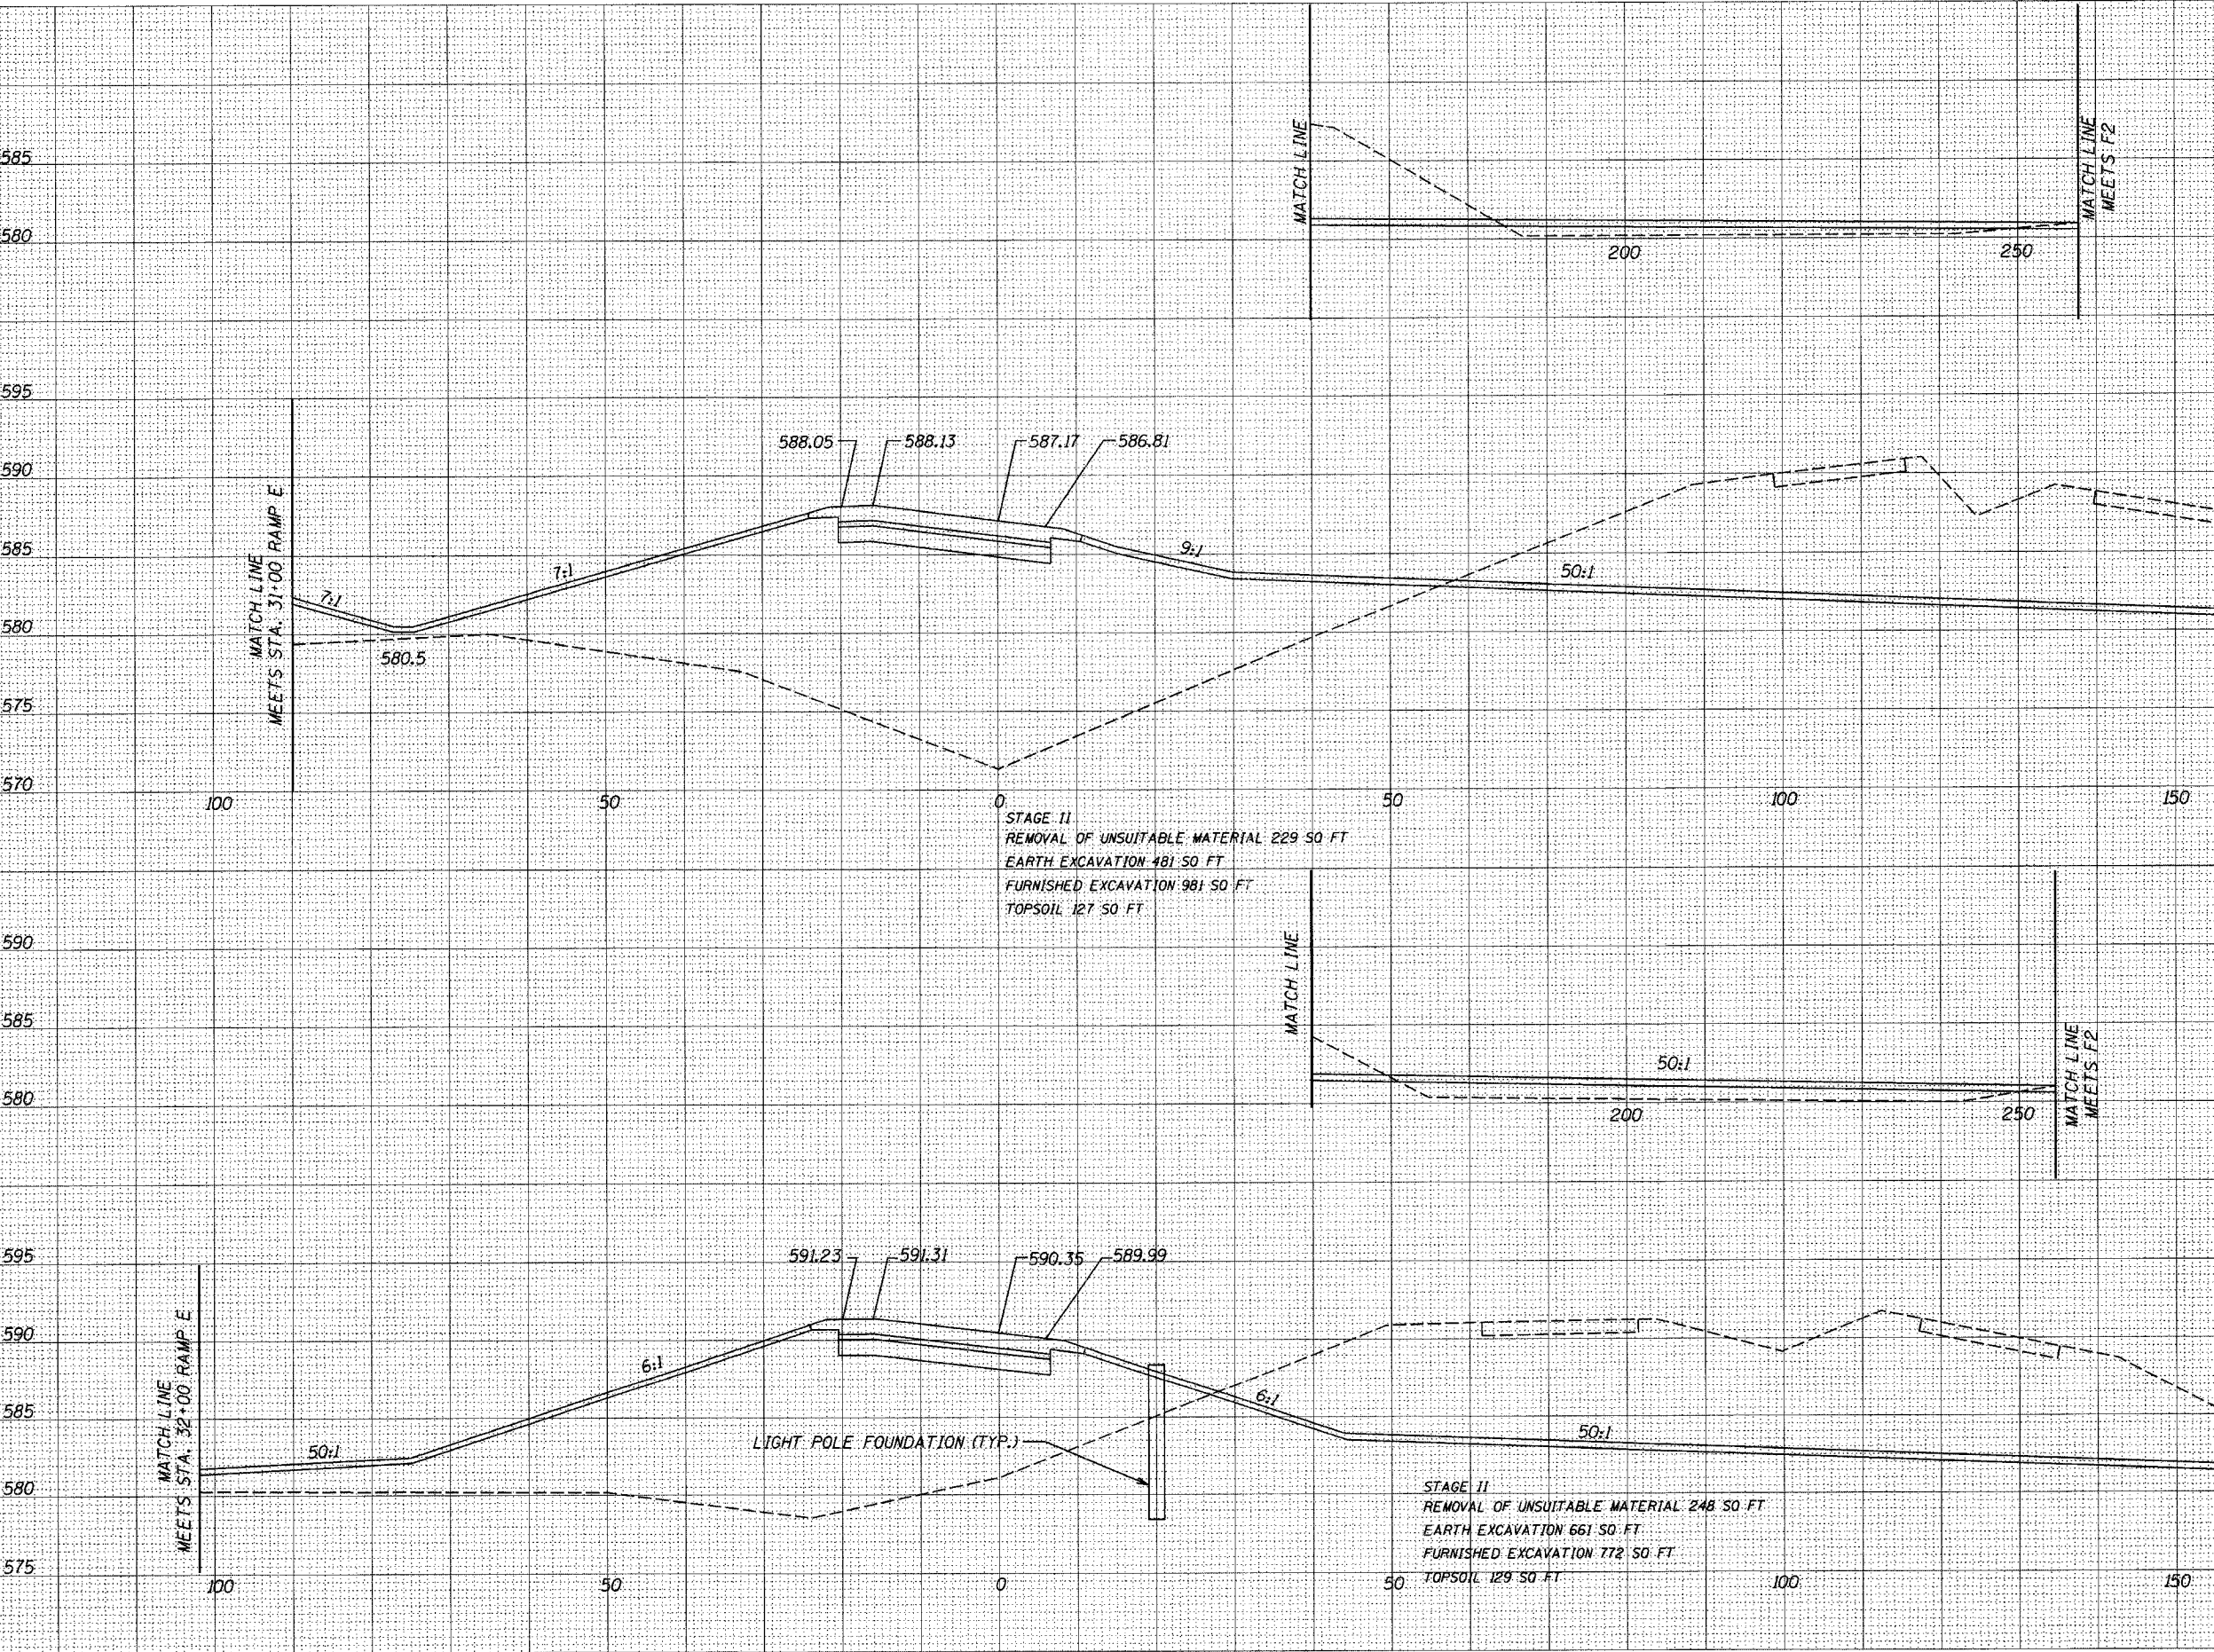

7
+
00

7
+
00

6
+
00

6
+
00

SCALE:
HORIZONTAL 1" = 10'
VERTICAL 1" = 5'

DATE	BY
FINAL SURVEY	SURVEYED
NOTE BOOK	PLOTTED

DATE	BY