


F.A. RTE.	SECTION	COUNTY	TOTAL SHEETS	SHEET NO.
80-55	99-IX,BY&AC-BI	WILL	497	467
STA. 8+00 TO STA. 9+00			RAMPF	

FED. ROAD DIST. NO. ILLINOIS FED. AID PROJECT
CONTRACT NO. 80906

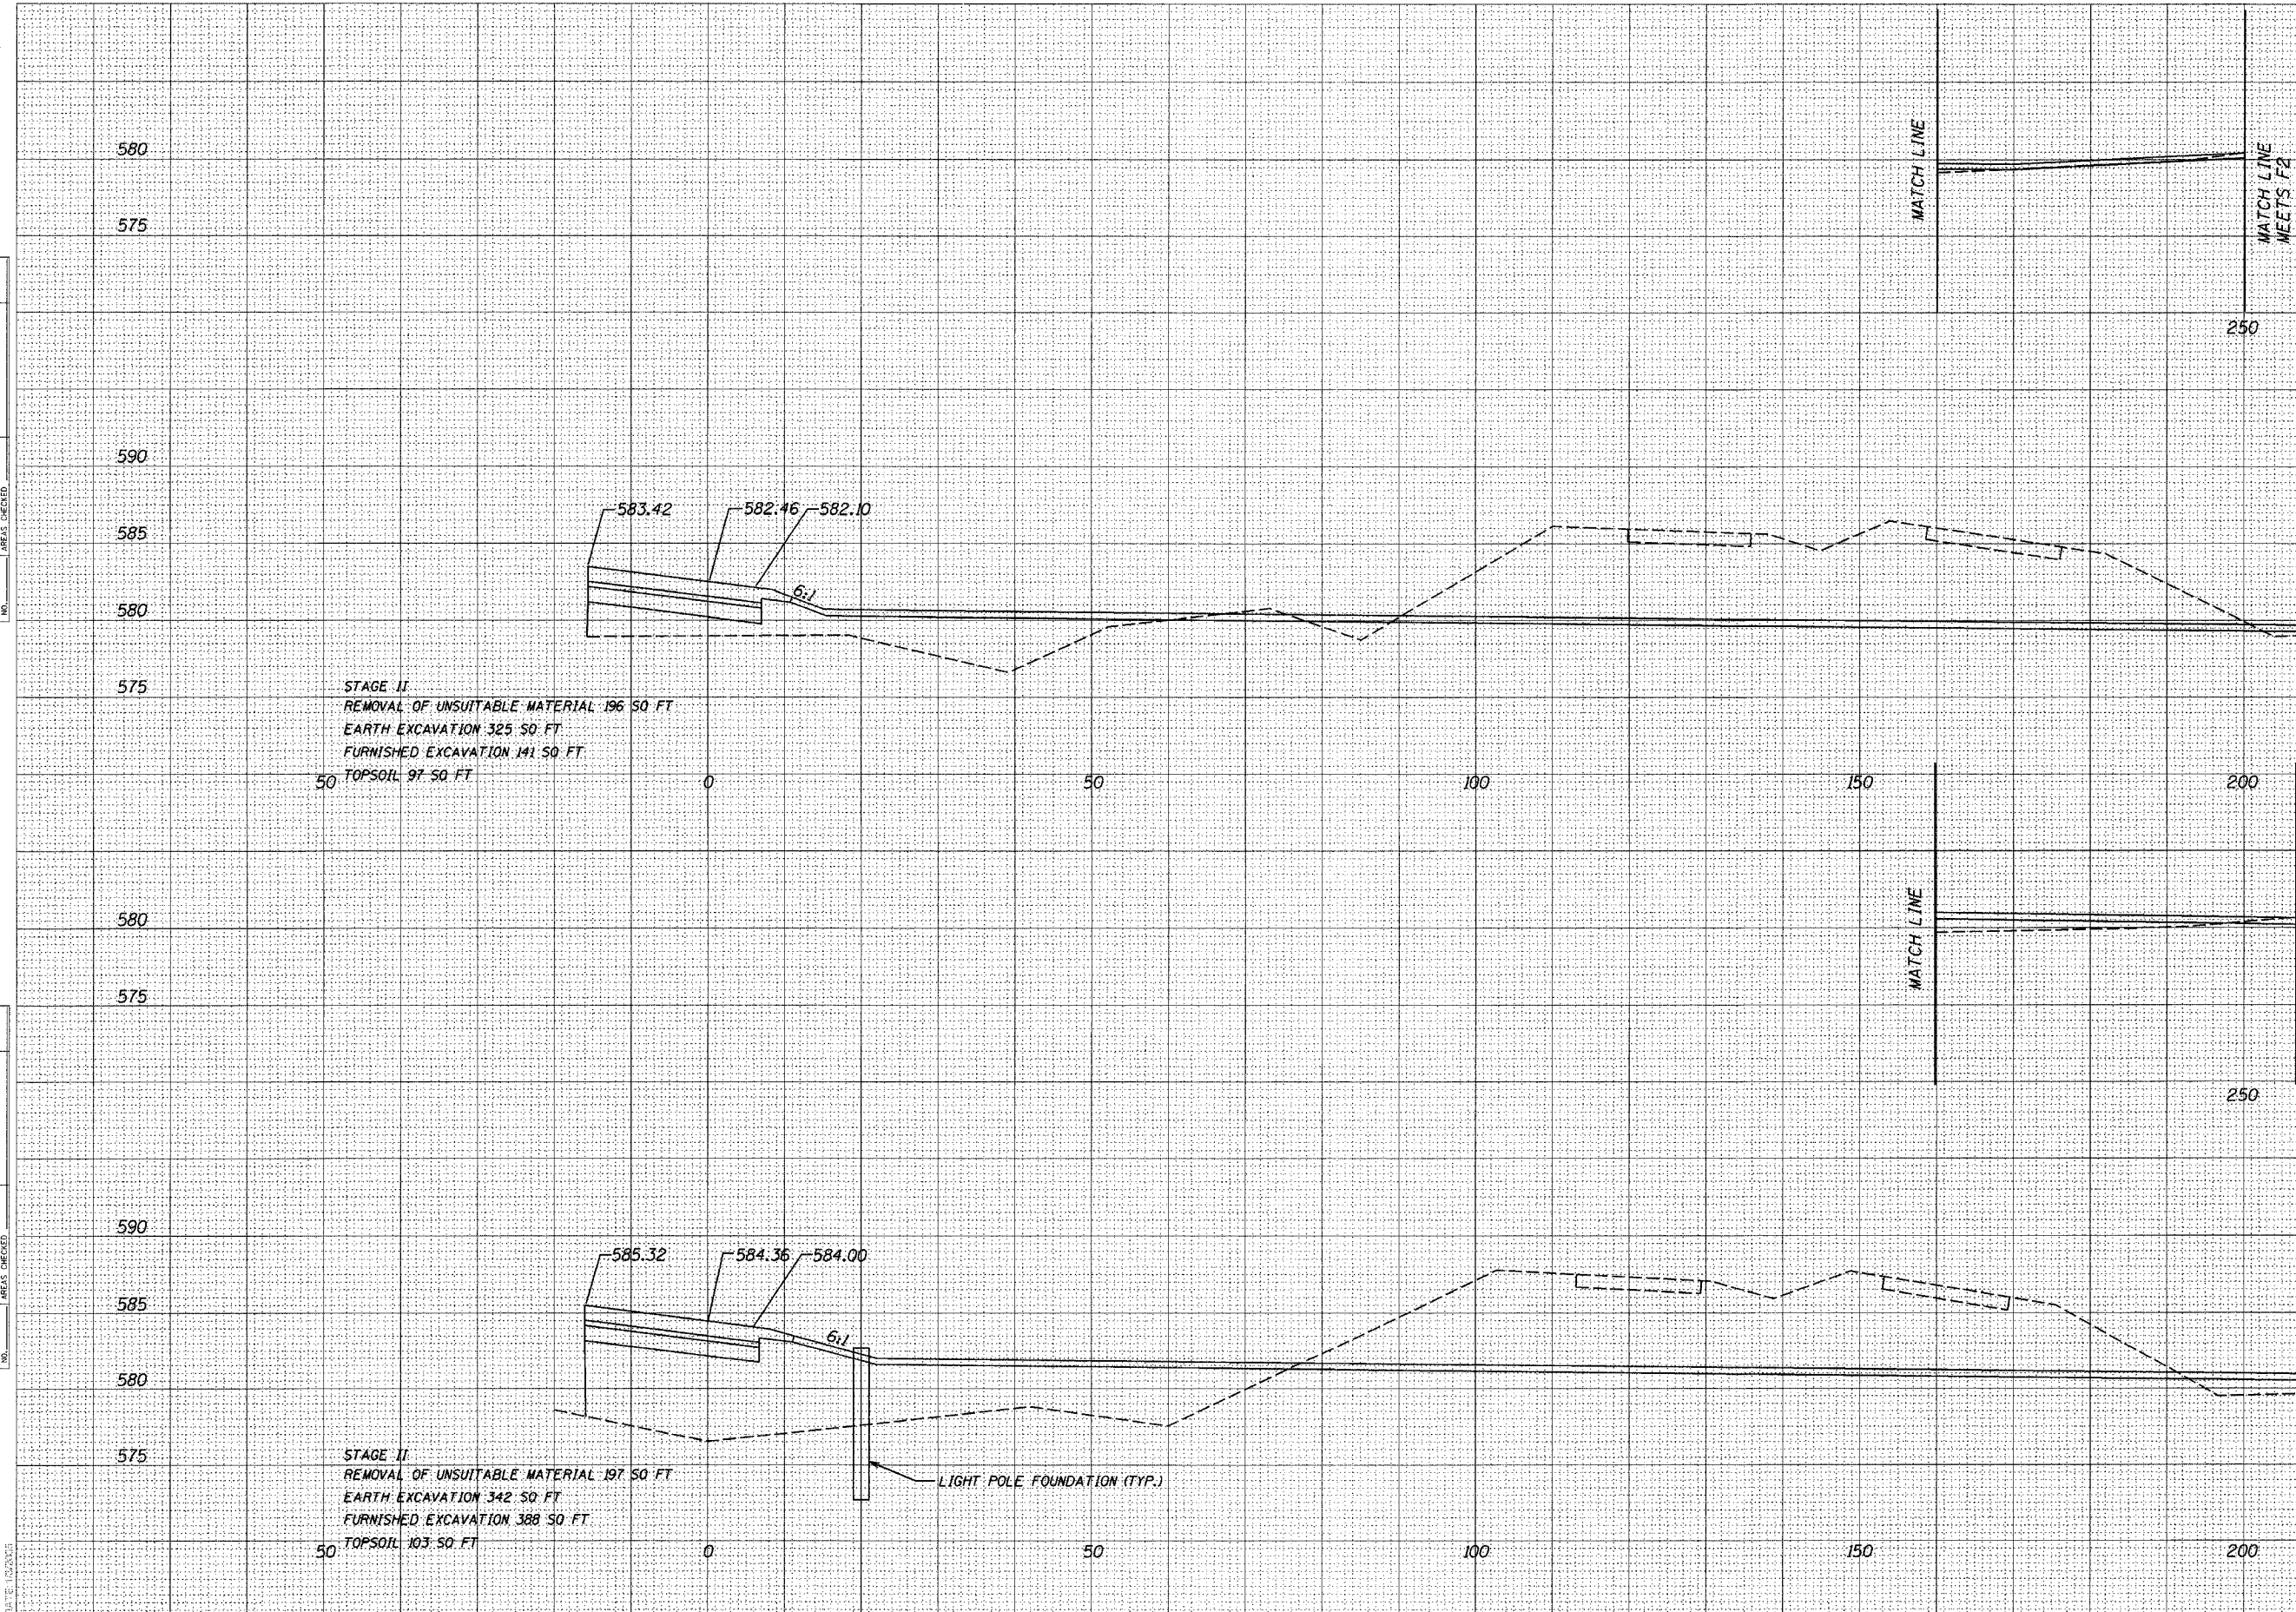

9
00

9
00

8
00

8
00

SCALE:
 HORIZONTAL 1" = 10'
 VERTICAL 1" = 5'

DATE
BY
FINAL SURVEY PLOTTED
NOTE BOOK NO.
AREAS CHECKED

DATE
BY
ORIGINAL SURVEY PLOTTED
NOTE BOOK NO.
AREAS CHECKED