

F.A. RTE.	SECTION	COUNTY	TOTAL SHEETS	SHEET NO.
80-55	99-1K, BY&AC-BI	WILL	497	469
STA. 13+00		TO STA. 14+00		RAMP
FED. ROAD DIST. NO. ILLINOIS FED. AID PROJECT				
CONTRACT NO. 80906				

DATE	BY

NO.	AREAS CHECKED

NO.	NOTE BOOK

NO.	TEMPLATE

NO.	PLOTTED

NO.	SUPERVISOR

DATE	BY

NO.	AREAS CHECKED

NO.	NOTE BOOK

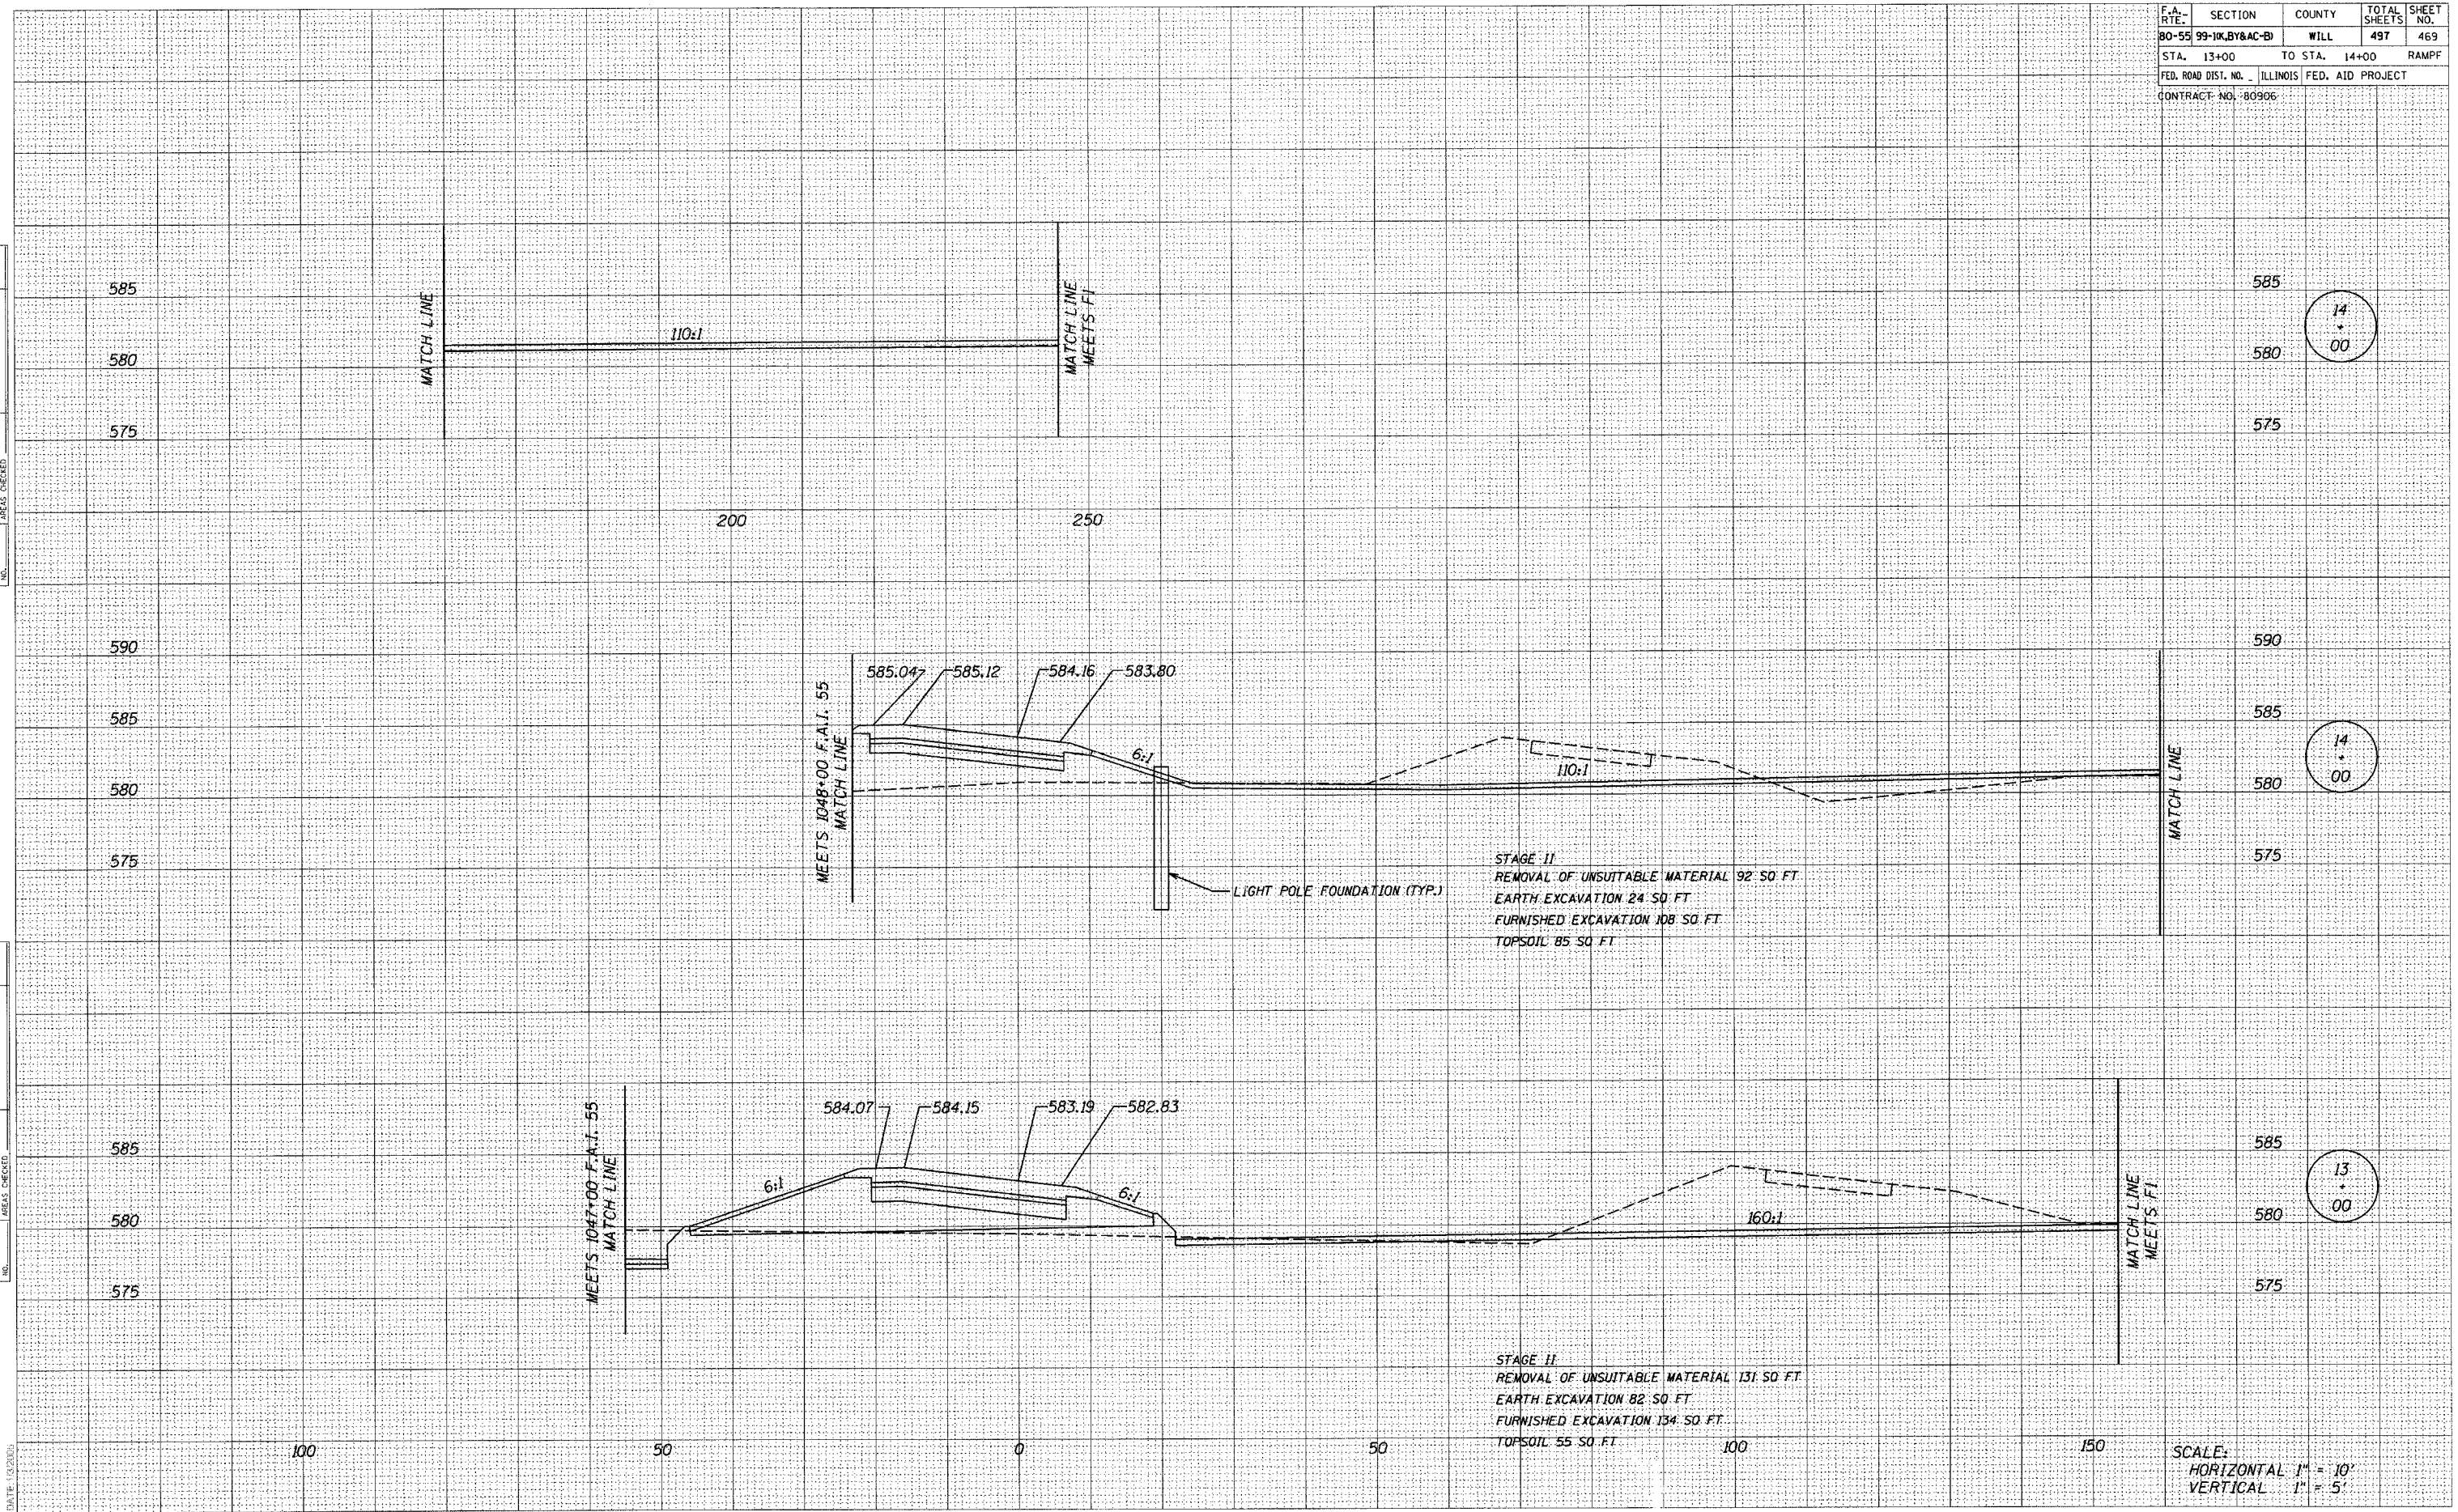
NO.	TEMPLATE

NO.	PLOTTED

NO.	SUPERVISOR



SCALE:  
HORIZONTAL 1" = 10'  
VERTICAL 1" = 5'