


F.A. RTE.	SECTION	COUNTY	TOTAL SHEETS	SHEET NO.
80-55	99-1K, BY&AC-B	WILL	497	490
STA. 15+00	TO STA. 15+58		T. RAMP B	
FED. ROAD DIST. NO.	ILLINOIS FED. AID PROJECT			

#80906

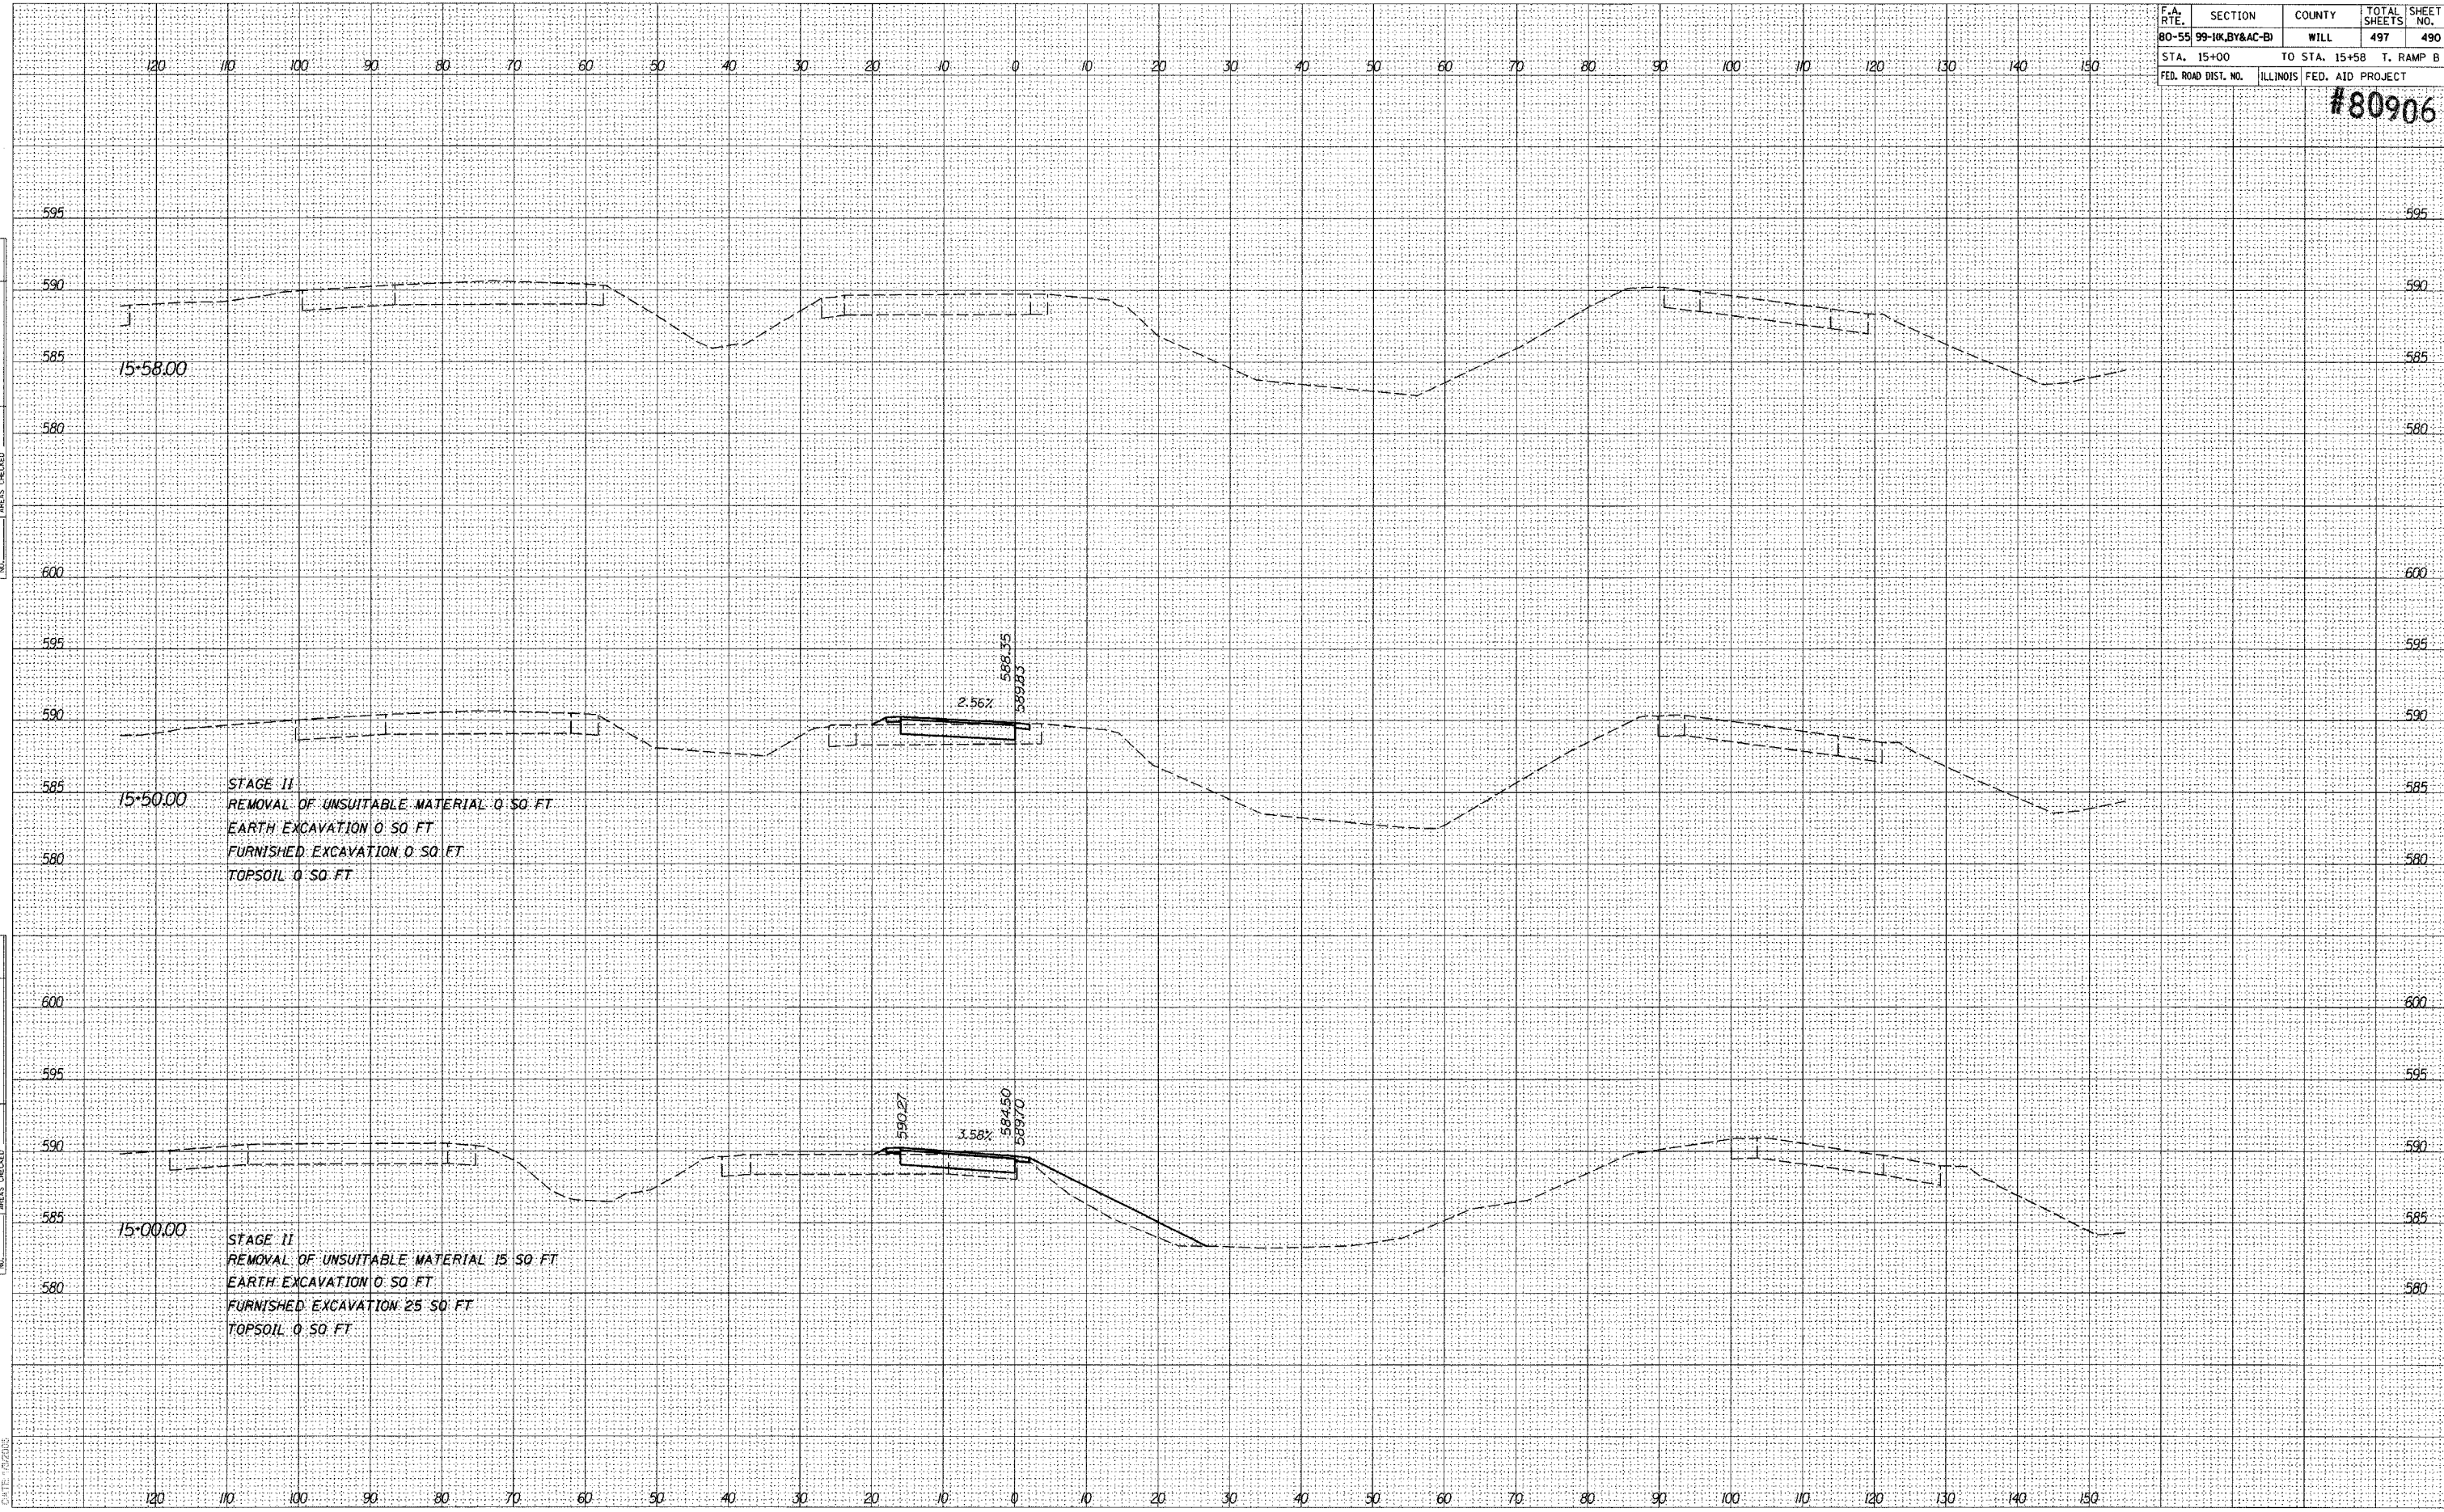

DATE	BY
FINAL SURVEY	SURVEYED
NOTE BOOK	TEMPLATE
AREAS	CHECKED
NO.	

DATE	BY
ORIGINAL SURVEY	SURVEYED
NOTE BOOK	TEMPLATE
AREAS	CHECKED
NO.	

15+50.00
STAGE II
 REMOVAL OF UNSUITABLE MATERIAL 0 SQ FT
 EARTH EXCAVATION 0 SQ FT
 FURNISHED EXCAVATION 0 SQ FT
 TOPSOIL 0 SQ FT

15+00.00
STAGE II
 REMOVAL OF UNSUITABLE MATERIAL 15 SQ FT
 EARTH EXCAVATION 0 SQ FT
 FURNISHED EXCAVATION 25 SQ FT
 TOPSOIL 0 SQ FT

2.56%
 588.75
 589.83

3.58%
 590.27
 584.50
 589.70