


F.A. RTE.	SECTION	COUNTY	TOTAL SHEETS	SHEET NO.
80-55	99-10, BY&AC-BI	WILL	497	496
STA. 2+00	TO STA. 3+50		T. RAMP	H
FED. ROAD DIST. NO.	ILLINOIS	FED. AID PROJECT		

#80906

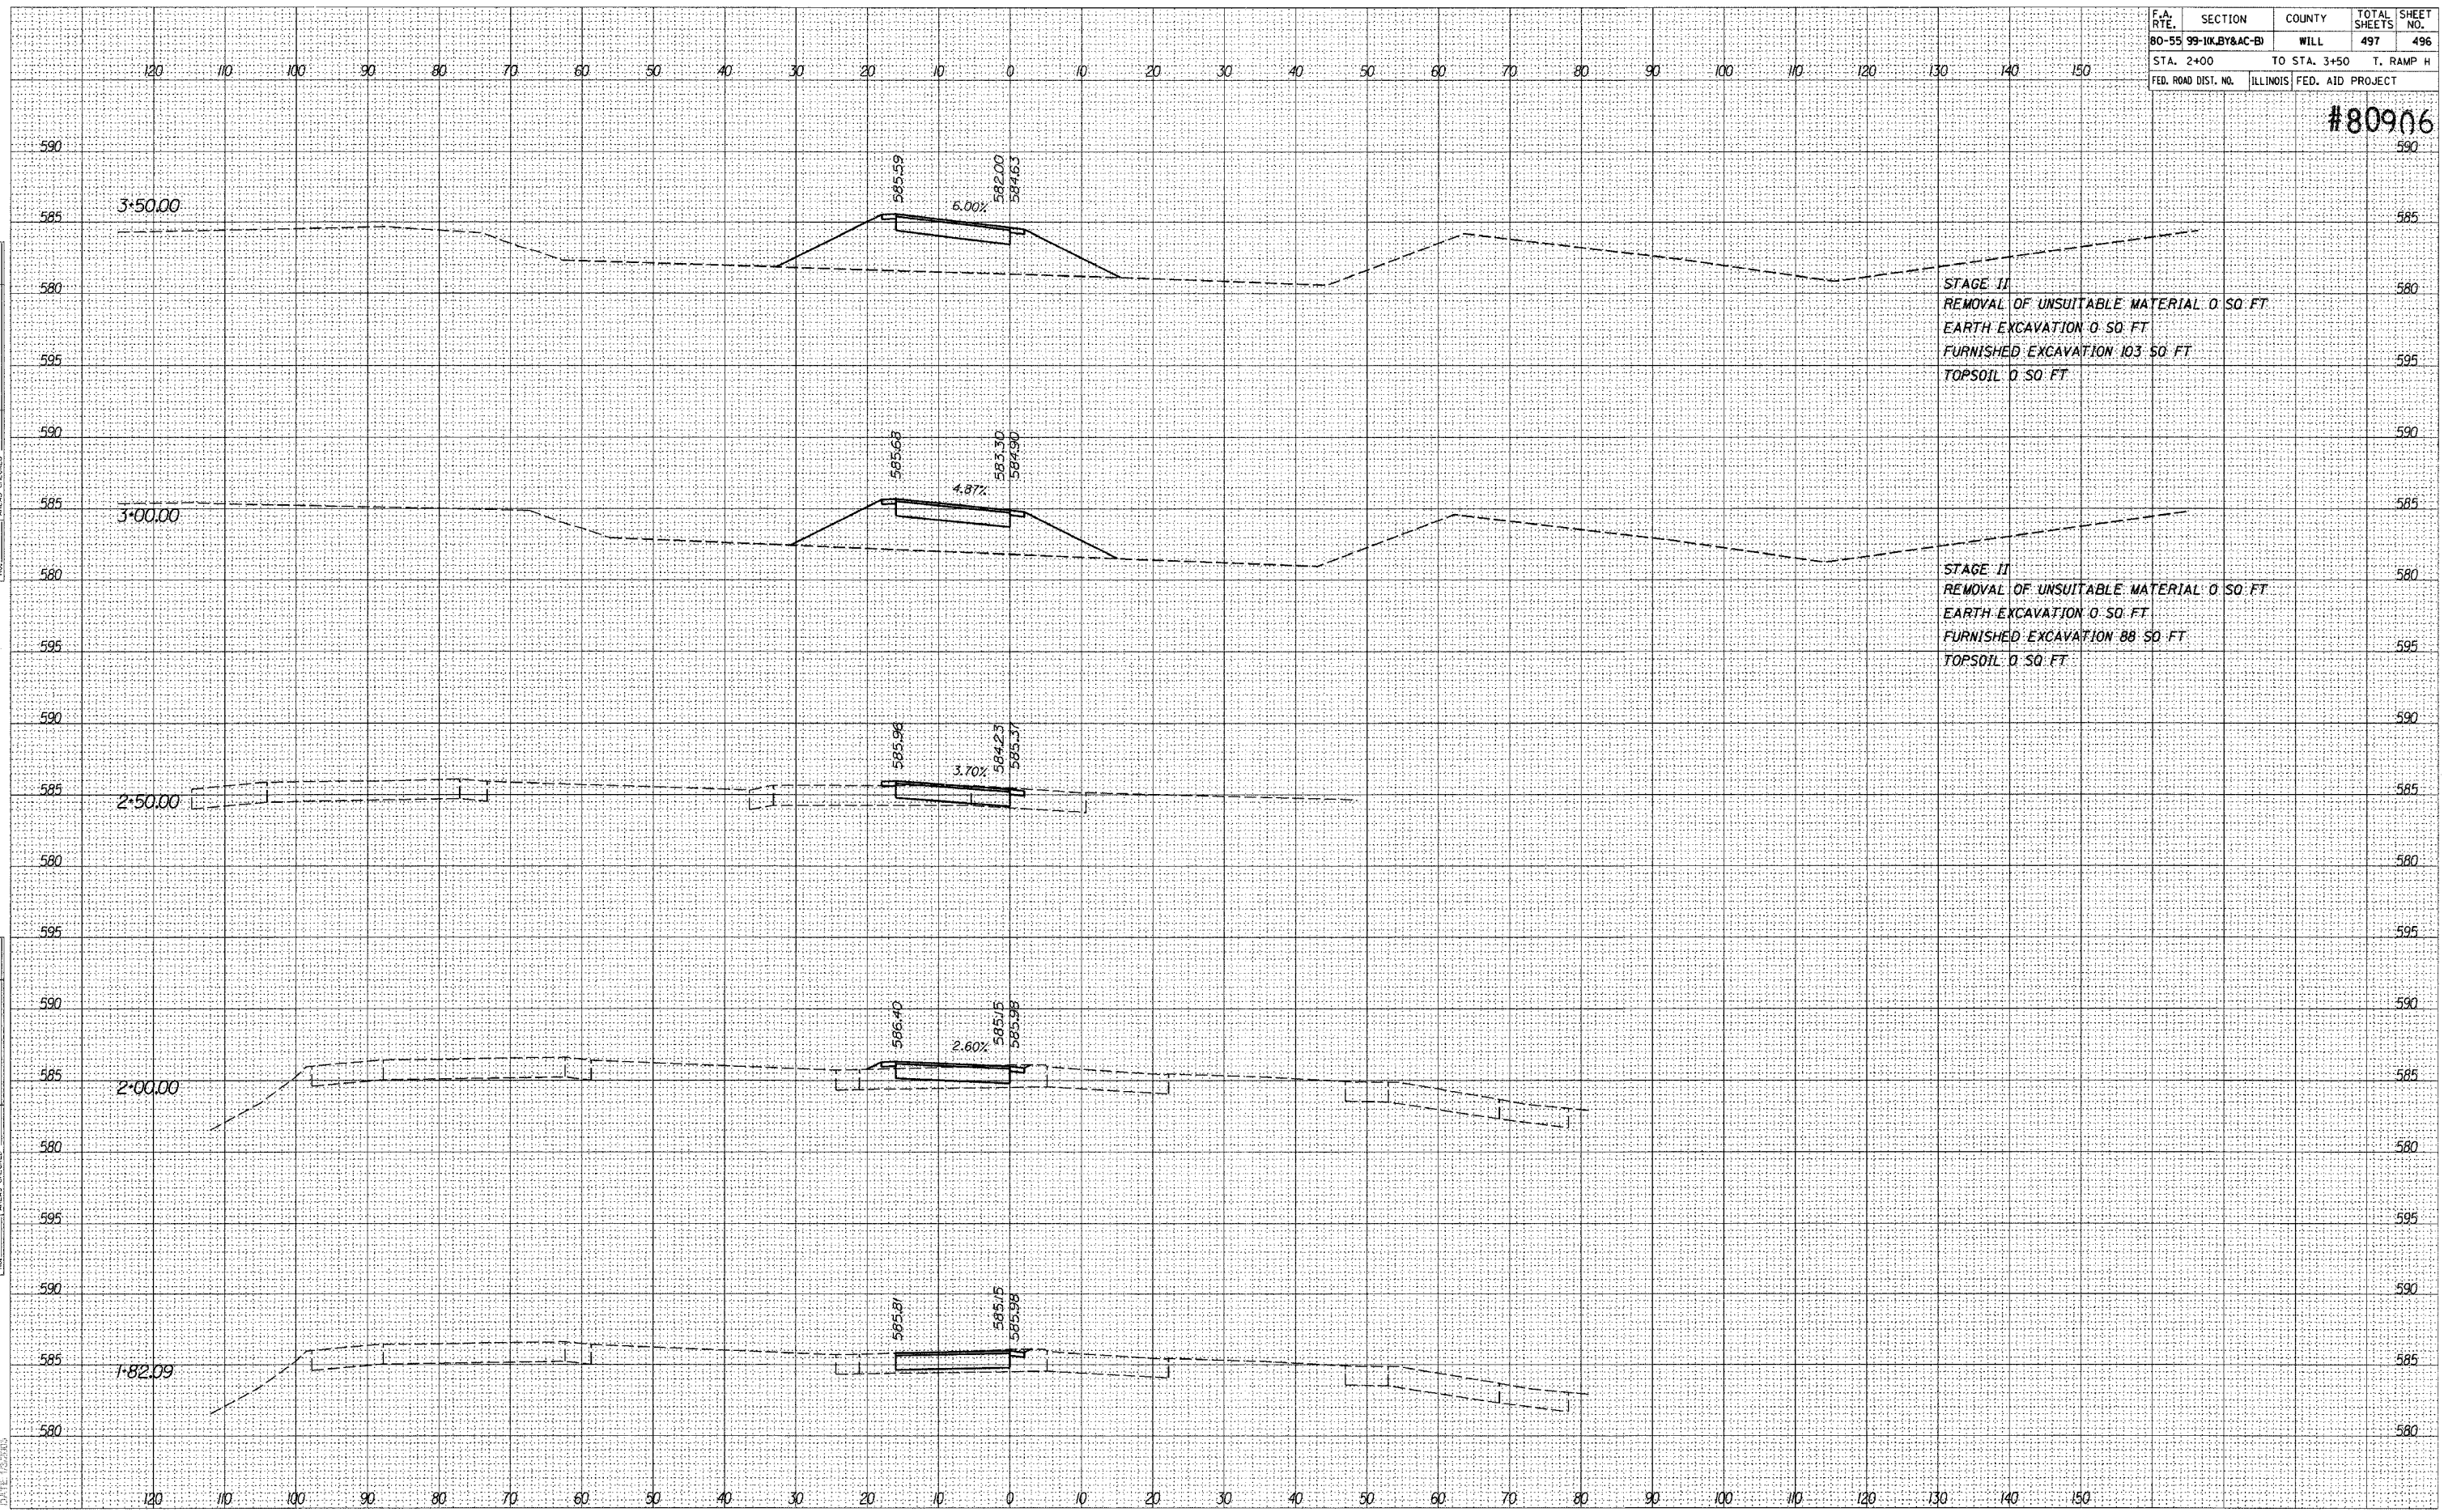

STAGE II

REMOVAL OF UNSUITABLE MATERIAL	0 SQ. FT.
EARTH EXCAVATION	0 SQ. FT.
FURNISHED EXCAVATION	103 SQ. FT.
TOPSOIL	0 SQ. FT.

STAGE II

REMOVAL OF UNSUITABLE MATERIAL	0 SQ. FT.
EARTH EXCAVATION	0 SQ. FT.
FURNISHED EXCAVATION	88 SQ. FT.
TOPSOIL	0 SQ. FT.

BY	DATE
FINAL SURVEY	
PLOTTED	
NOTE BOOK	
AREAS CHECKED	

BY	DATE
ORIGINAL SURVEY	
PLOTTED	
NOTE BOOK	
AREAS CHECKED	