

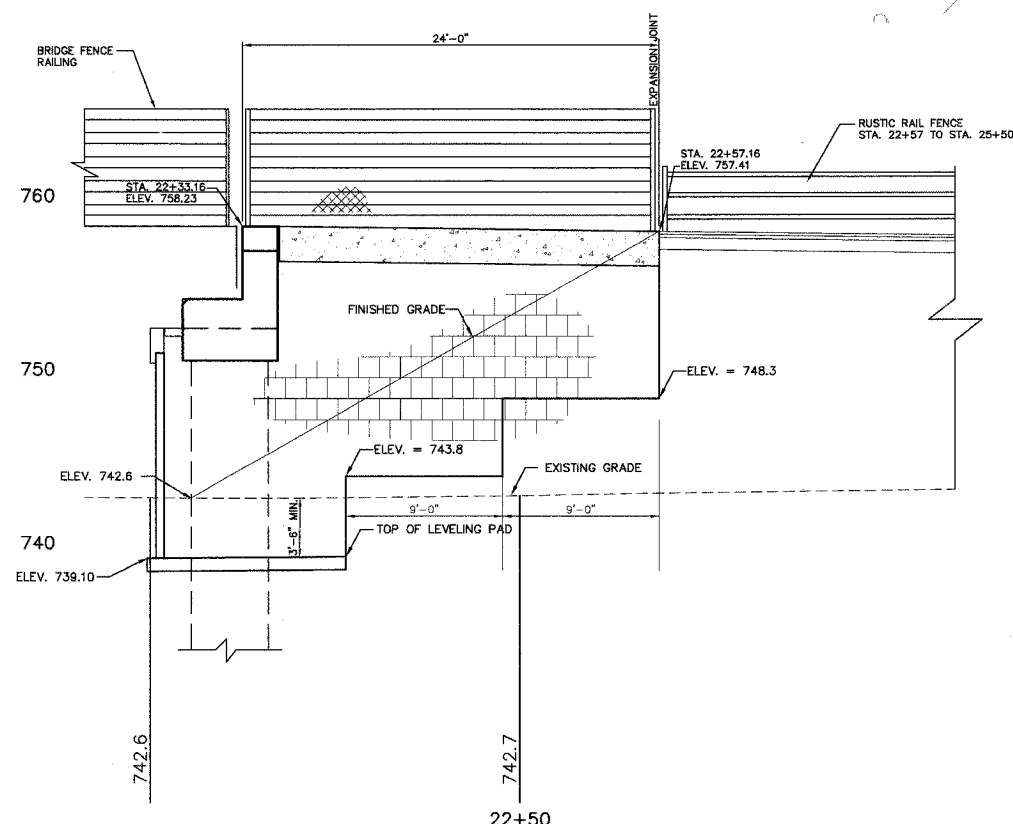


CONTRACT NO. 83560

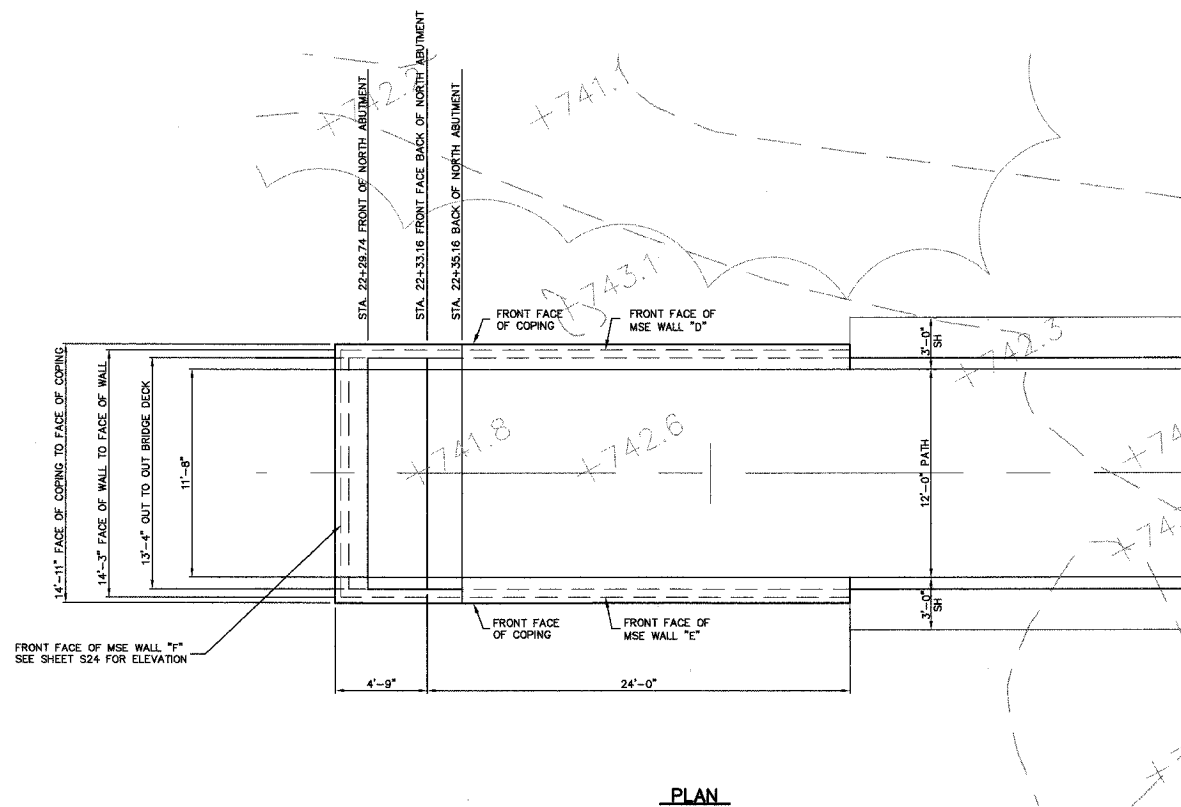

ELEVATION
MSE WALL "D"
(MSE WALL "E" SIMILAR)

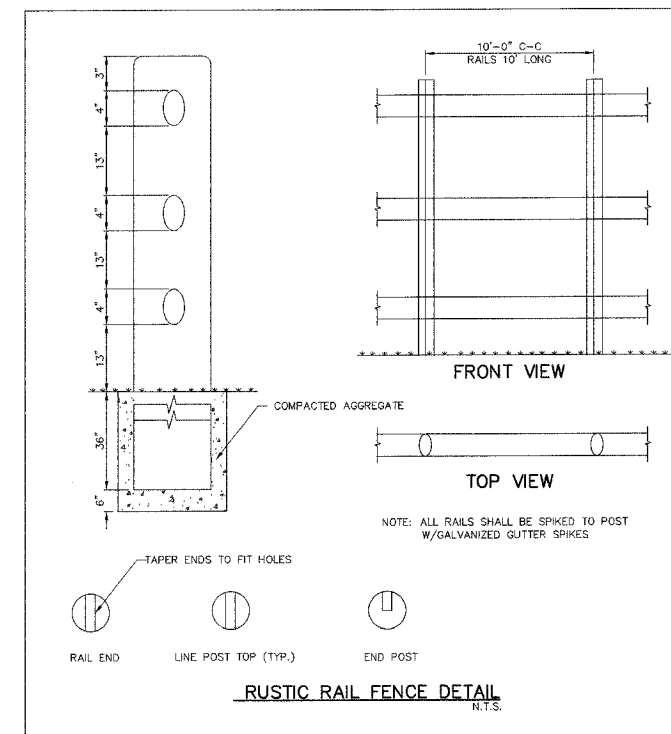

RUSTIC RAIL FENCE DETAIL
R.T.S.

INDEX OF BRIDGE SHEETS
SHEET S23 OF S29
DWG: WALL PROF DEF
Copyright © 2003 Cemcon, Ltd. All rights reserved.

PREPARED FOR:
WHEATON PARK DISTRICT
666 S. MAIN STREET
WHEATON, ILLINOIS 60187

PREPARED BY:
CEMCON, Ltd.
Consulting Engineers, Land Surveyors & Planners
2280 White Oak Circle, Suite 100
Aurora, Illinois 60504-9675
Ph: 630.862.2100 Fax: 630.862.2199
E-Mail: cadd@cemcon.com Website: www.cemcon.com

REVISIONS			
NO.	DATE	DESCRIPTION	

MSE WALLS D, E & F				
PEDESTRIAN/BICYCLE BRIDGE OVER UNION PACIFIC RAILROAD				
FILE NAME: WALLPROF	DSGN. BY: JAC/KK	JOB NO.: 551.007	FLD. BK./PG.: -----	SHEET NO.
DISC. NUMBER: 551007	DRN. BY: MD	DATE: 04-26-04	SCALE: 1" = 5'H,5'V	36 of 54