


S. A. SITE	SECTION	COUNTY	TOTAL SHEETS	SHEET NO.
	94-P4031-05-BR	DUPAGE	84	48

CONTRACT NO. 83560

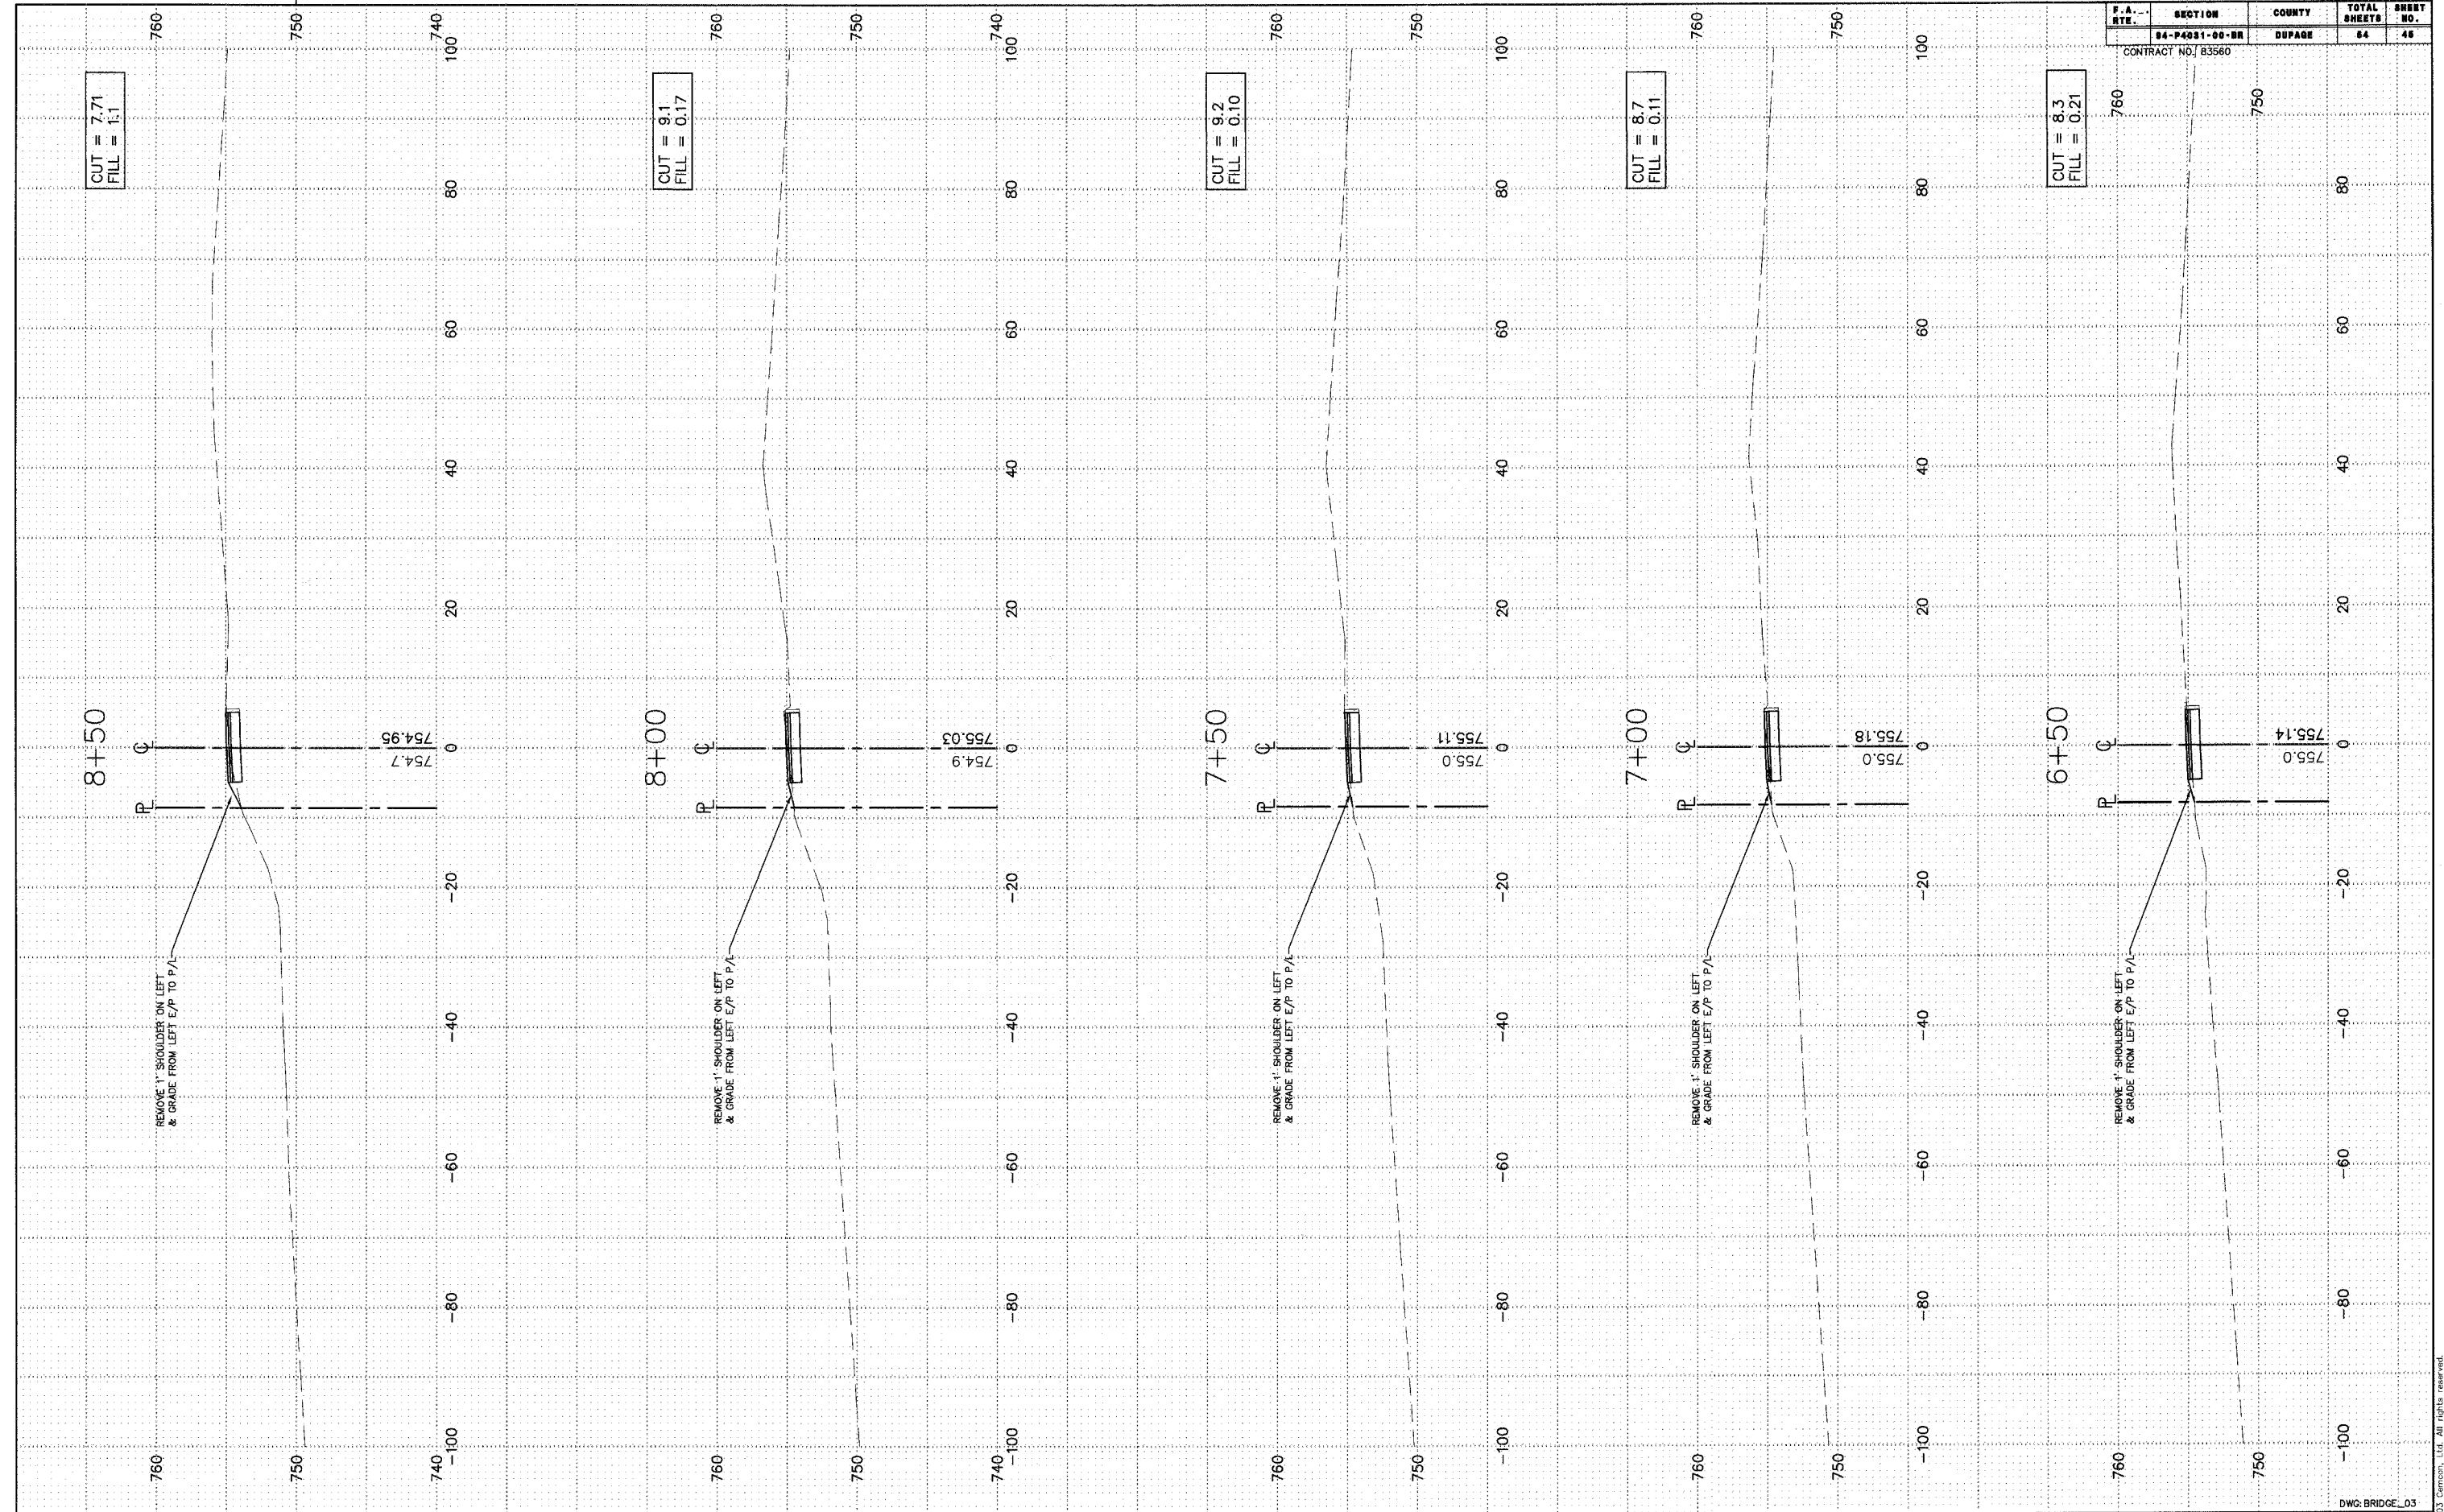

PEDESTRIAN PATH STA. 6+50.00 TO STA. 8+50.00				
FILE NAME: XSECTION	DSGN. BY: CA	JOB NO.: 551.007	FLD. BK./PG.: ---	SHEET NO.
DISC. NUMBER: 551007	DRN. BY: RDS	DATE: 04-26-04	SCALE: 1" = 10' H, 1" = 5' V	45 of 54

Copyright © 2003 Geomac, Ltd. All rights reserved.

DWG: BRIDGE_03