




F.A.I.J. RTE.	SECTION	COUNTY	TOTAL SHEETS	SHEET NO.
2585	00-00068-01-WR	COOK	145	14
STA.		TO STA.		
FED. ROAD DIST. NO.		ILLINOIS	FED. AID PROJECT	
CONTRACT NUMBER 83785				

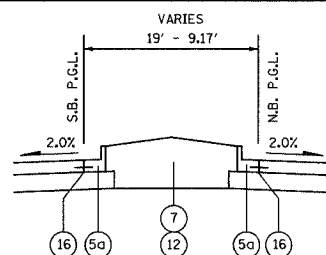


(PROPOSED LANDSCAPE MEDIAN)
STA. 280+20.85 TO STA. 282+79.51

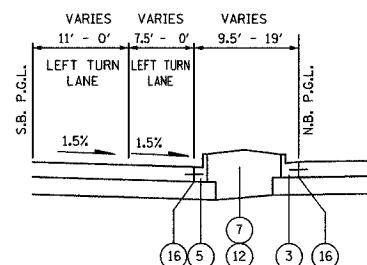


(PROPOSED LANDSCAPE MEDIAN)
STA. 276+46.28 TO STA. 280+20.85

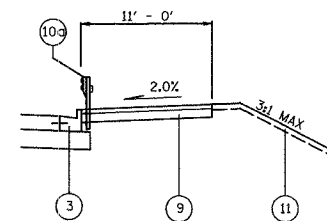

STA 286+45.8 TO STA. 299+92.2

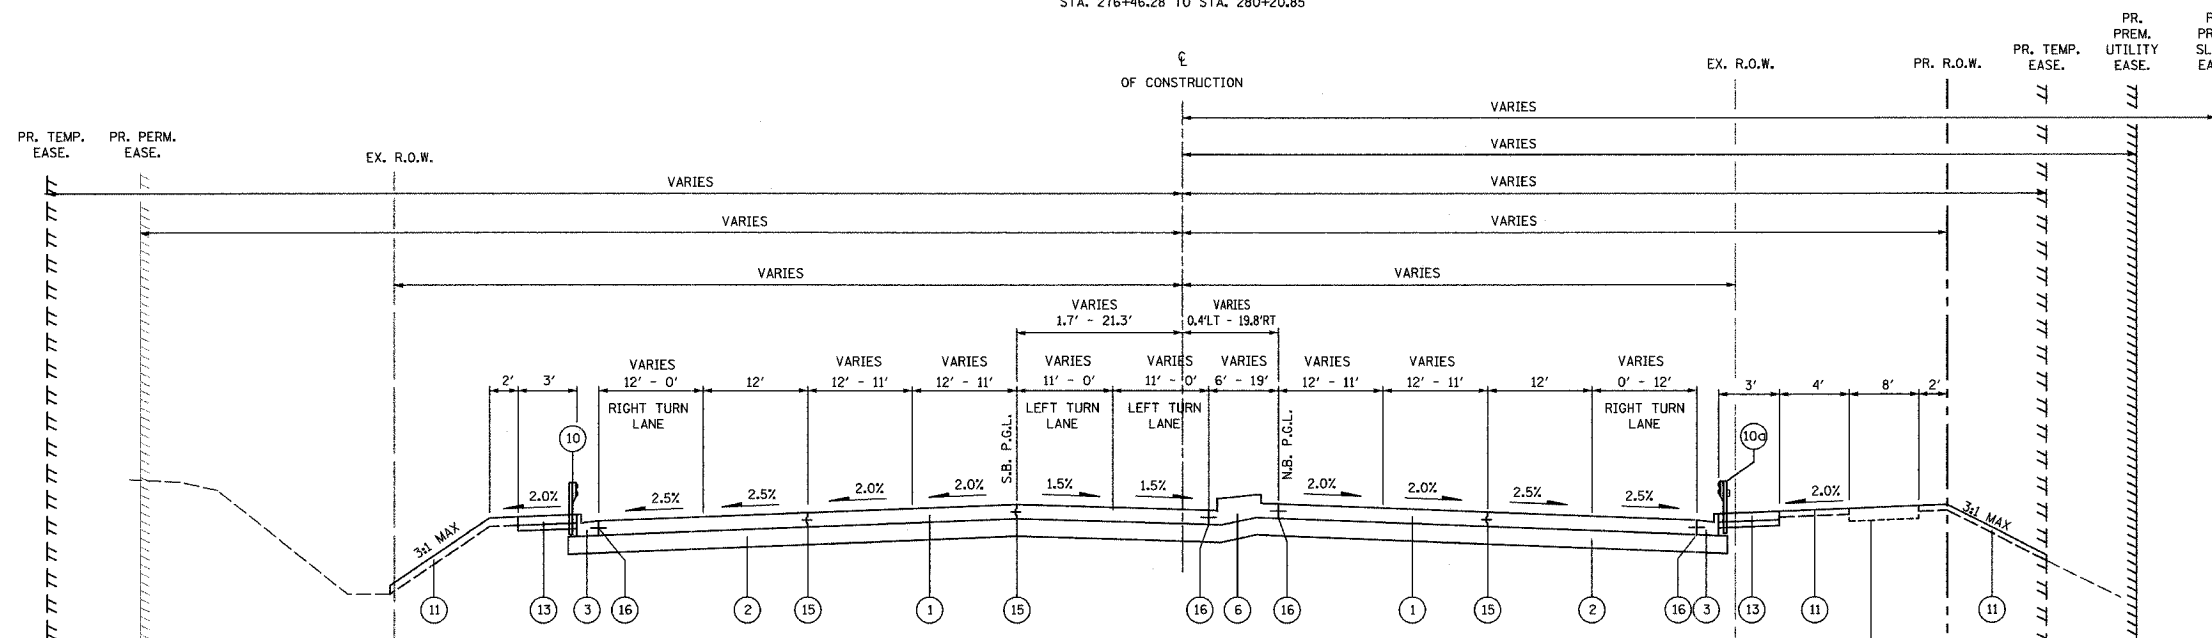

MEACHAM ROAD
(PROPOSED TYPICAL SECTION)
STA. 276+90 TO STA. 299+92.2
(SEPARATE BRIDGE CONTRACT)
STA. 283+62.60 TO STA. 286+45.77

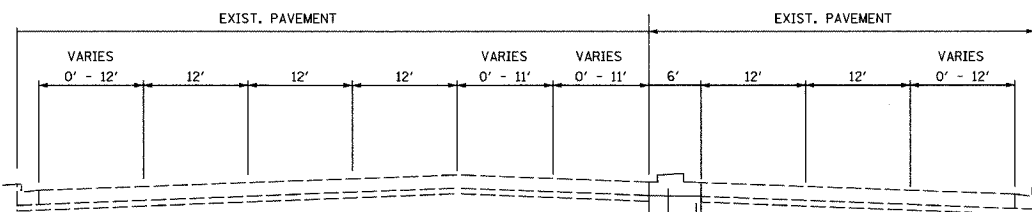

MEACHAM ROAD
(MEDIAN IMPROVEMENT)
STA. 274+70 TO STA. 276+90

- ① PORTLAND CEMENT CONCRETE PAVEMENT, 10" (JOINTED)
- ② AGGREGATE SUBGRADE, 12"
- ③ COMBINATION CONCRETE CURB AND GUTTER, TYPE B-6.24 (DOWELED)
- ④ COMBINATION CONCRETE CURB AND GUTTER, TYPE B-6.12 (DOWELED)
- ⑤ COMBINATION CONCRETE CURB AND GUTTER, TYPE B-9.12 (DOWELED)
- ⑤a COMBINATION CONCRETE CURB AND GUTTER, TYPE B-9.24 (DOWELED)
- ⑥ CONCRETE MEDIAN, TYPE SB (SPECIAL)
- ⑦ LANDSCAPE MEDIAN (SEE DETAIL)
- ⑧ PORTLAND CEMENT CONCRETE SIDEWALK 5 INCH AGGREGATE BASE COURSE, TYPE B, 4"
- ⑨ SURF. CRSE., SUPERPAVE, MIX "C", N50 2" AGGREGATE BASE COURSE, TYPE B, 6"
- ⑩ STEEL PLATE BEAM GUARDRAIL, TYPE A
- ⑩a STEEL PLATE BEAM GUARDRAIL, TYPE A (SPECIAL)
- ⑪ SODDING, SALT TOLERANT TOPSOIL FURNISH AND PLACE, 4"
- ⑫ MEDIAN SOIL MIX FURNISH AND PLACE
- ⑬ BITUMINOUS SHOULDER 6" AGGREGATE BASE COURSE, TYPE B, 4"
- ⑭ CONCRETE BARRIER WALL (SPECIAL)
- ⑮ LONGITUDINAL CONSTRUCTION JOINT (INCIDENTAL TO PORTLAND CEMENT CONCRETE PAVEMENT, 10" JOINTED)
- ⑯ DRILL AND GROUT NO. 6 TIE (EPOXY COATED) @ 24" C-C (INCIDENTAL TO COMBINATION CONCRETE CURB AND GUTTER AND PORTLAND CEMENT CONCRETE PAVEMENT, 10" (JOINTED)
- ⑰ PORTLAND CEMENT CONCRETE SURFACE REMOVAL (COLD MILLING) VARIABLE DEPTH
- ⑱ POLYMERIZED BITUMINOUS CONCRETE SURFACE COURSE, SUPERPAVE, MIX "F", N90, 1-3/4"

REVISIONS		ILLINOIS DEPARTMENT OF TRANSPORTATION
NAME	DATE	
		<p style="text-align: center;">MEACHAM ROAD TYPICAL SECTION - PROPOSED STATION 274+70 TO STATION 299+92.2 SHEET 1 OF 2</p> <p style="text-align: right;">DESIGNED BY KRY CHECKED BY RRM</p>

DATE 12/20/04