


F.A.U. RTE.	SECTION	COUNTY	TOTAL SHEETS	SHEET NO.
2585	00-00068-01-WR	COOK	145	20
STA.		TO STA.		
FED. ROAD DIST. NO.		ILLINOIS	FED. AID PROJECT	
CONTRACT NUMBER 83785				

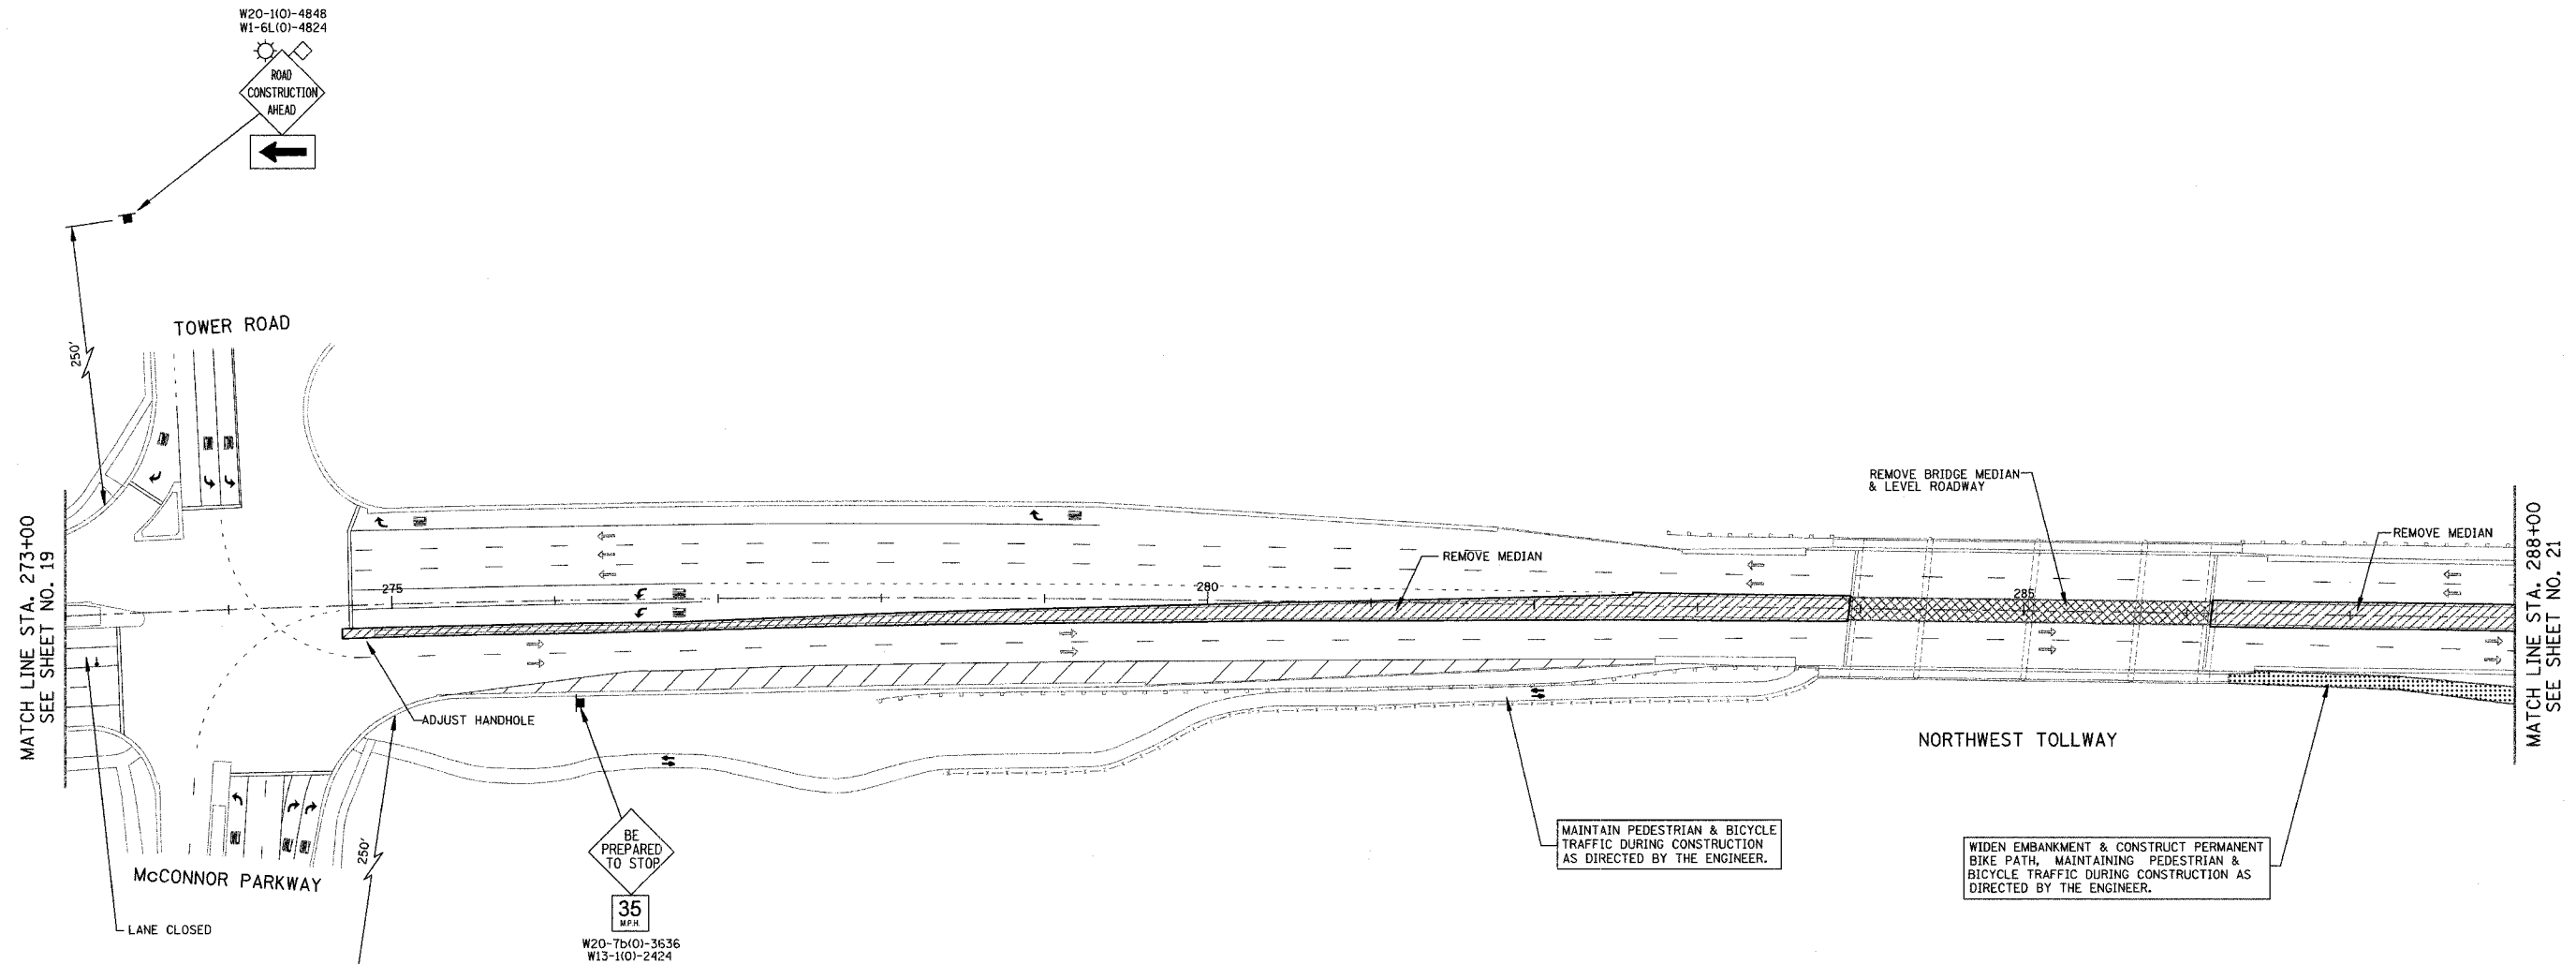

MATCH LINE STA. 273+00
SEE SHEET NO. 19

MATCH LINE STA. 288+00
SEE SHEET NO. 21

NOTE: SEE SHEET 37 FOR TYPICAL SECTIONS, GENERAL NOTES & CONSTRUCTION SEQUENCE.
CONSTRUCT TEMPORARY PAVEMENT USING TEMPORARY DAYTIME LANE CLOSURES WITH FLAGGERS (REF. STANDARD 701421).
NEW & RELOCATED SIGNS SHALL BE PLACED 3.5 FEET FROM THE EDGE OF TEMPORARY PAVEMENT OR BACK OF CURB.
ALL PAVEMENT MARKINGS SHOWN ARE EXISTING.

LEGEND

- PERMANENT CONSTRUCTION DURING STAGE I
 - *TEMPORARY PAVEMENT CONSTRUCTED DURING STAGE I
 - DIRECTION OF SINGLE LANE OF VEHICULAR TRAFFIC DURING STAGE I
 - PATH OPEN TO PEDESTRIAN & BICYCLE TRAFFIC DURING STAGE I
 - TYPE II BARRICADES WITH MONO-DIRECTIONAL STEADY-BURN LIGHTS @ 25' CTRS.
 - TEMPORARY TRAFFIC SIGN (TYPE & LEGEND AS SHOWN)
- *BITUMINOUS BASE COURSE, SUPERPAVE 8" WITH NO BINDER OR SURFACE COURSE

REVISIONS	
NAME	DATE

ILLINOIS DEPARTMENT OF TRANSPORTATION
MEACHAM ROAD
SUGGESTED CONSTRUCTION PROCEDURE
& MAINTENANCE OF TRAFFIC
TOWER ROAD/McCONNOR PARKWAY TO STA. 288+00
STAGE I

50 0 50
SCALE IN FEET

DATE 12/20/04

DESIGNED BY RJK
CHECKED BY RRM