



F.A.U. RTE.	SECTION	COUNTY	TOTAL SHEETS	SHEET NO.
2585	00-00068-01-WR	COOK	145	23
STA.	TO STA.			
FED. ROAD DIST. NO.	ILLINOIS	FED. AID PROJECT		
CONTRACT NUMBER 83785				

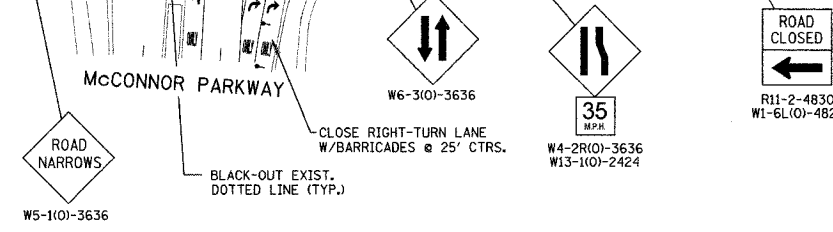

SEE SHEET 25 FOR STAGE II-A

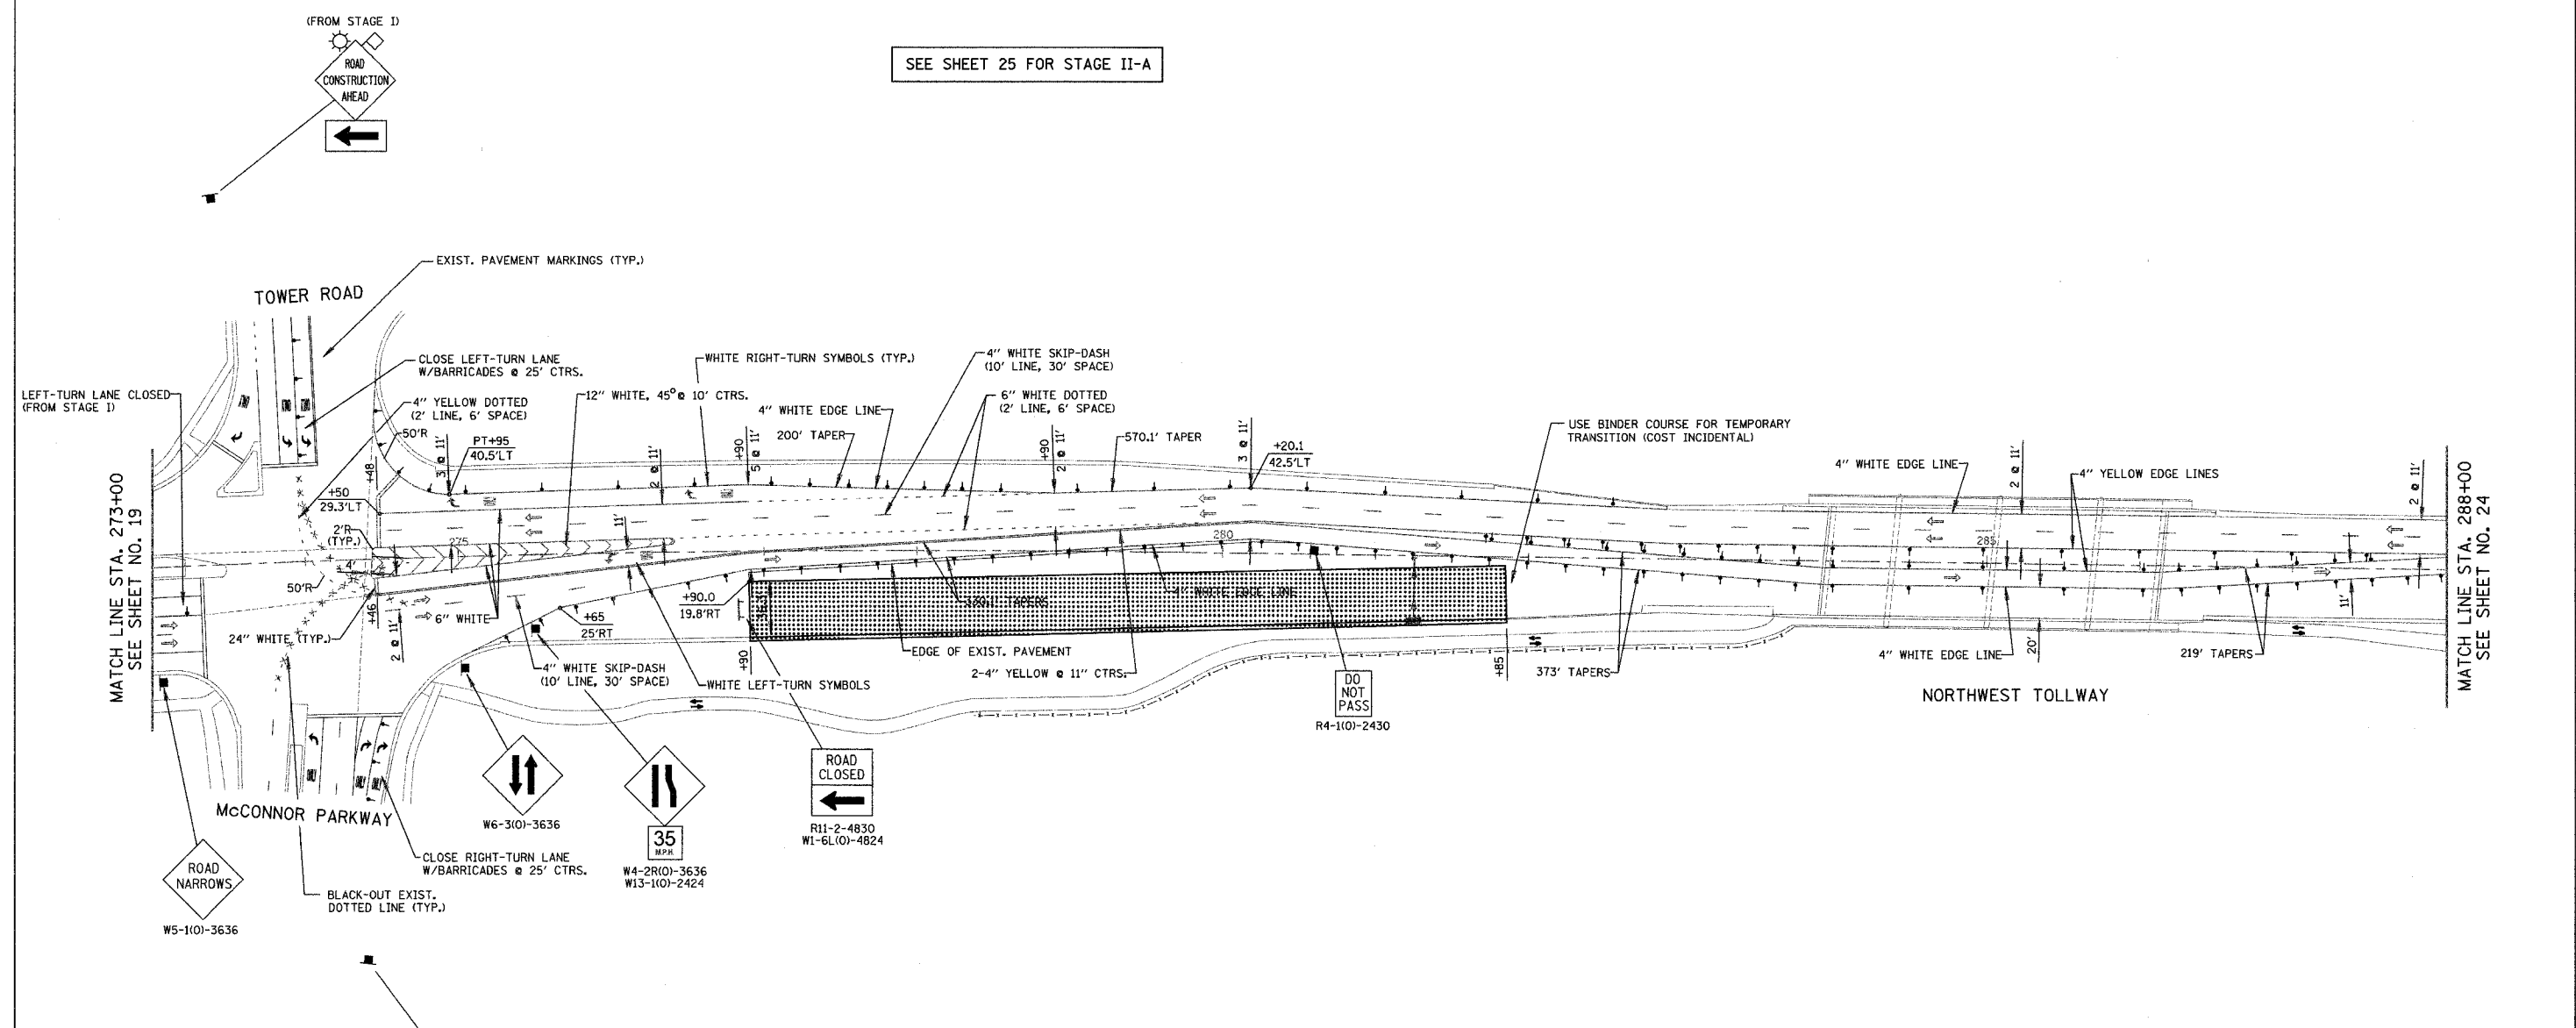

NOTE: SEE SHEET 37 FOR TYPICAL SECTIONS, GENERAL NOTES & CONSTRUCTION SEQUENCE.

NEW & RELOCATED SIGNS SHALL BE PLACED 3.5 FEET FROM THE BACK OF CURB OR EDGE LINE.

ALL PROPOSED PAVEMENT MARKINGS ON THIS SHEET SHALL BE "TEMPORARY PAVEMENT MARKINGS" IN ACCORDANCE WITH ARTICLE 703.05 OF THE "STANDARD SPECIFICATIONS".

LEGEND

- PERMANENT CONSTRUCTION DURING STAGE II-B
- STORM SEWERS INSTALLED DURING STAGE II-B
- DIRECTION OF SINGLE LANE OF VEHICULAR TRAFFIC DURING STAGE II-B
- PATH OPEN TO PEDESTRIAN & BICYCLE TRAFFIC DURING STAGE II-B
- TYPE II BARRICADES WITH MONO-DIRECTIONAL STEADY-BURN LIGHTS @ 50' CTRS. (25' SPACING IN TAPERS & CURVES)
- TYPE III BARRICADE
- TEMPORARY TRAFFIC SIGN (TYPE & LEGEND AS SHOWN)

REVISIONS	
NAME	DATE

ILLINOIS DEPARTMENT OF TRANSPORTATION
MEACHAM ROAD
 SUGGESTED CONSTRUCTION PROCEDURE
 & MAINTENANCE OF TRAFFIC
 TOWER ROAD/McCONNOR PARKWAY TO STA. 288+00
 STAGE II-B

DESIGNED BY RJK
 CHECKED BY RRM

DATE 12/20/04

