
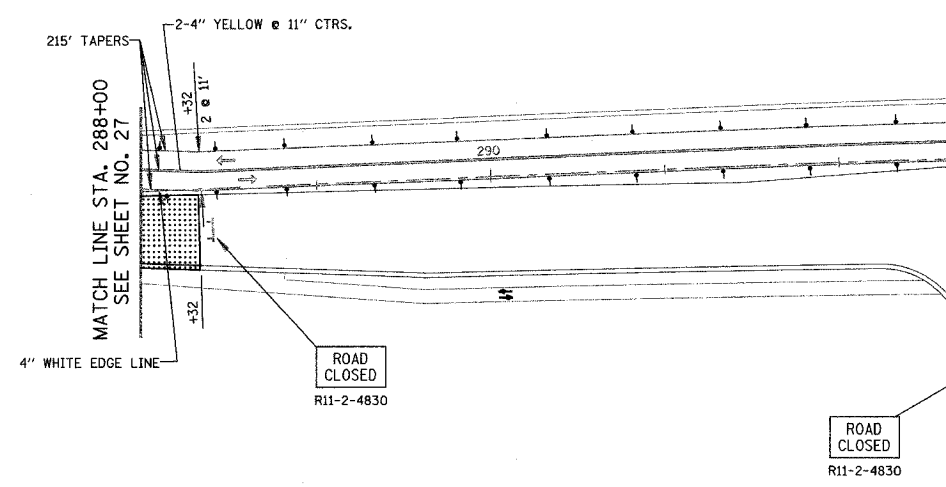


|                       |                |          |                  |           |
|-----------------------|----------------|----------|------------------|-----------|
| F.A.U. RTE.           | SECTION        | COUNTY   | TOTAL SHEETS     | SHEET NO. |
| 2585                  | 00-00068-01-WR | COOK     | 145              | 28        |
| STA.                  |                | TO STA.  |                  |           |
| FED. ROAD DIST. NO.   |                | ILLINOIS | FED. AID PROJECT |           |
| CONTRACT NUMBER 83785 |                |          |                  |           |

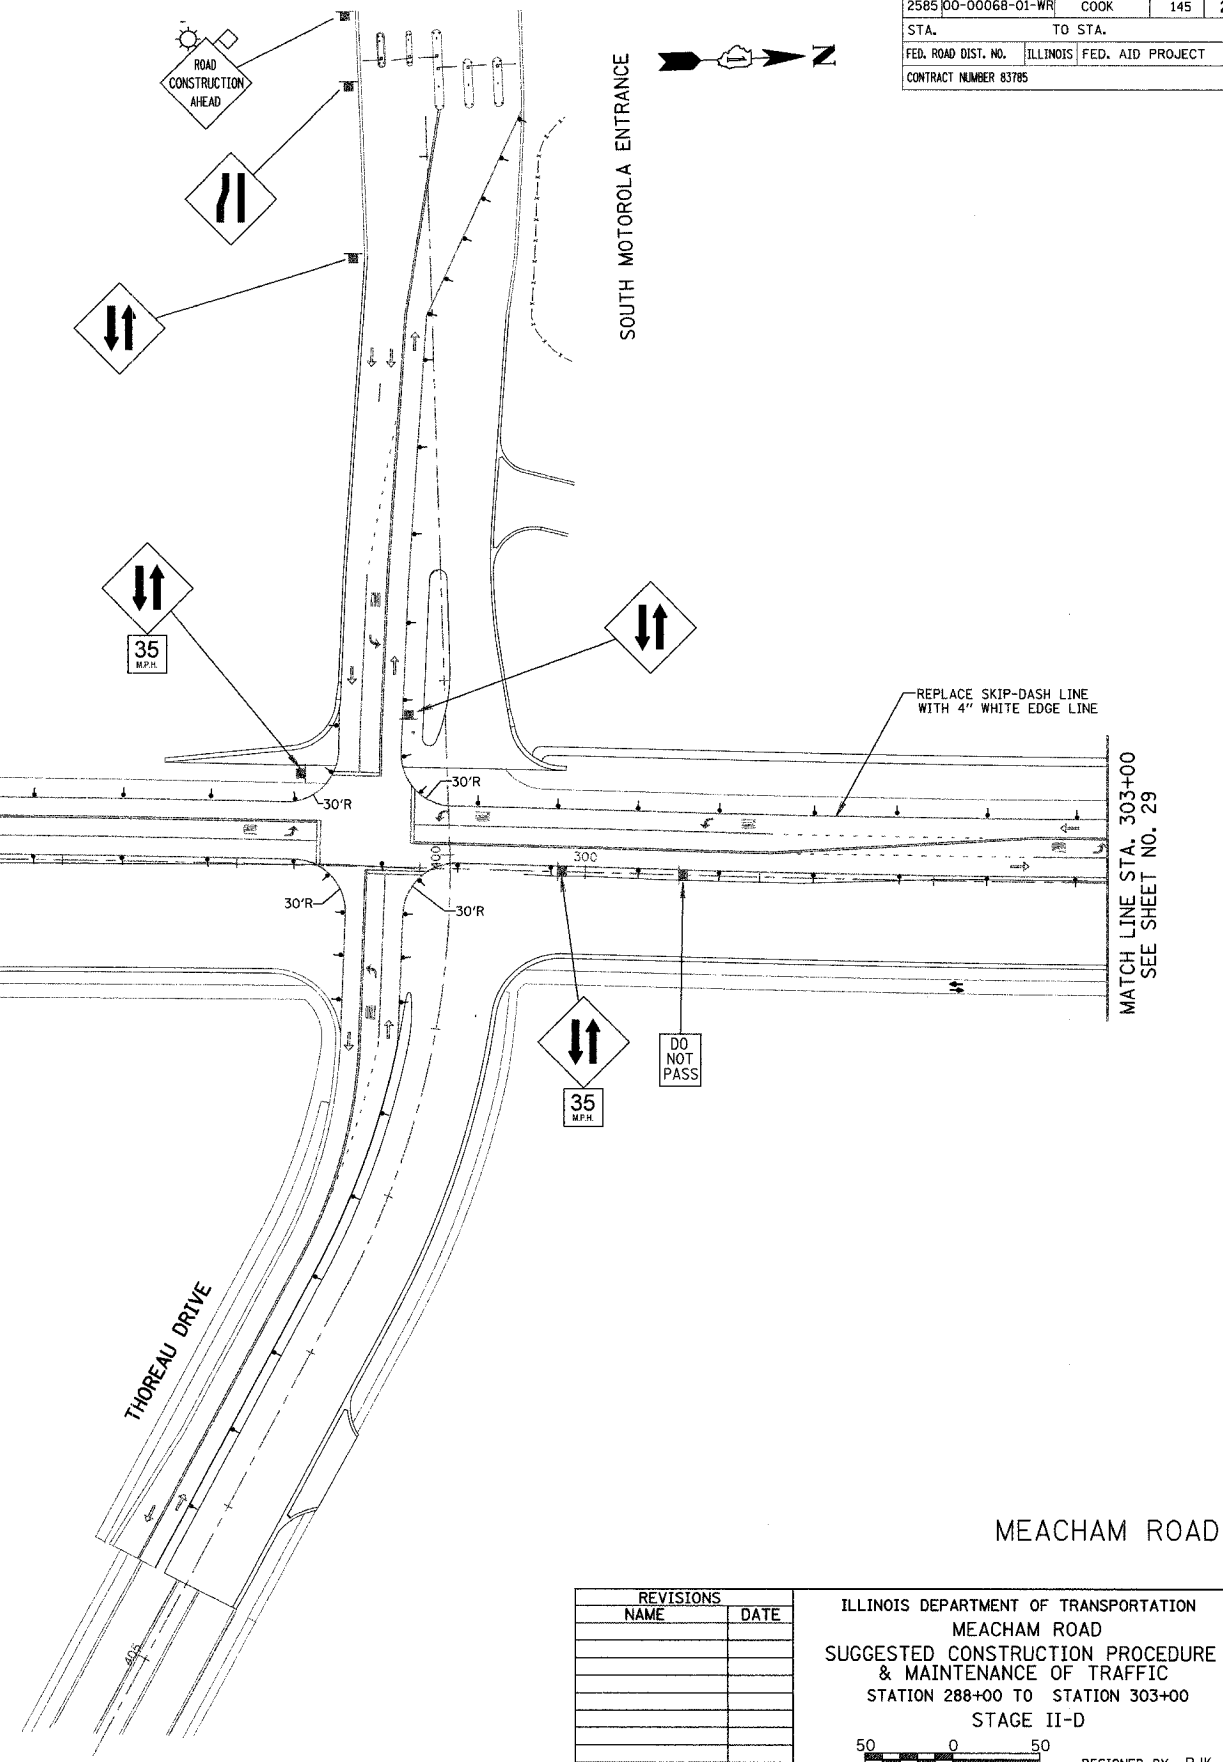

NOTE: SEE SHEET 37 FOR TYPICAL SECTIONS, GENERAL NOTES & CONSTRUCTION SEQUENCE.


ALL PAVEMENT MARKINGS & SIGNS NOT IDENTIFIED ON THIS SHEET ARE FROM STAGES II-B & II-C (SEE SHEETS 24 & 26 FOR DETAILS).

**LEGEND**

- PERMANENT CONSTRUCTION DURING STAGE II-D
- DIRECTION OF SINGLE LANE OF VEHICULAR TRAFFIC DURING STAGE II-D
- PATH OPEN TO PEDESTRIAN & BICYCLE TRAFFIC DURING STAGE II-D
- TYPE II BARRICADES WITH MONO-DIRECTIONAL STEADY-BURN LIGHTS @ 50' CTRS. (25' SPACING IN TAPERS & CURVES)
- TYPE III BARRICADE
- TEMPORARY TRAFFIC SIGN (TYPE & LEGEND AS SHOWN)

| REVISIONS |      |
|-----------|------|
| NAME      | DATE |
|           |      |
|           |      |
ILLINOIS DEPARTMENT OF TRANSPORTATION  
 MEACHAM ROAD  
 SUGGESTED CONSTRUCTION PROCEDURE  
 & MAINTENANCE OF TRAFFIC  
 STATION 288+00 TO STATION 303+00  
 STAGE II-D

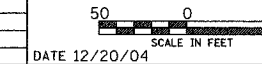

DESIGNED BY RJK  
 CHECKED BY RRM

DATE 12/20/04