


F.A.J. RTE.	SECTION	COUNTY	TOTAL SHEETS	SHEET NO.
2585	00-00068-01-WR	COOK	145	33
STA.		TO STA.		
FED. ROAD DIST. NO.		ILLINOIS	FED. AID PROJECT	
CONTRACT NUMBER 83785				

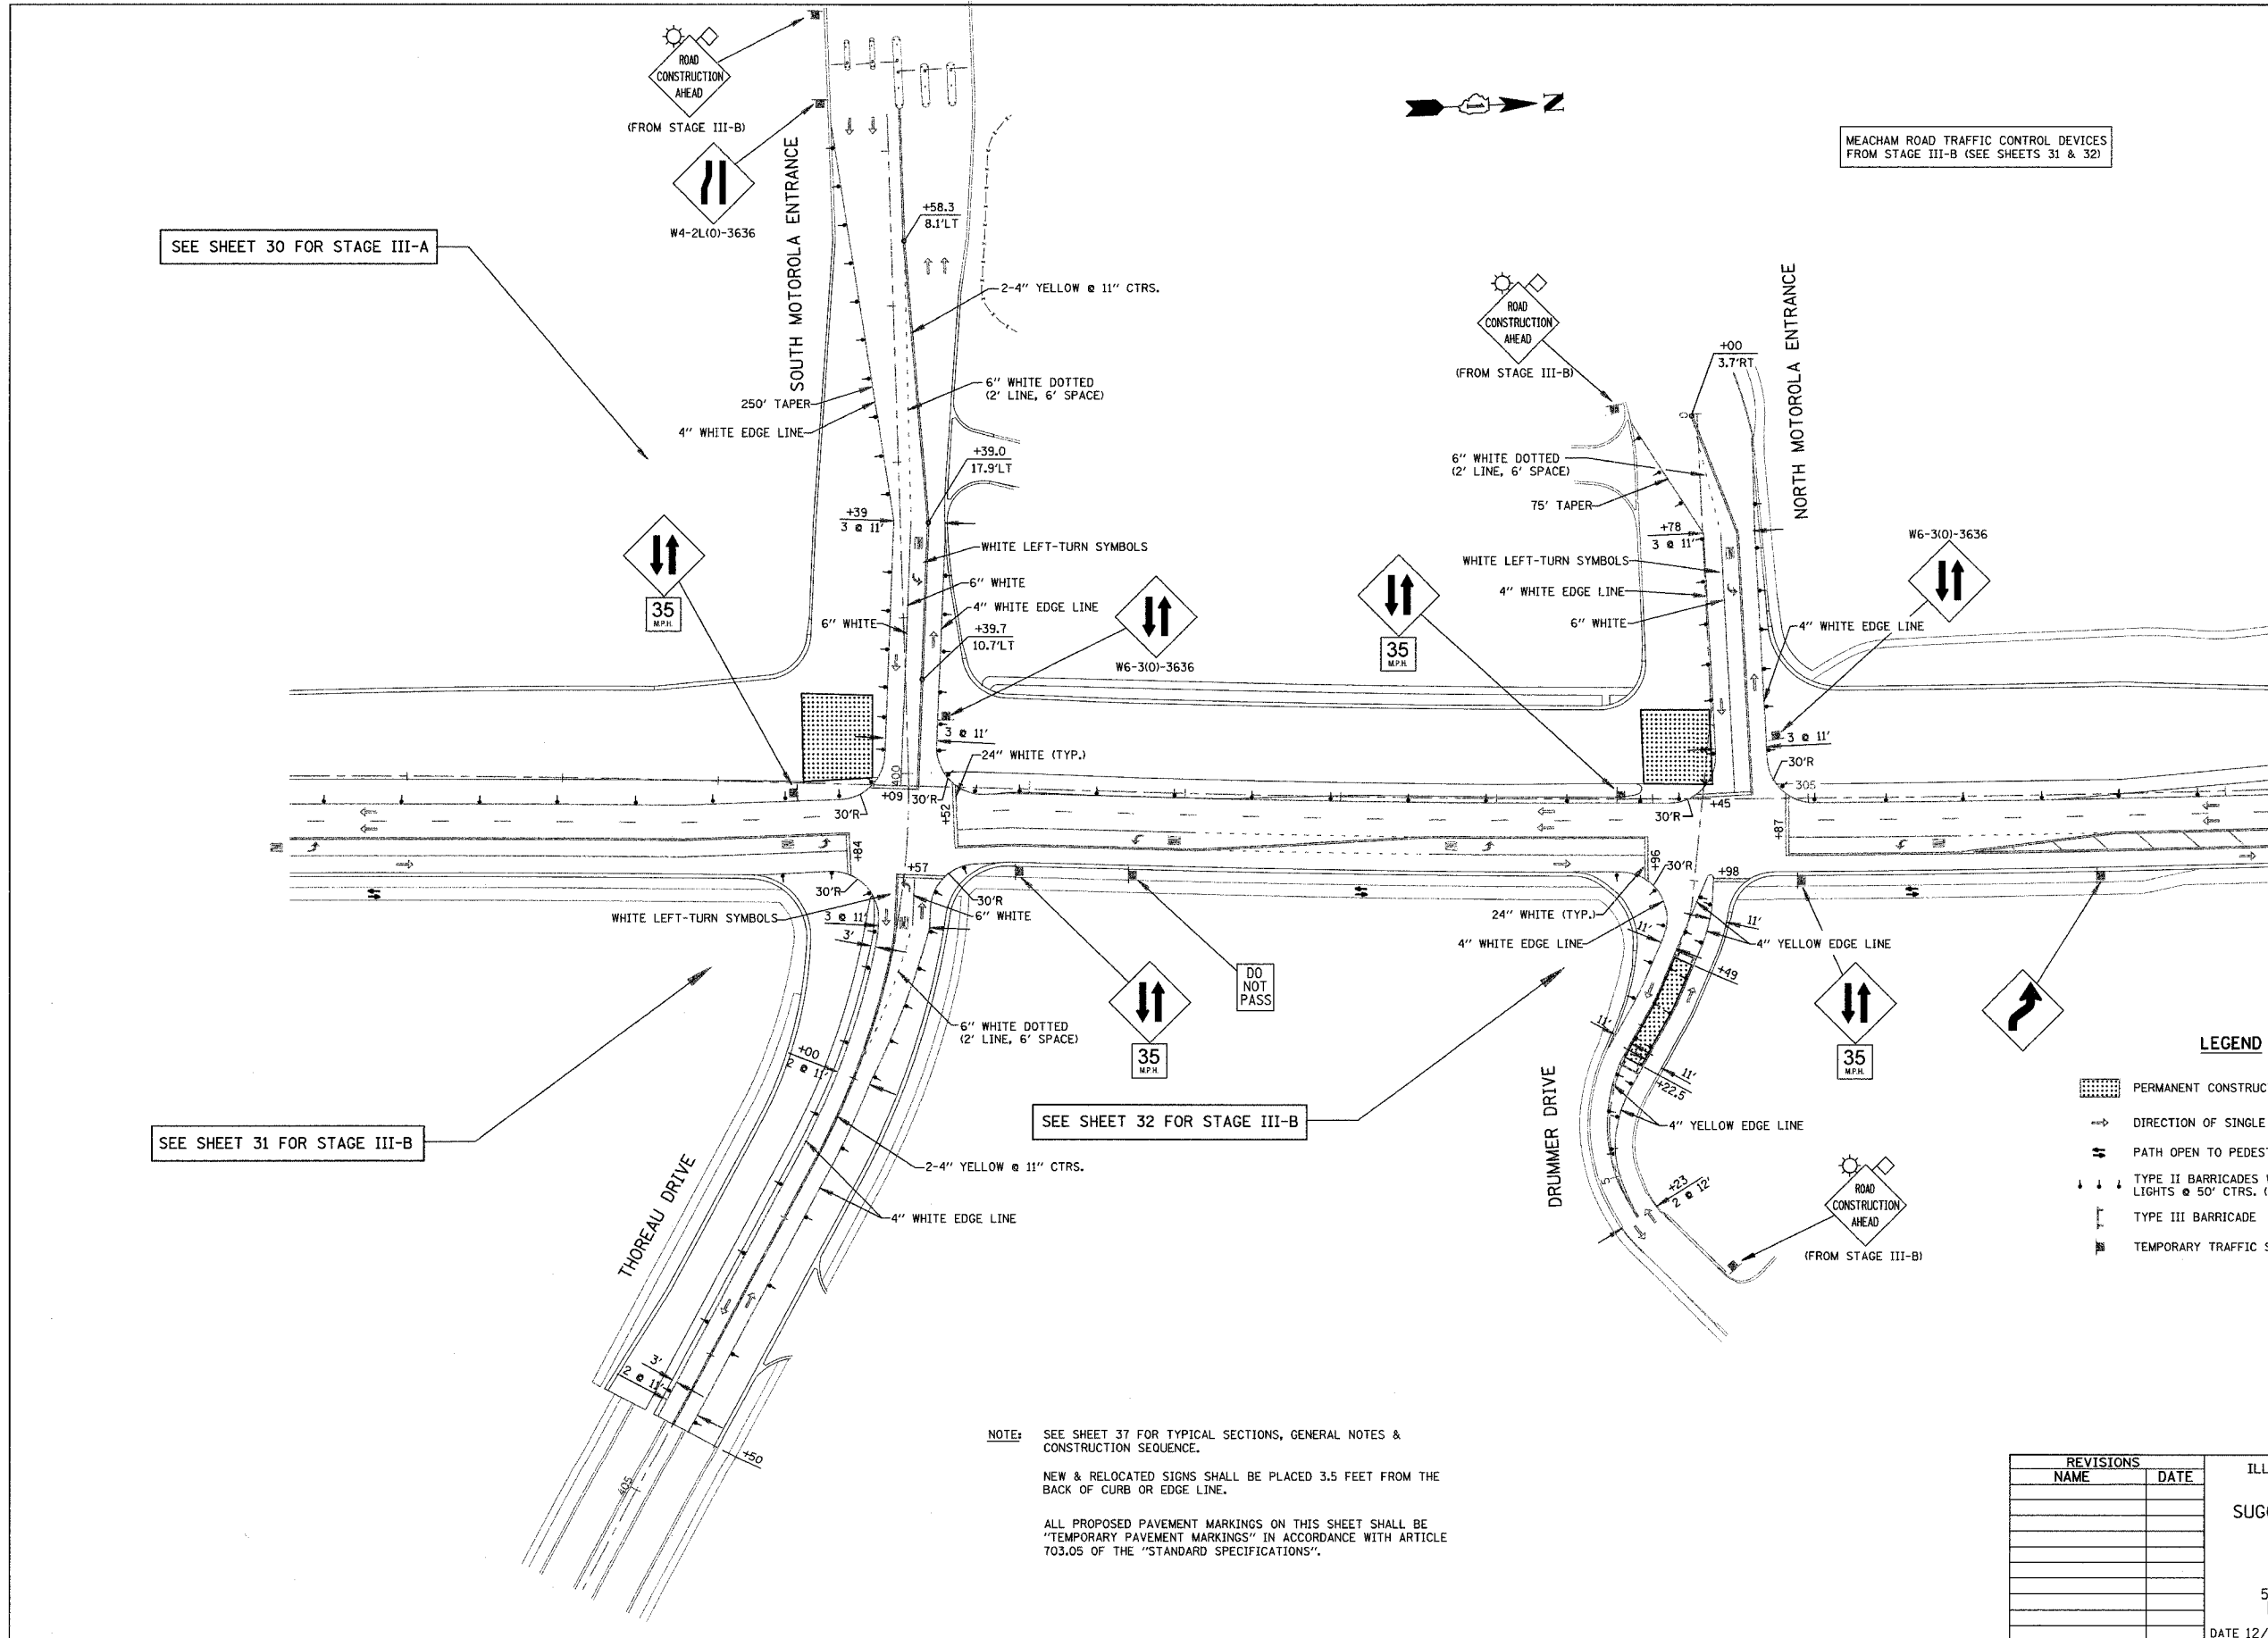

SEE SHEET 30 FOR STAGE III-A

SEE SHEET 31 FOR STAGE III-B

SEE SHEET 32 FOR STAGE III-B

MEACHAM ROAD TRAFFIC CONTROL DEVICES FROM STAGE III-B (SEE SHEETS 31 & 32)

LEGEND

- PERMANENT CONSTRUCTION DURING STAGE III-C
- DIRECTION OF SINGLE LANE OF VEHICULAR TRAFFIC DURING STAGE III-C
- PATH OPEN TO PEDESTRIAN & BICYCLE TRAFFIC DURING STAGE III-C
- TYPE II BARRICADES WITH MONO-DIRECTIONAL STEADY-BURN LIGHTS @ 50' CTRS. (25' SPACING IN TAPERS & CURVES)
- TYPE III BARRICADE
- TEMPORARY TRAFFIC SIGN (TYPE & LEGEND AS SHOWN)

NOTE: SEE SHEET 37 FOR TYPICAL SECTIONS, GENERAL NOTES & CONSTRUCTION SEQUENCE.
 NEW & RELOCATED SIGNS SHALL BE PLACED 3.5 FEET FROM THE BACK OF CURB OR EDGE LINE.
 ALL PROPOSED PAVEMENT MARKINGS ON THIS SHEET SHALL BE "TEMPORARY PAVEMENT MARKINGS" IN ACCORDANCE WITH ARTICLE 703.05 OF THE "STANDARD SPECIFICATIONS".

MEACHAM ROAD

REVISIONS	
NAME	DATE

ILLINOIS DEPARTMENT OF TRANSPORTATION
 MEACHAM ROAD
 SUGGESTED CONSTRUCTION PROCEDURE
 & MAINTENANCE OF TRAFFIC
 STATION 295+25 TO STATION 308+00
 STAGE III-C

SCALE IN FEET
 0 50
 DATE 12/20/04
 DESIGNED BY RJK
 CHECKED BY RRM