
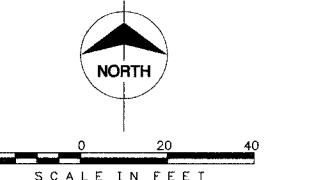
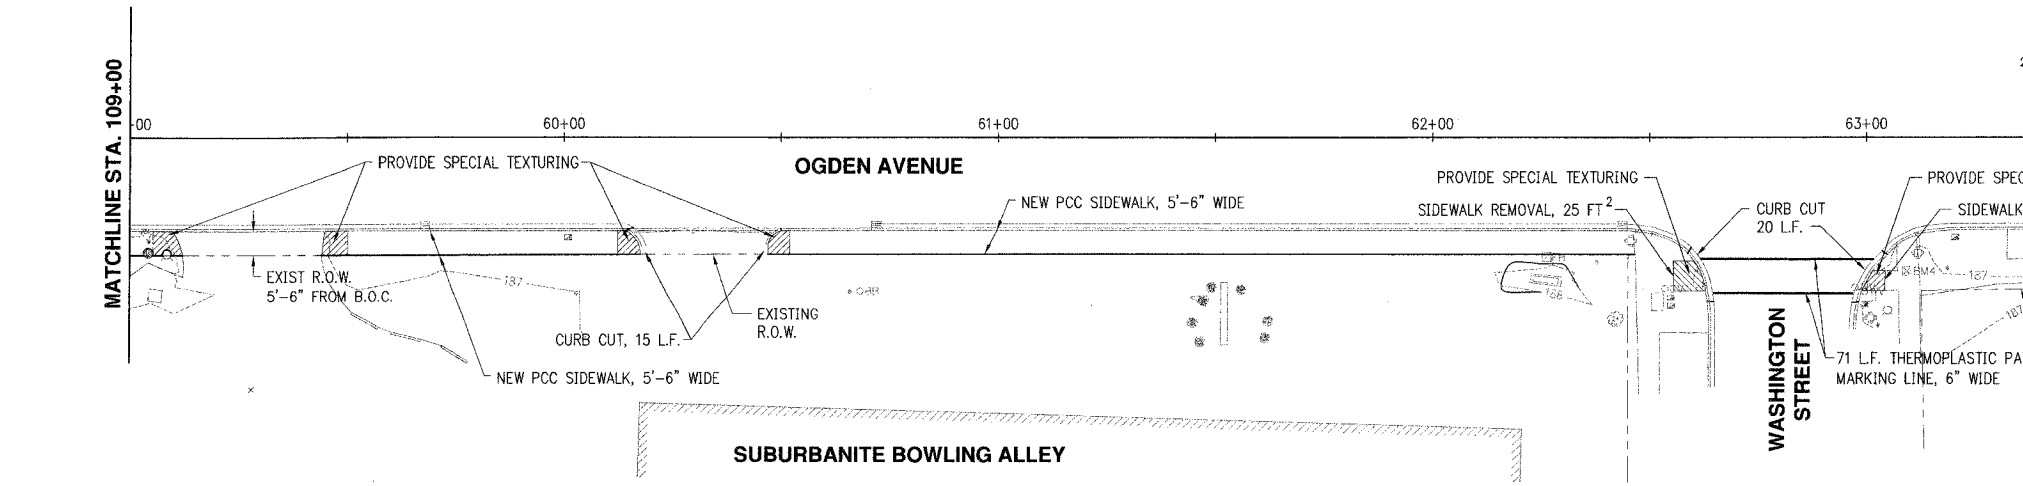
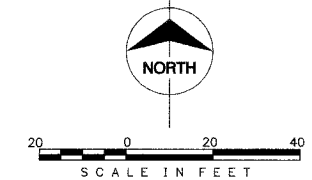
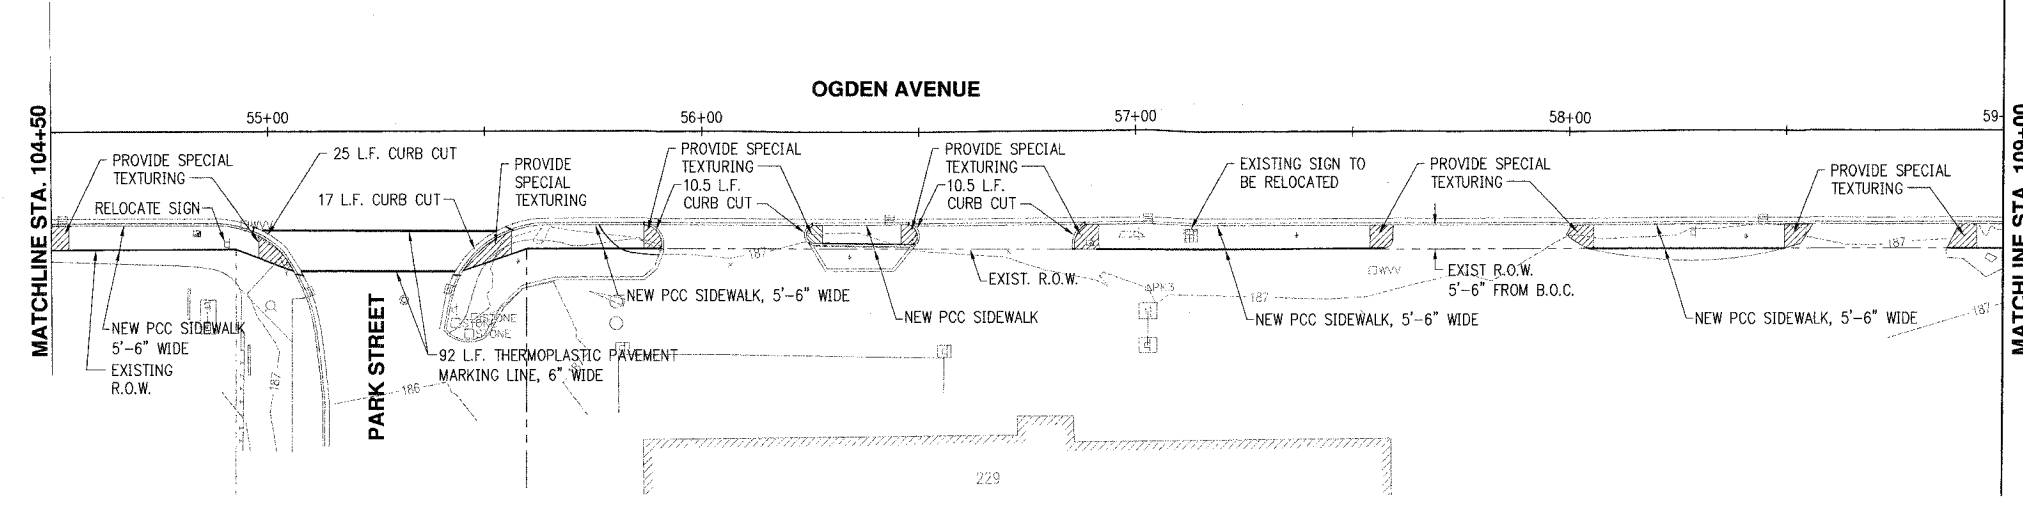
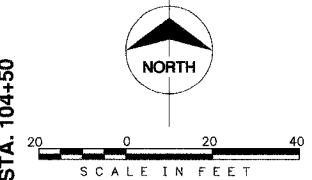


1 2 3 4 5 6 7 8 9 10 11 12 13 14

F.A.P. RTE.	SECTION	COUNTY	TOTAL SHEETS	SHEET NO.
0311	03-00090-00-SW	DU PAGE	-	8
FEDERAL RD. DIST. NO.	ILLINOIS FEDERAL AID PROJECT			
CONTRACT: 83787				

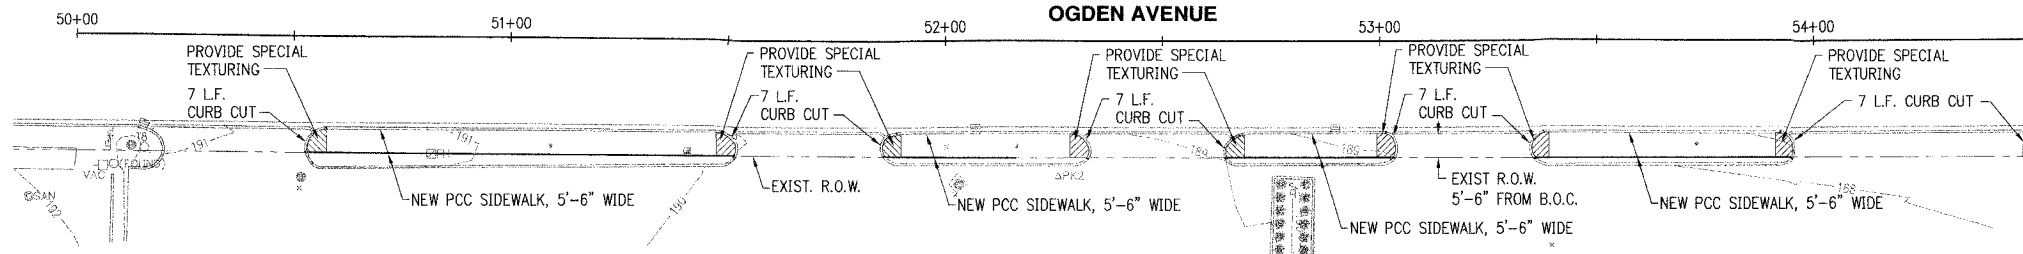

Scale For Microfilming

COPYRIGHT © 2003 BURNS AND MCDONNELL ENGINEERING COMPANY, INC.



date	12/18/03	detailed	J. HOLZINGER
designed	A. BRYANT	checked	



project		contract	
35309			
drawing		rev.	
		- 0	
sheet	8	of	16 sheets
file E:\WESTMONT\35309 2003 CMAQ SIDEWALK\CAD\BID\OGDEN_PARK			