
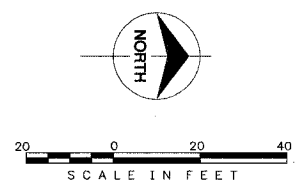
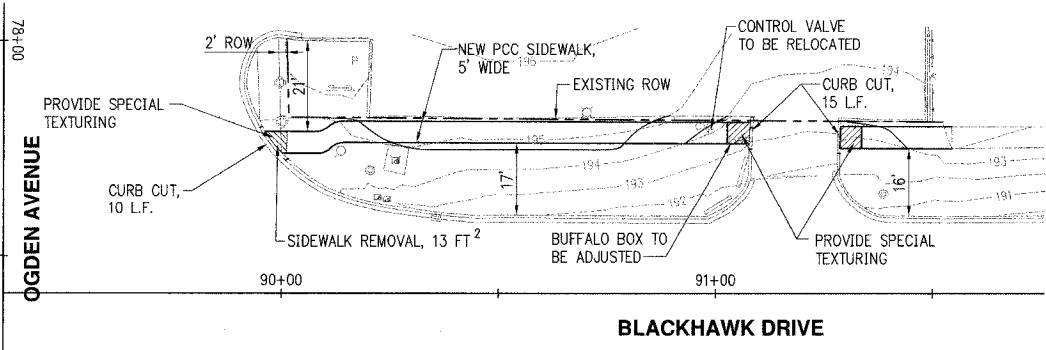
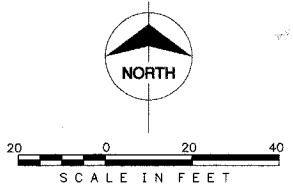
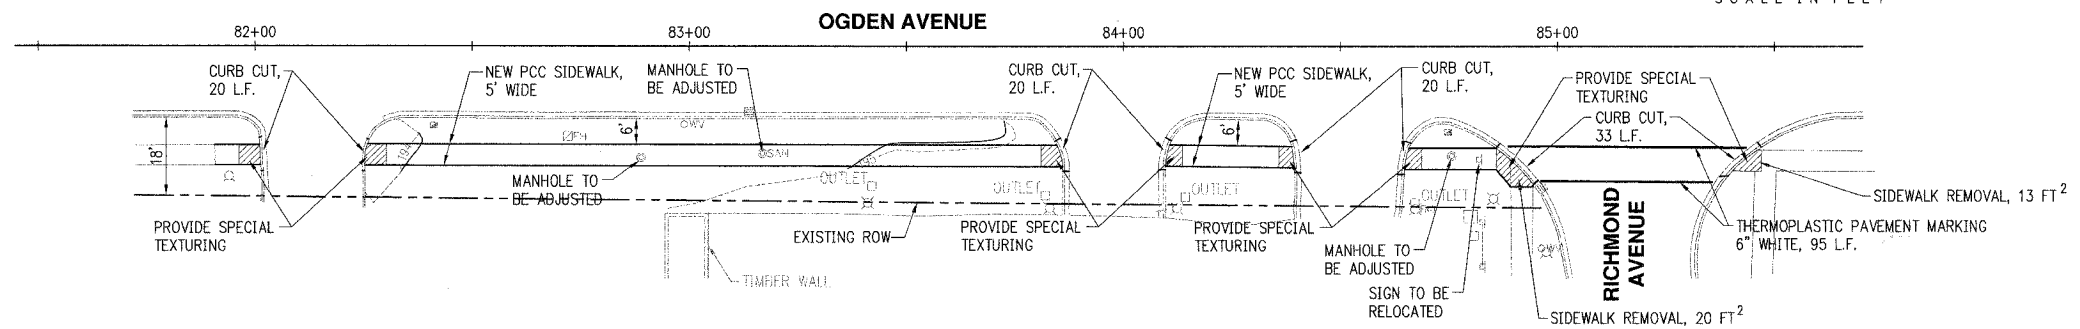
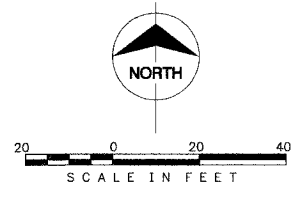
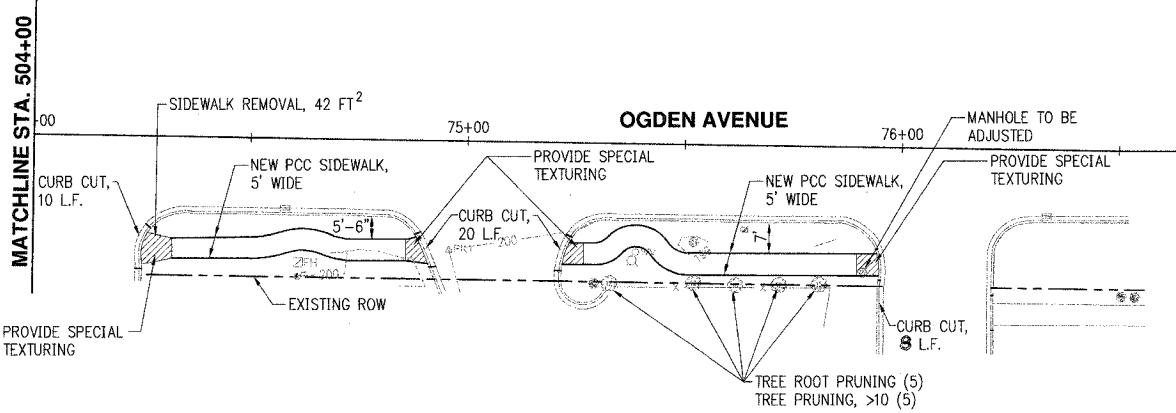
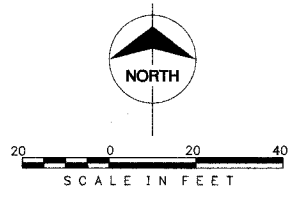


F.A.P. RTE.	SECTION	COUNTY	TOTAL SHEETS	SHEET NO.
0311	03-00090-00-SW	DU PAGE	-	9
FEDERAL RD. DIST. NO.	ILLINOIS FEDERAL AID PROJECT			
CONTRACT: 83787				

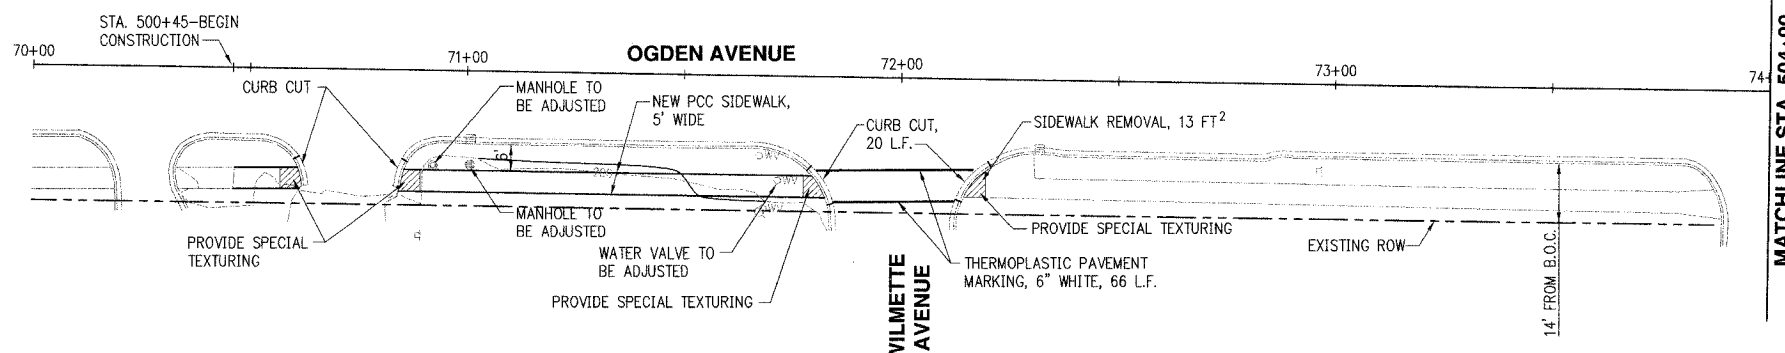

Scale For Microfilming

Inches

COPYRIGHT © 2003 BURNS AND MCDONNELL ENGINEERING COMPANY, INC.



date 12/18/03 detailed J. HOLZINGER  
 designed A. BRYANT checked



VILLAGE OF WESTMONT  
 2003 CMAQ SIDEWALK  
 OGDEN & BLACKHAWK

project 35309 contract  
 drawing rev. 0  
 sheet 9 of 16 sheets  
 file E:\WESTMONT\35309 2003 CMAQ SIDEWALK\CAD\BID\OGDEN BLA