
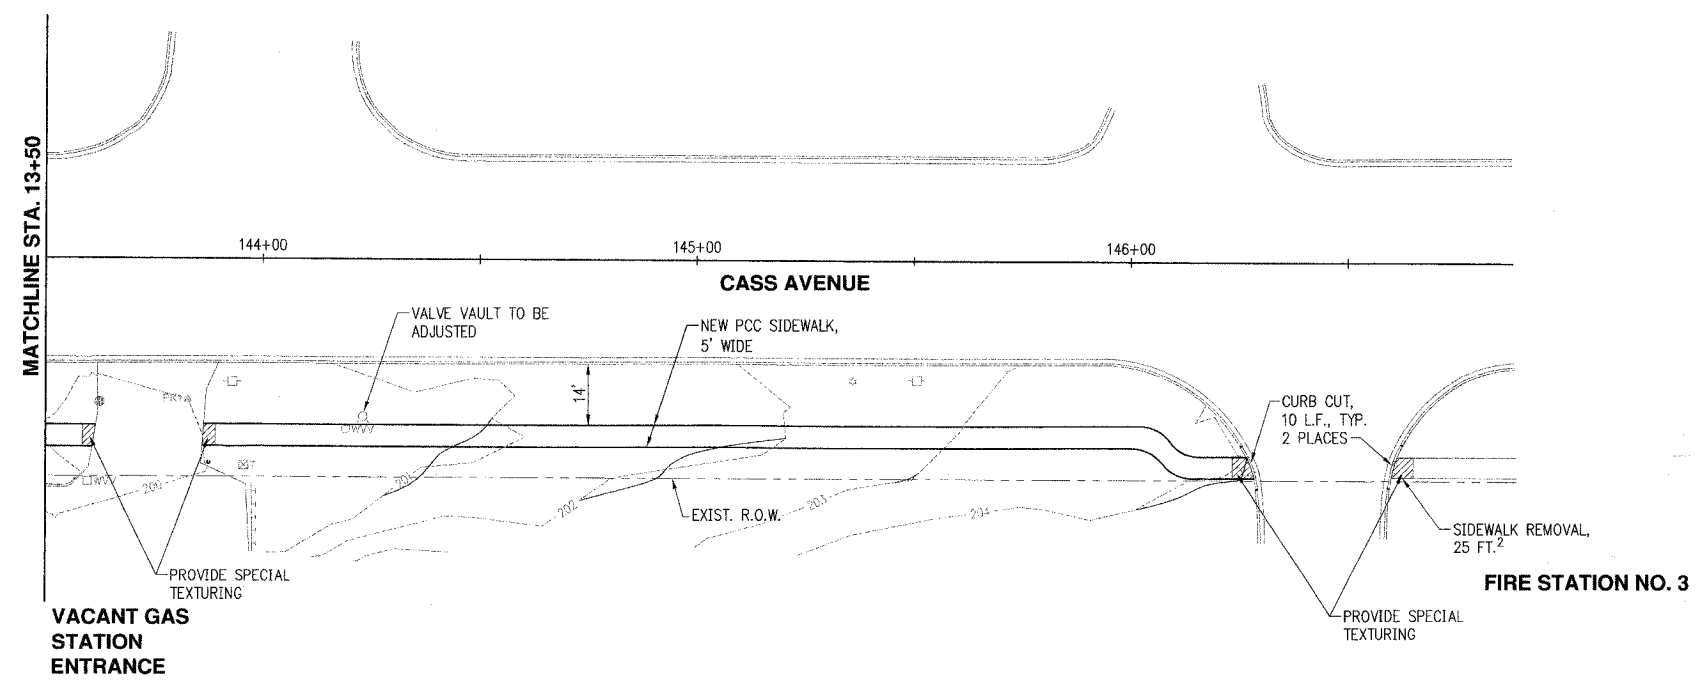
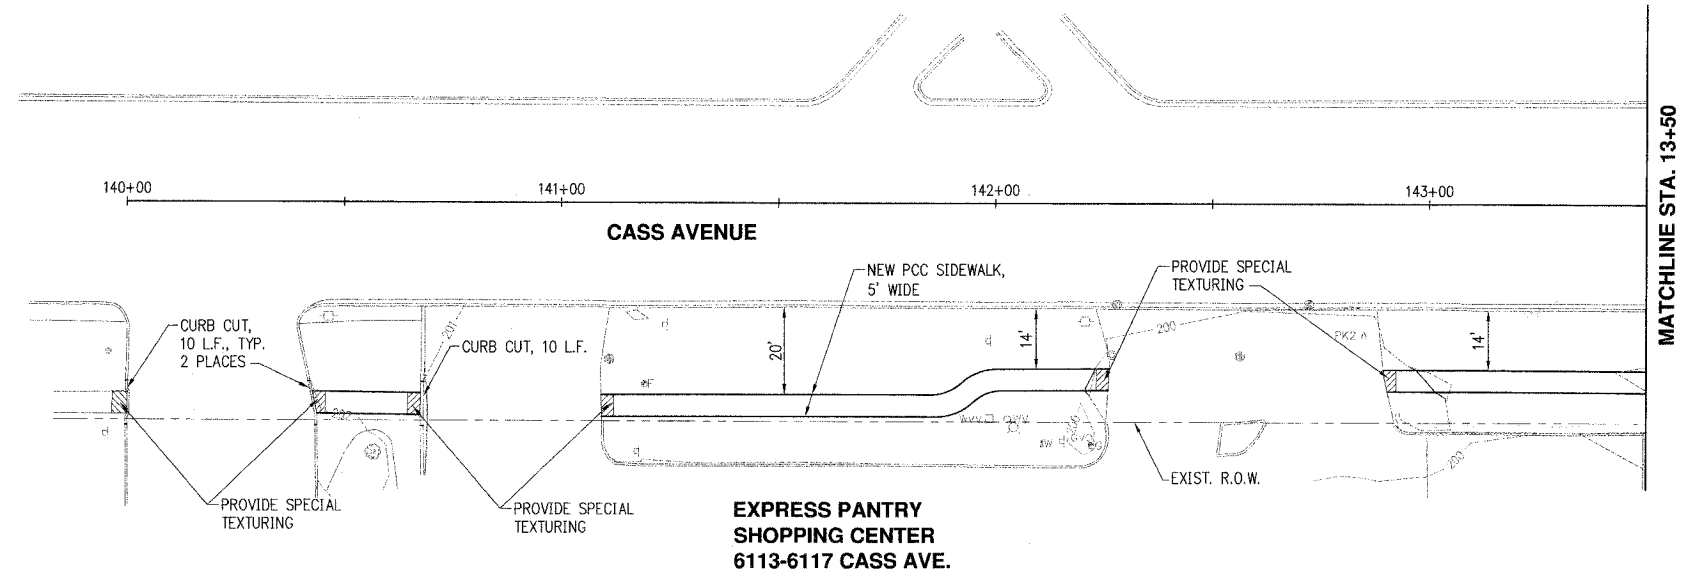


1 2 3 4 5 6 7 8 9 10 11 12 13 14

F.A.P. RTE.	SECTION	COUNTY	TOTAL SHEETS	SHEET NO.
0311	03-00090-00-SW	DU PAGE	-	10
FEDERAL RD. DIST. NO.	ILLINOIS	FEDERAL AID PROJECT		
CONTRACT: 83787				

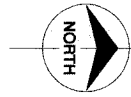

Scale For Microfilming

Millimeters

Inches

COPYRIGHT © 2003 BURNS AND MCDONNELL ENGINEERING COMPANY, INC.



date	12/18/03	detailed	J. HOLZINGER
designed	A. BRYANT	checked	



**VILLAGE OF WESTMONT**  
2003 CMAQ SIDEWALK  
CASS & BEN

project	35.309	contract	
drawing		rev.	0
sheet	10	of	16 sheets
file 1:\WESTMONT\35309 2003 CMAQ SIDEWALK\CAD\BID\CASS BEN			