



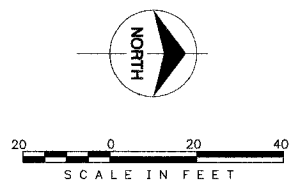

1 2 3 4 5 6 7 8 9 10 11 12 13 14

F.A.P. RTE.	SECTION	COUNTY	TOTAL SHEETS	SHEET NO.
0311	03-00090-00-SW	DU PAGE	-	11
FEDERAL RD. DIST. NO.	ILLINOIS FEDERAL AID PROJECT			
CONTRACT: 83787				

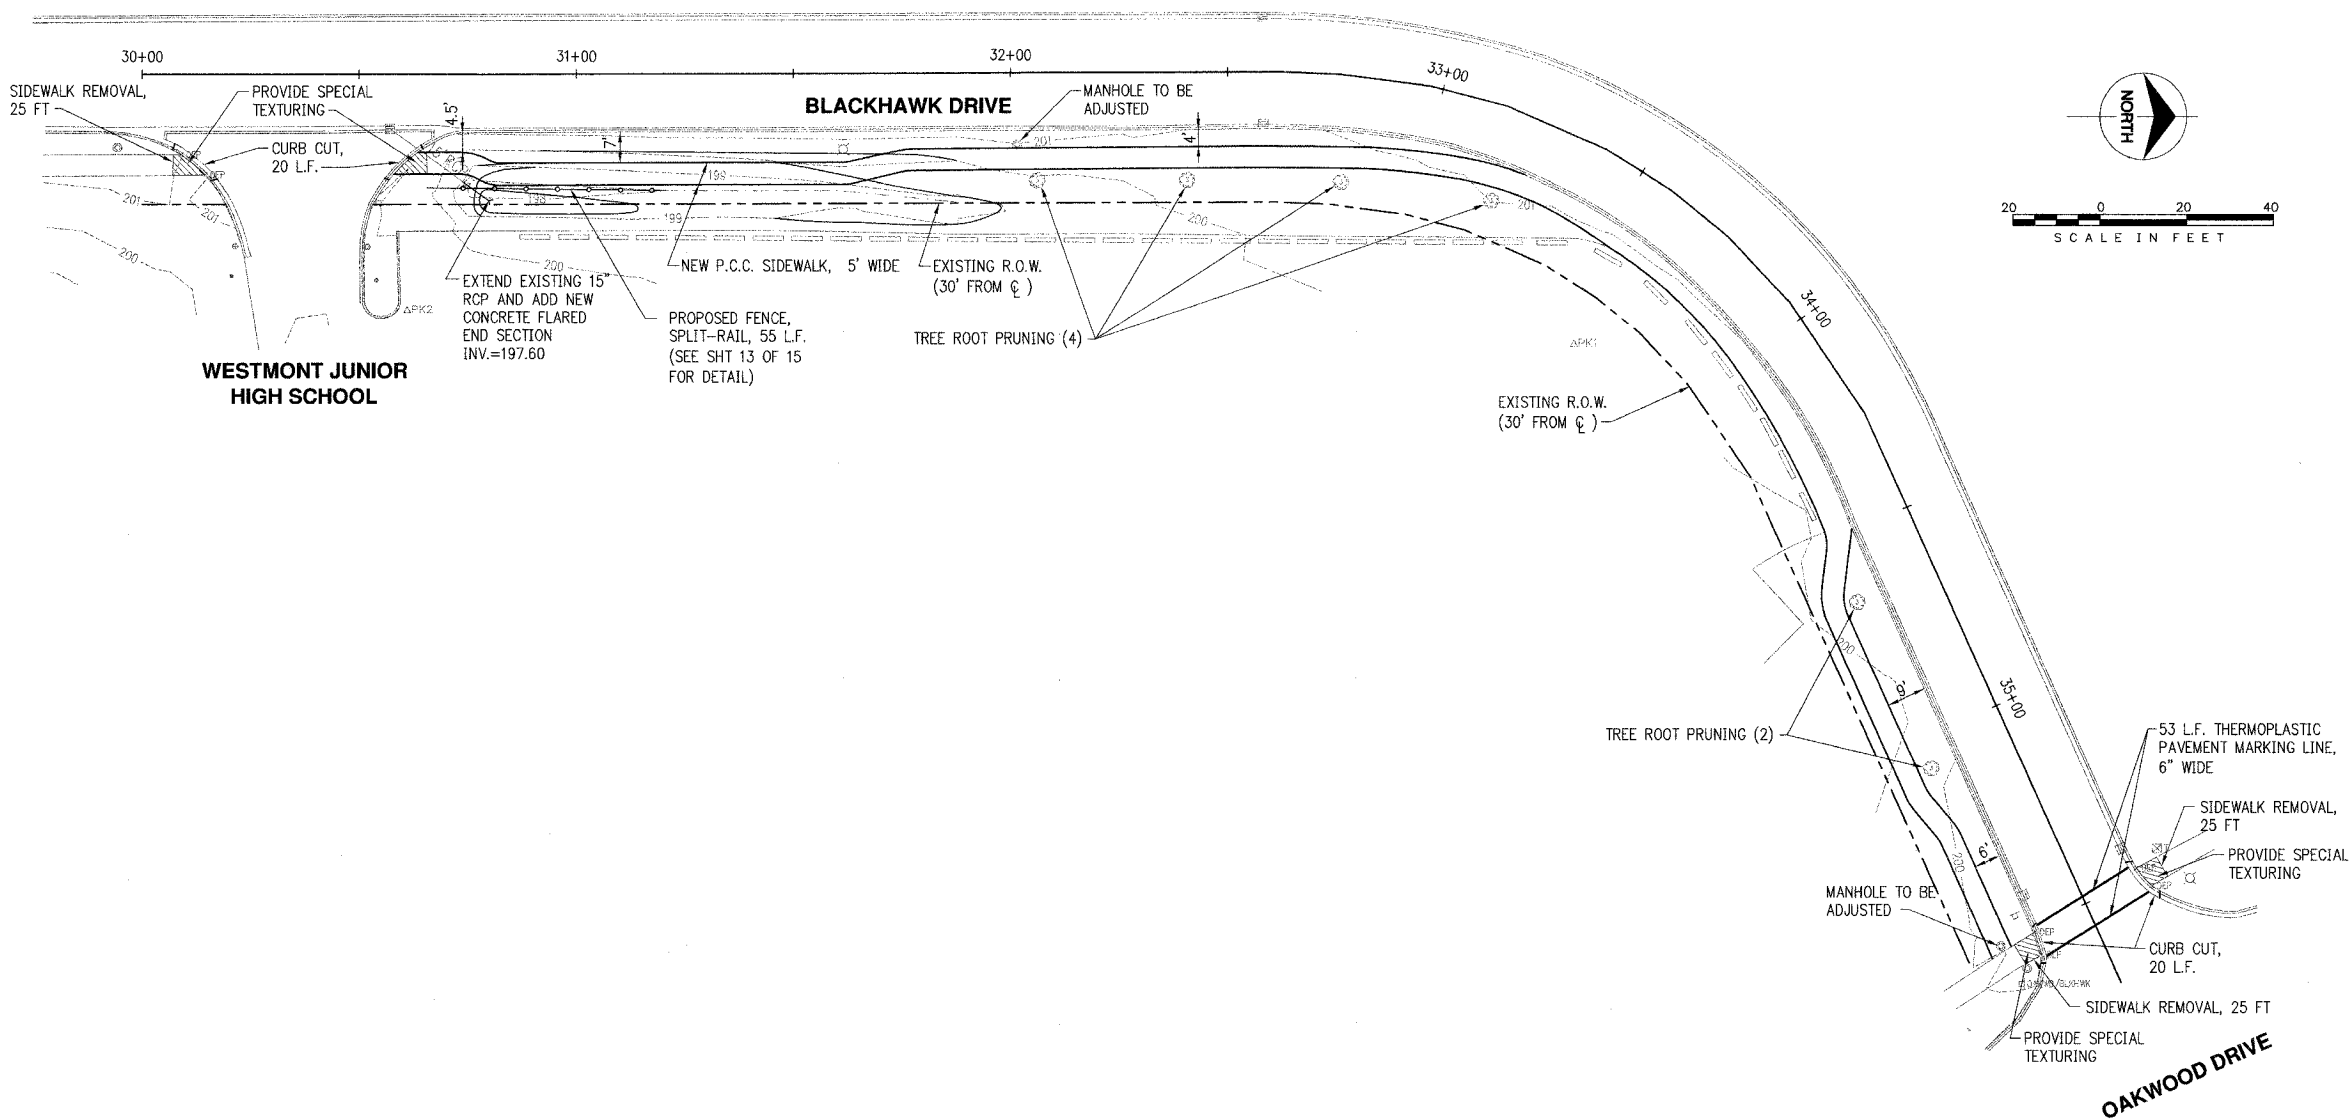

Scale For Microfilming
 Millimeters
 Inches
 COPYRIGHT © 2003 BURNS AND MCDONNELL ENGINEERING COMPANY, INC.

	date 12/18/03 designed A. BRYANT	detailed J. HOLZINGER checked
	VILLAGE OF WESTMONT 2003 OMAQ SIDEWALK BLACKHAWK DRIVE	
project 35309	contract	
drawing	rev. 0	
sheet 11 of 16 sheets	file E:\WESTMONT\35309 2003 OMAQ SIDEWALK\CAD\BID\BLACKHAWK	