
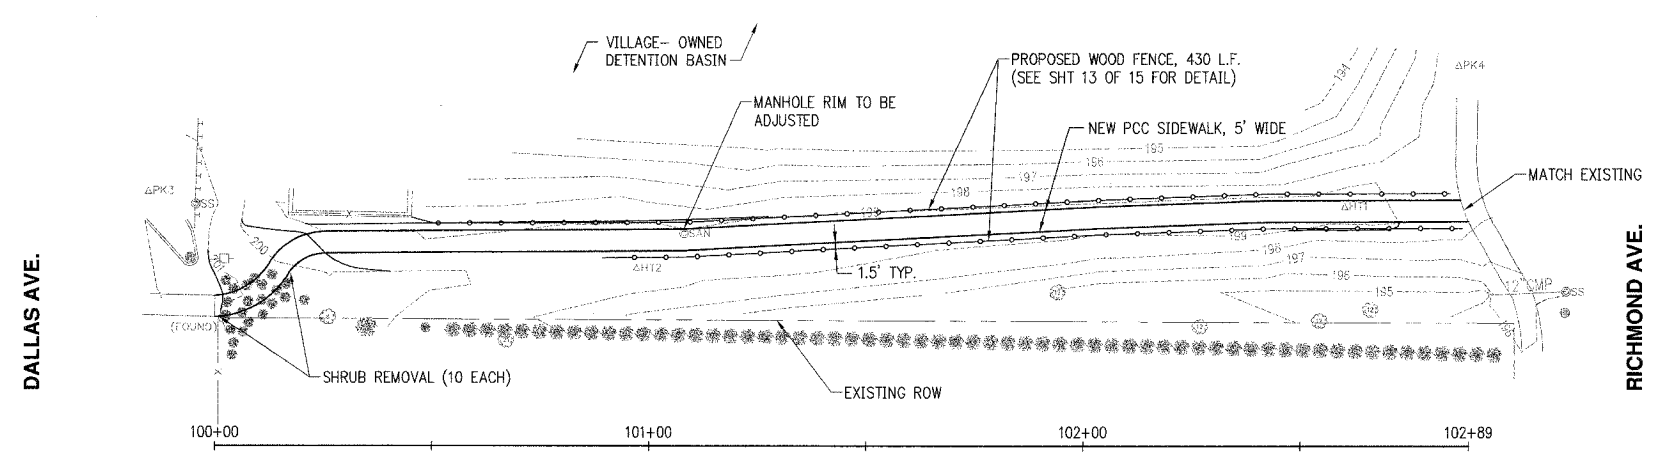
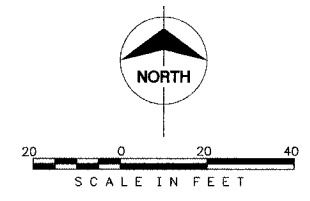
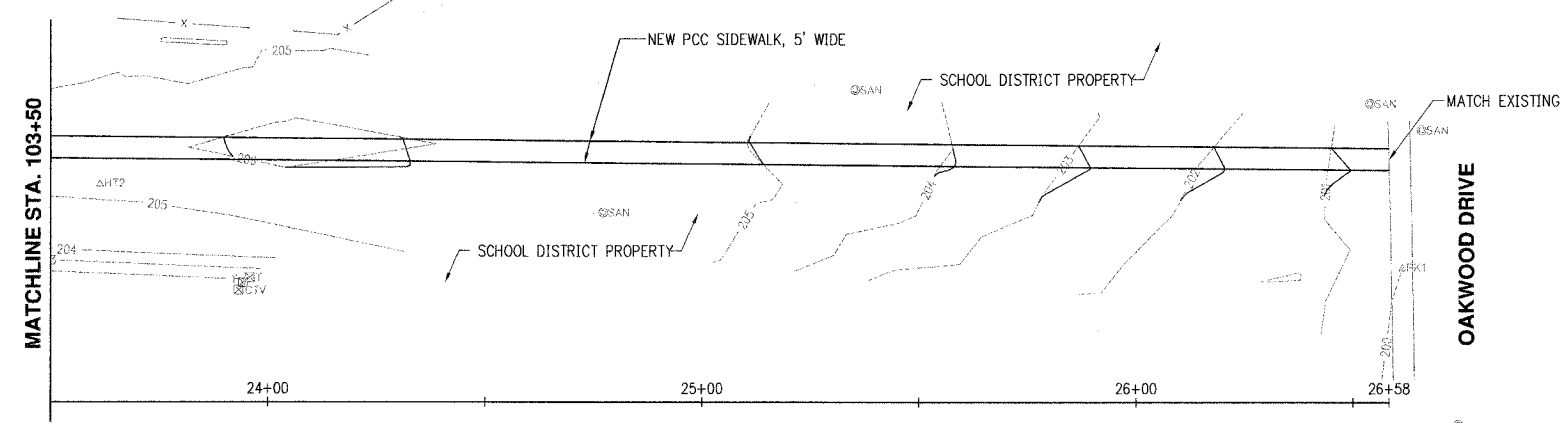
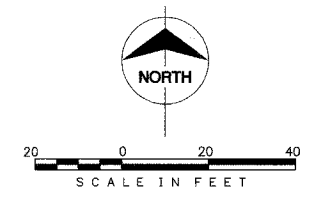


1 2 3 4 5 6 7 8 9 10 11 12 13 14

F.A.P. RTE.	SECTION	COUNTY	TOTAL SHEETS	SHEET NO.
0311	03-00090-00-SW	DU PAGE	-	12
FEDERAL RD. DIST. NO.	ILLINOIS FEDERAL AID PROJECT			
CONTRACT: 83787				

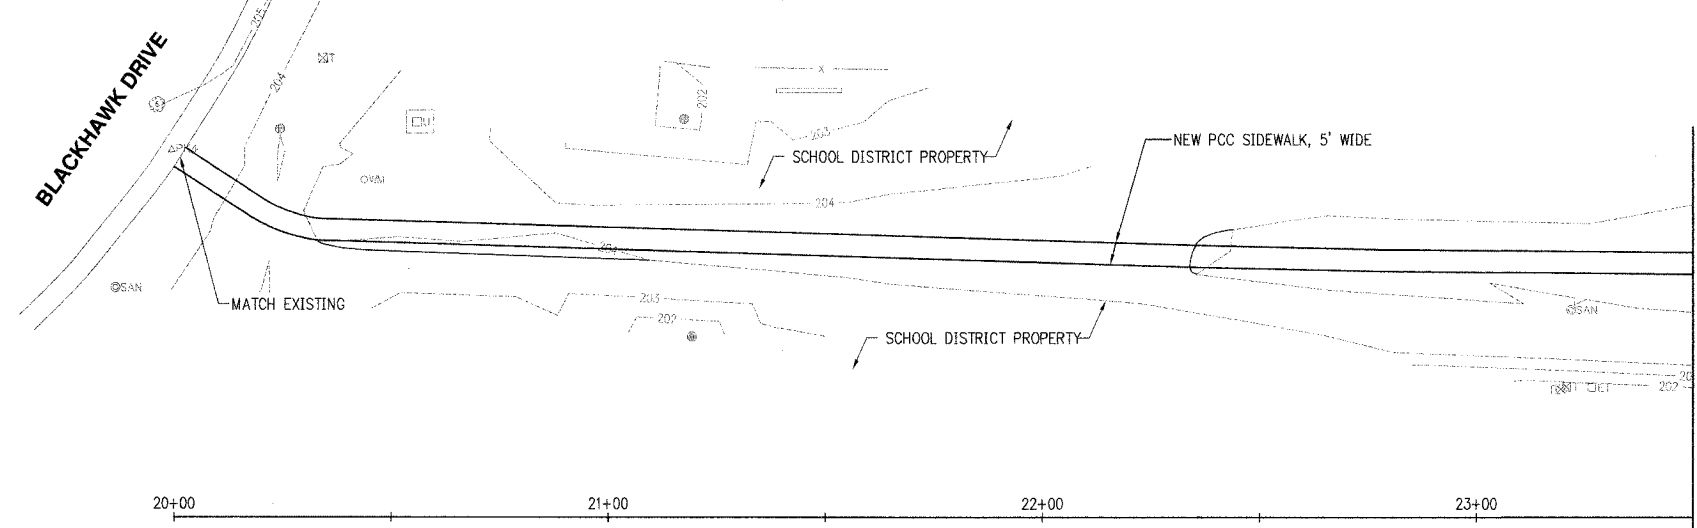

Scale For Microfilming

COPYRIGHT © 2003 BURNS AND MCDONNELL ENGINEERING COMPANY, INC.



date	02/23/04	detailed	J. HOLZINGER
designed	A. BRYANT	checked	



VILLAGE OF WESTMONT

2003 CMAQ SIDEWALK
BLACKHAWK TO OAKWOOD
DALLAS TO RICHMOND

project	35309	contract	
drawing		rev.	0

sheet 12 of 16 sheets
file L:\WESTMONT\35309 2003 CMAQ SIDEWALK\CAD\BID\DALL_RICH...

A
B
C
D
E
F
G
H
I