


| | | | | |
|---------------------|----------|---------------------------|--------------|-----------|
| RTE. | SECTION | COUNTY | TOTAL SHEETS | SHEET NO. |
| FAI 80 | 150-2HBR | LA SALLE | 460 | 41 |
| STA. 653+75 | | TO STA. 663+50 | | |
| FED. ROAD DIST. NO. | | ILLINOIS FED. AID PROJECT | | |

CONTRACT NO. 86603

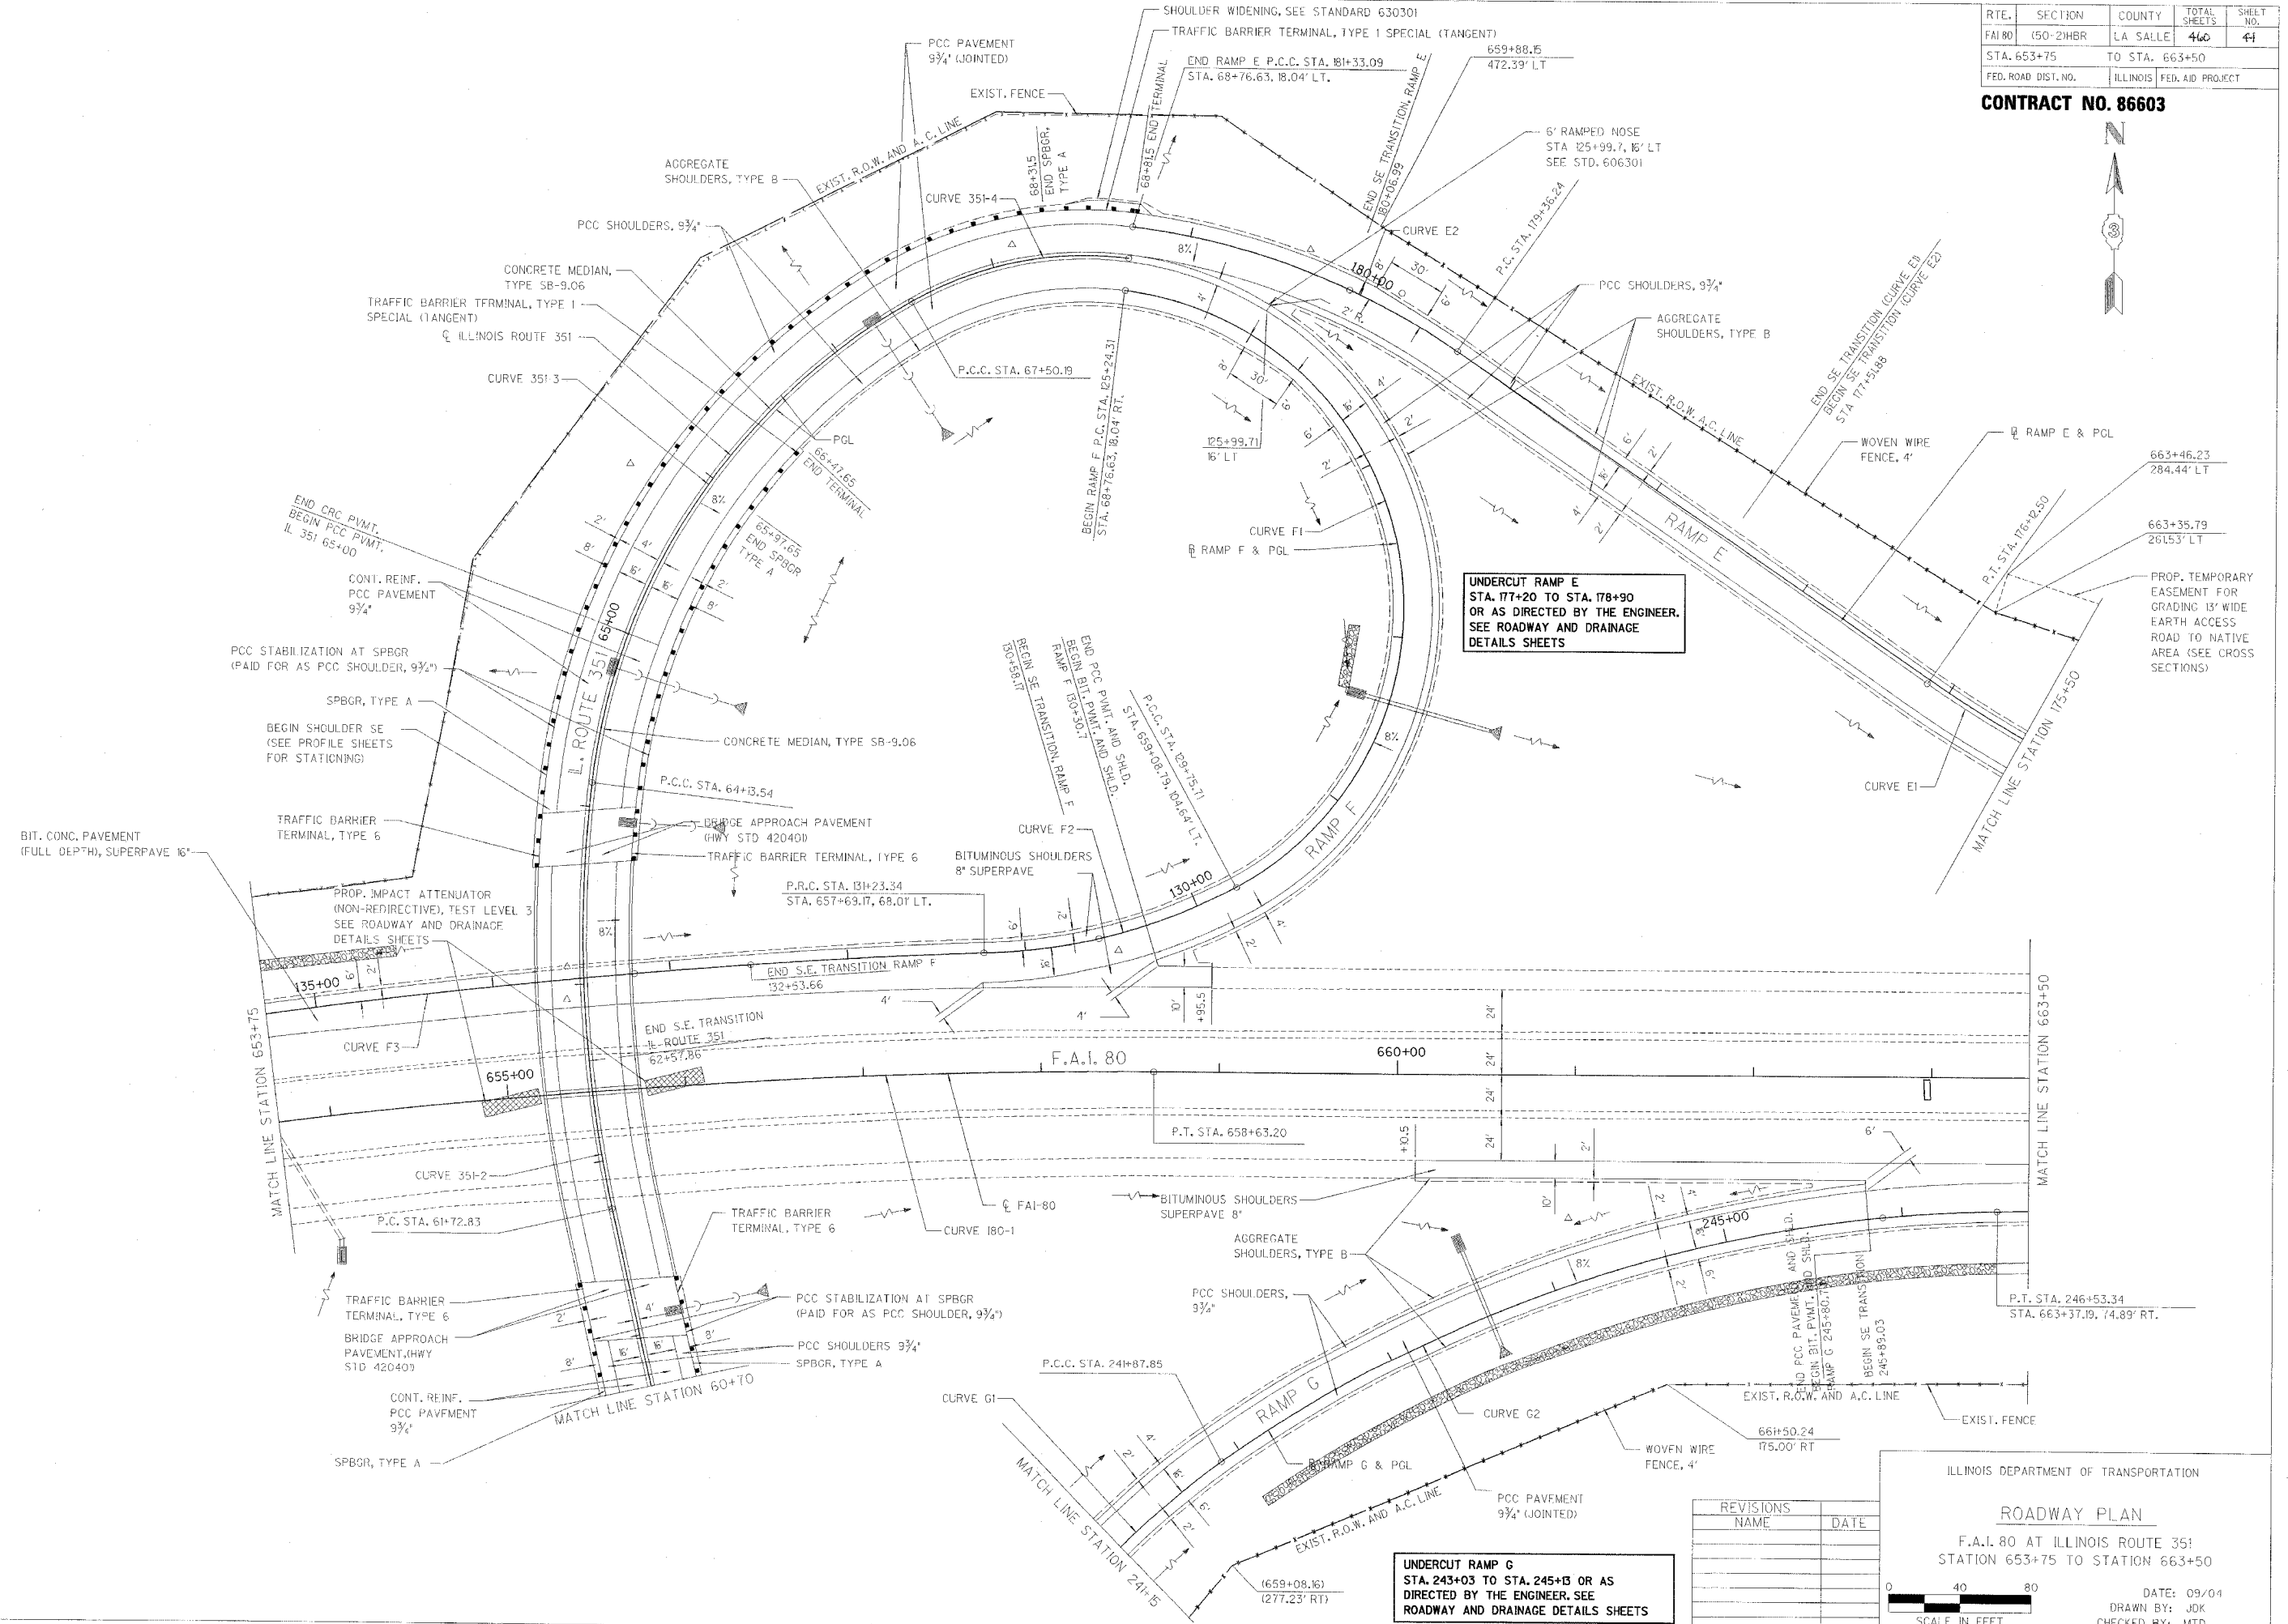

**UNDERCUT RAMP E
STA. 177+20 TO STA. 178+90
OR AS DIRECTED BY THE ENGINEER.
SEE ROADWAY AND DRAINAGE
DETAILS SHEETS**

**UNDERCUT RAMP G
STA. 243+03 TO STA. 245+13 OR AS
DIRECTED BY THE ENGINEER. SEE
ROADWAY AND DRAINAGE DETAILS SHEETS**

| REVISIONS | NAME | DATE |
|-----------|------|------|
| | | |
| | | |
| | | |
| | | |

ILLINOIS DEPARTMENT OF TRANSPORTATION

ROADWAY PLAN

F.A.I. 80 AT ILLINOIS ROUTE 351
STATION 653+75 TO STATION 663+50

DATE: 09/04
DRAWN BY: JJK
CHECKED BY: MTD

SCALE IN FEET