



RTE.	SECTION	COUNTY	TOTAL SHEETS	SHEET NO.
FAI 80	150-218R	LA SALLE	460	45
STA.	TO STA.			
FED. ROAD DIST. NO.	ILLINOIS	FED. AID PROJECT		

CONTRACT NO. 86603

RAMP E PROFILE

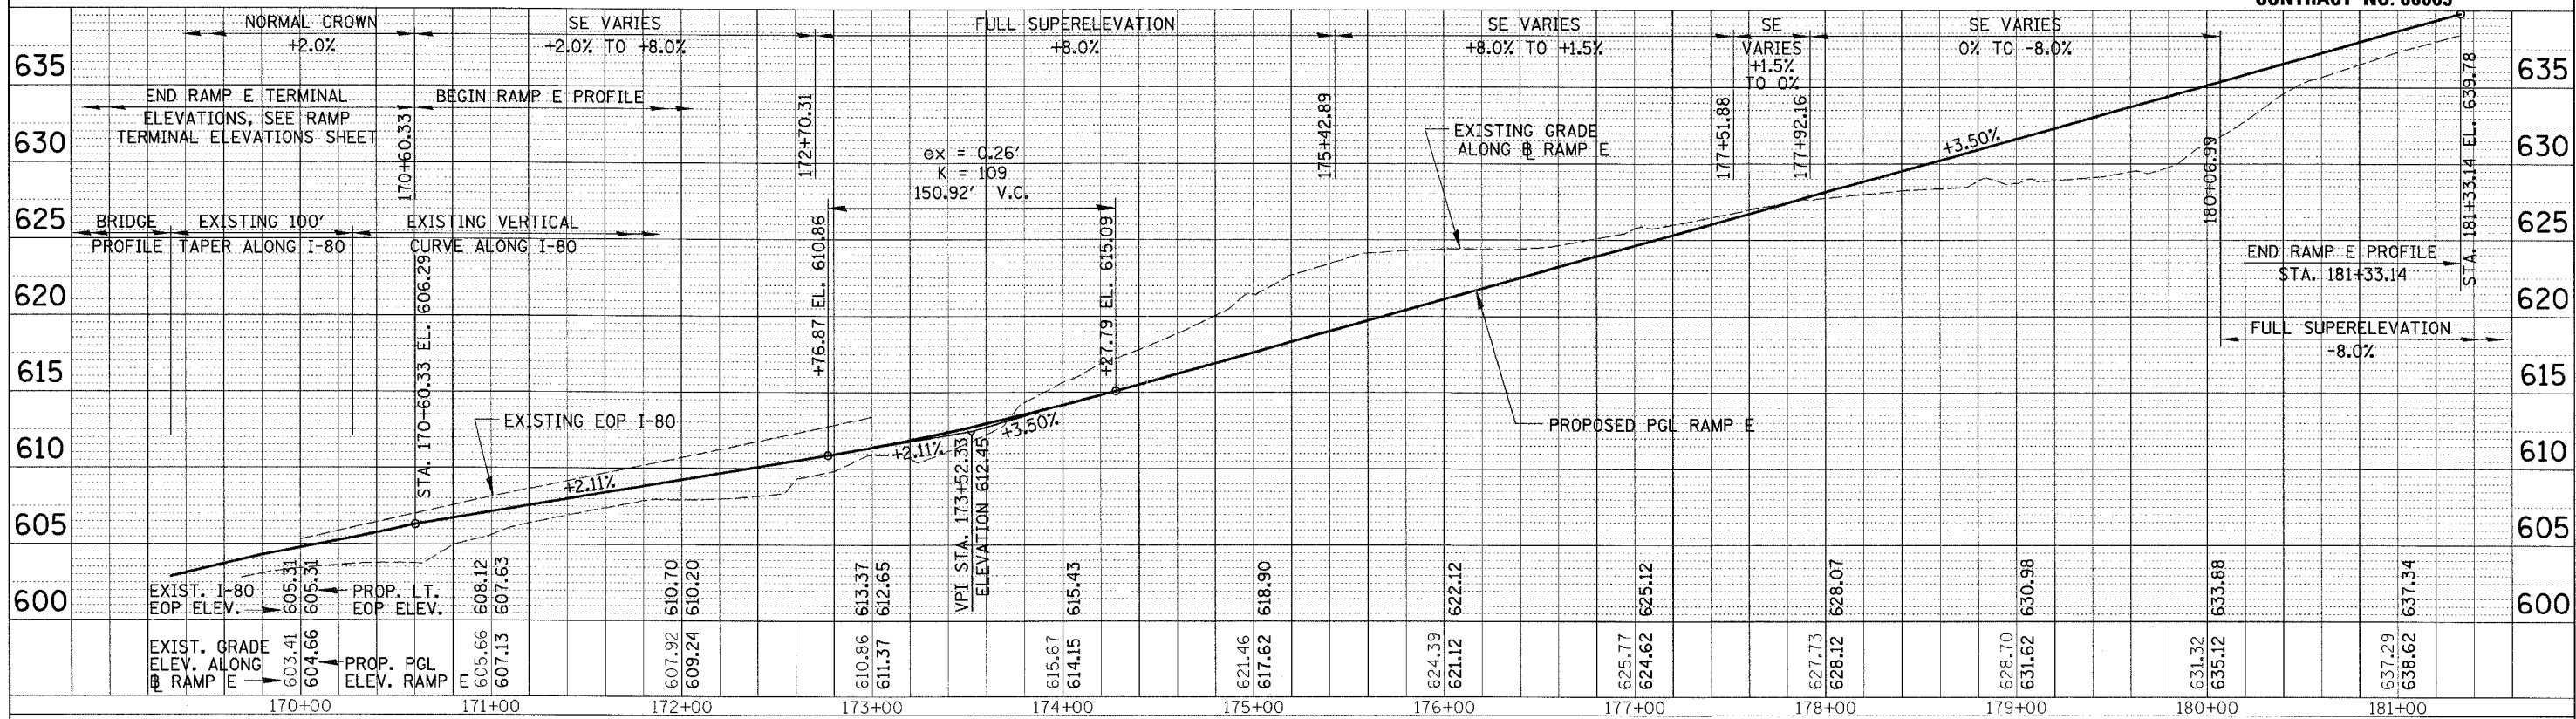

RAMP F PROFILE

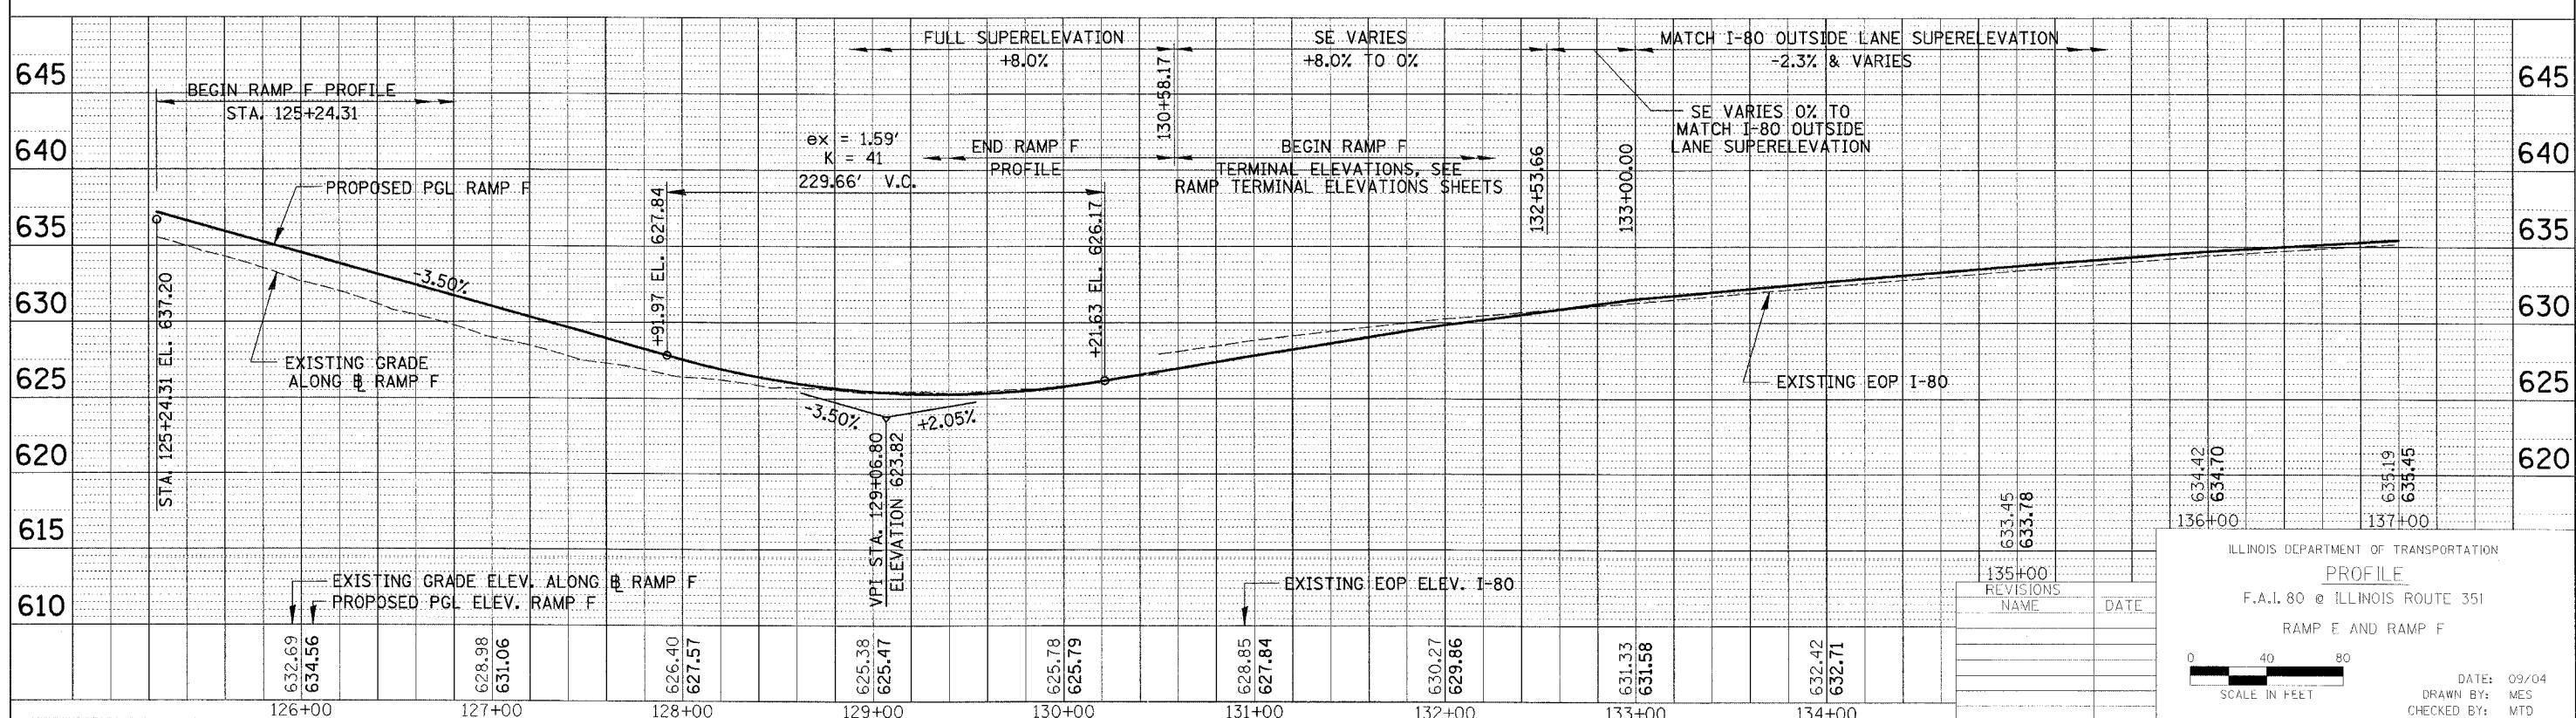

ILLINOIS DEPARTMENT OF TRANSPORTATION  
 PROFILE  
 F.A.I. 80 @ ILLINOIS ROUTE 351  
 RAMP E AND RAMP F



DATE: 09/04  
 DRAWN BY: MES  
 CHECKED BY: MTD

PLAN  
 CHECKED BY: \_\_\_\_\_  
 PLOTTED BY: \_\_\_\_\_  
 DATE: \_\_\_\_\_  
 NOTE BOOK NO. \_\_\_\_\_  
 DRAWING NO. \_\_\_\_\_  
 STRUCTURE NOTATION: \_\_\_\_\_  
 CAD FILE NAME: \_\_\_\_\_

PROFILE  
 CHECKED BY: \_\_\_\_\_  
 PLOTTED BY: \_\_\_\_\_  
 DATE: \_\_\_\_\_  
 NOTE BOOK NO. \_\_\_\_\_  
 DRAWING NO. \_\_\_\_\_  
 STRUCTURE NOTATION: \_\_\_\_\_