


RTE.	SECTION	COUNTY	TOTAL SHEETS	SHEET NO.
FAI 80	650-21HBR	LA SALLE	460	73
STA. 653+75		TO STA. 663+50		
FFD. ROAD DIST. NO.	ILLINOIS	FED. AID PROJECT		

**CONTRACT NO. 86603**

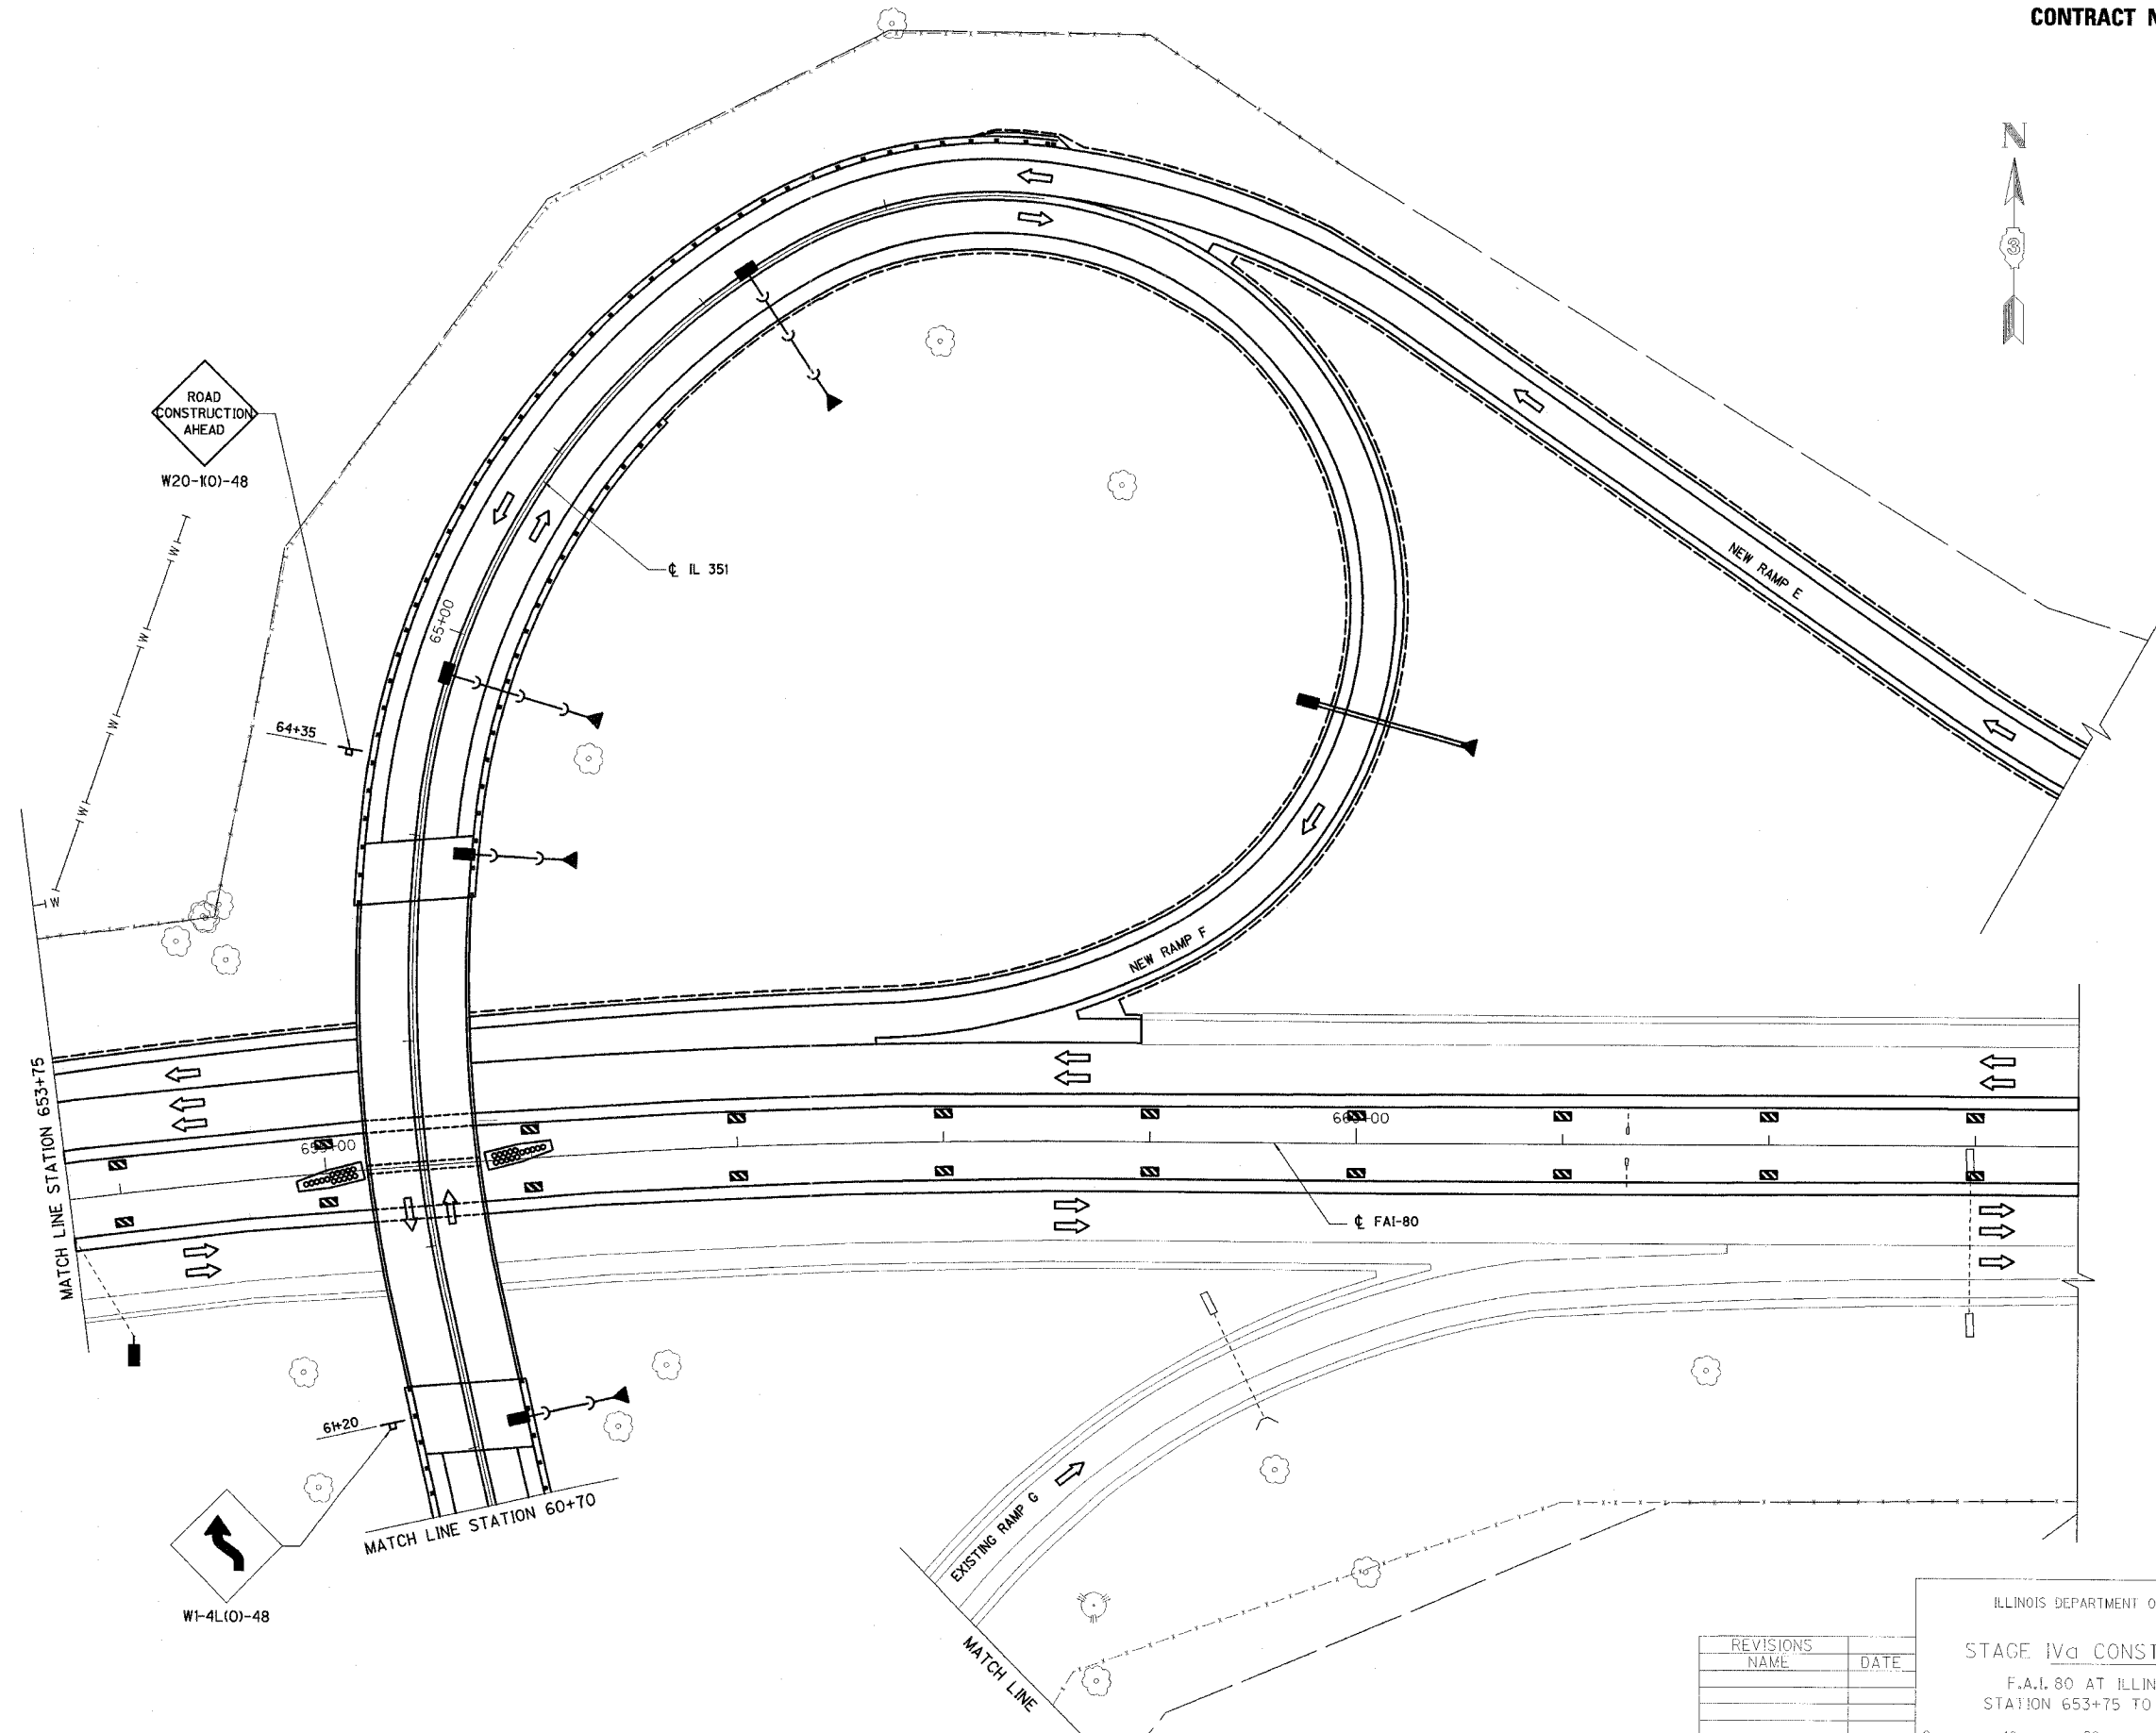

ROAD CONSTRUCTION AHEAD  
W20-KO)-48

MATCH LINE STATION 653+75

WI-4L(O)-48

MATCH LINE STATION 60+70

MATCH LINE

REVISIONS	NAME	DATE

ILLINOIS DEPARTMENT OF TRANSPORTATION  
**STAGE IV<sub>a</sub> CONSTRUCTION PLAN**  
 F.A.I. 80 AT ILLINOIS ROUTE 351  
 STATION 653+75 TO STATION 663+50  
 DATE: 09/04  
 DRAWN BY: MES  
 CHECKED BY: MTD

