


|                     |          |                           |              |           |
|---------------------|----------|---------------------------|--------------|-----------|
| RTE.                | SECTION  | COUNTY                    | TOTAL SHEETS | SHEET NO. |
| FAI 80              | 150-2HBR | LA SALLE                  | 440          | 84        |
| STA. 46+75          |          | TO STA. 60+70             |              |           |
| FED. ROAD DIST. NO. |          | ILLINOIS FED. AID PROJECT |              |           |

CONTRACT NO. 86603

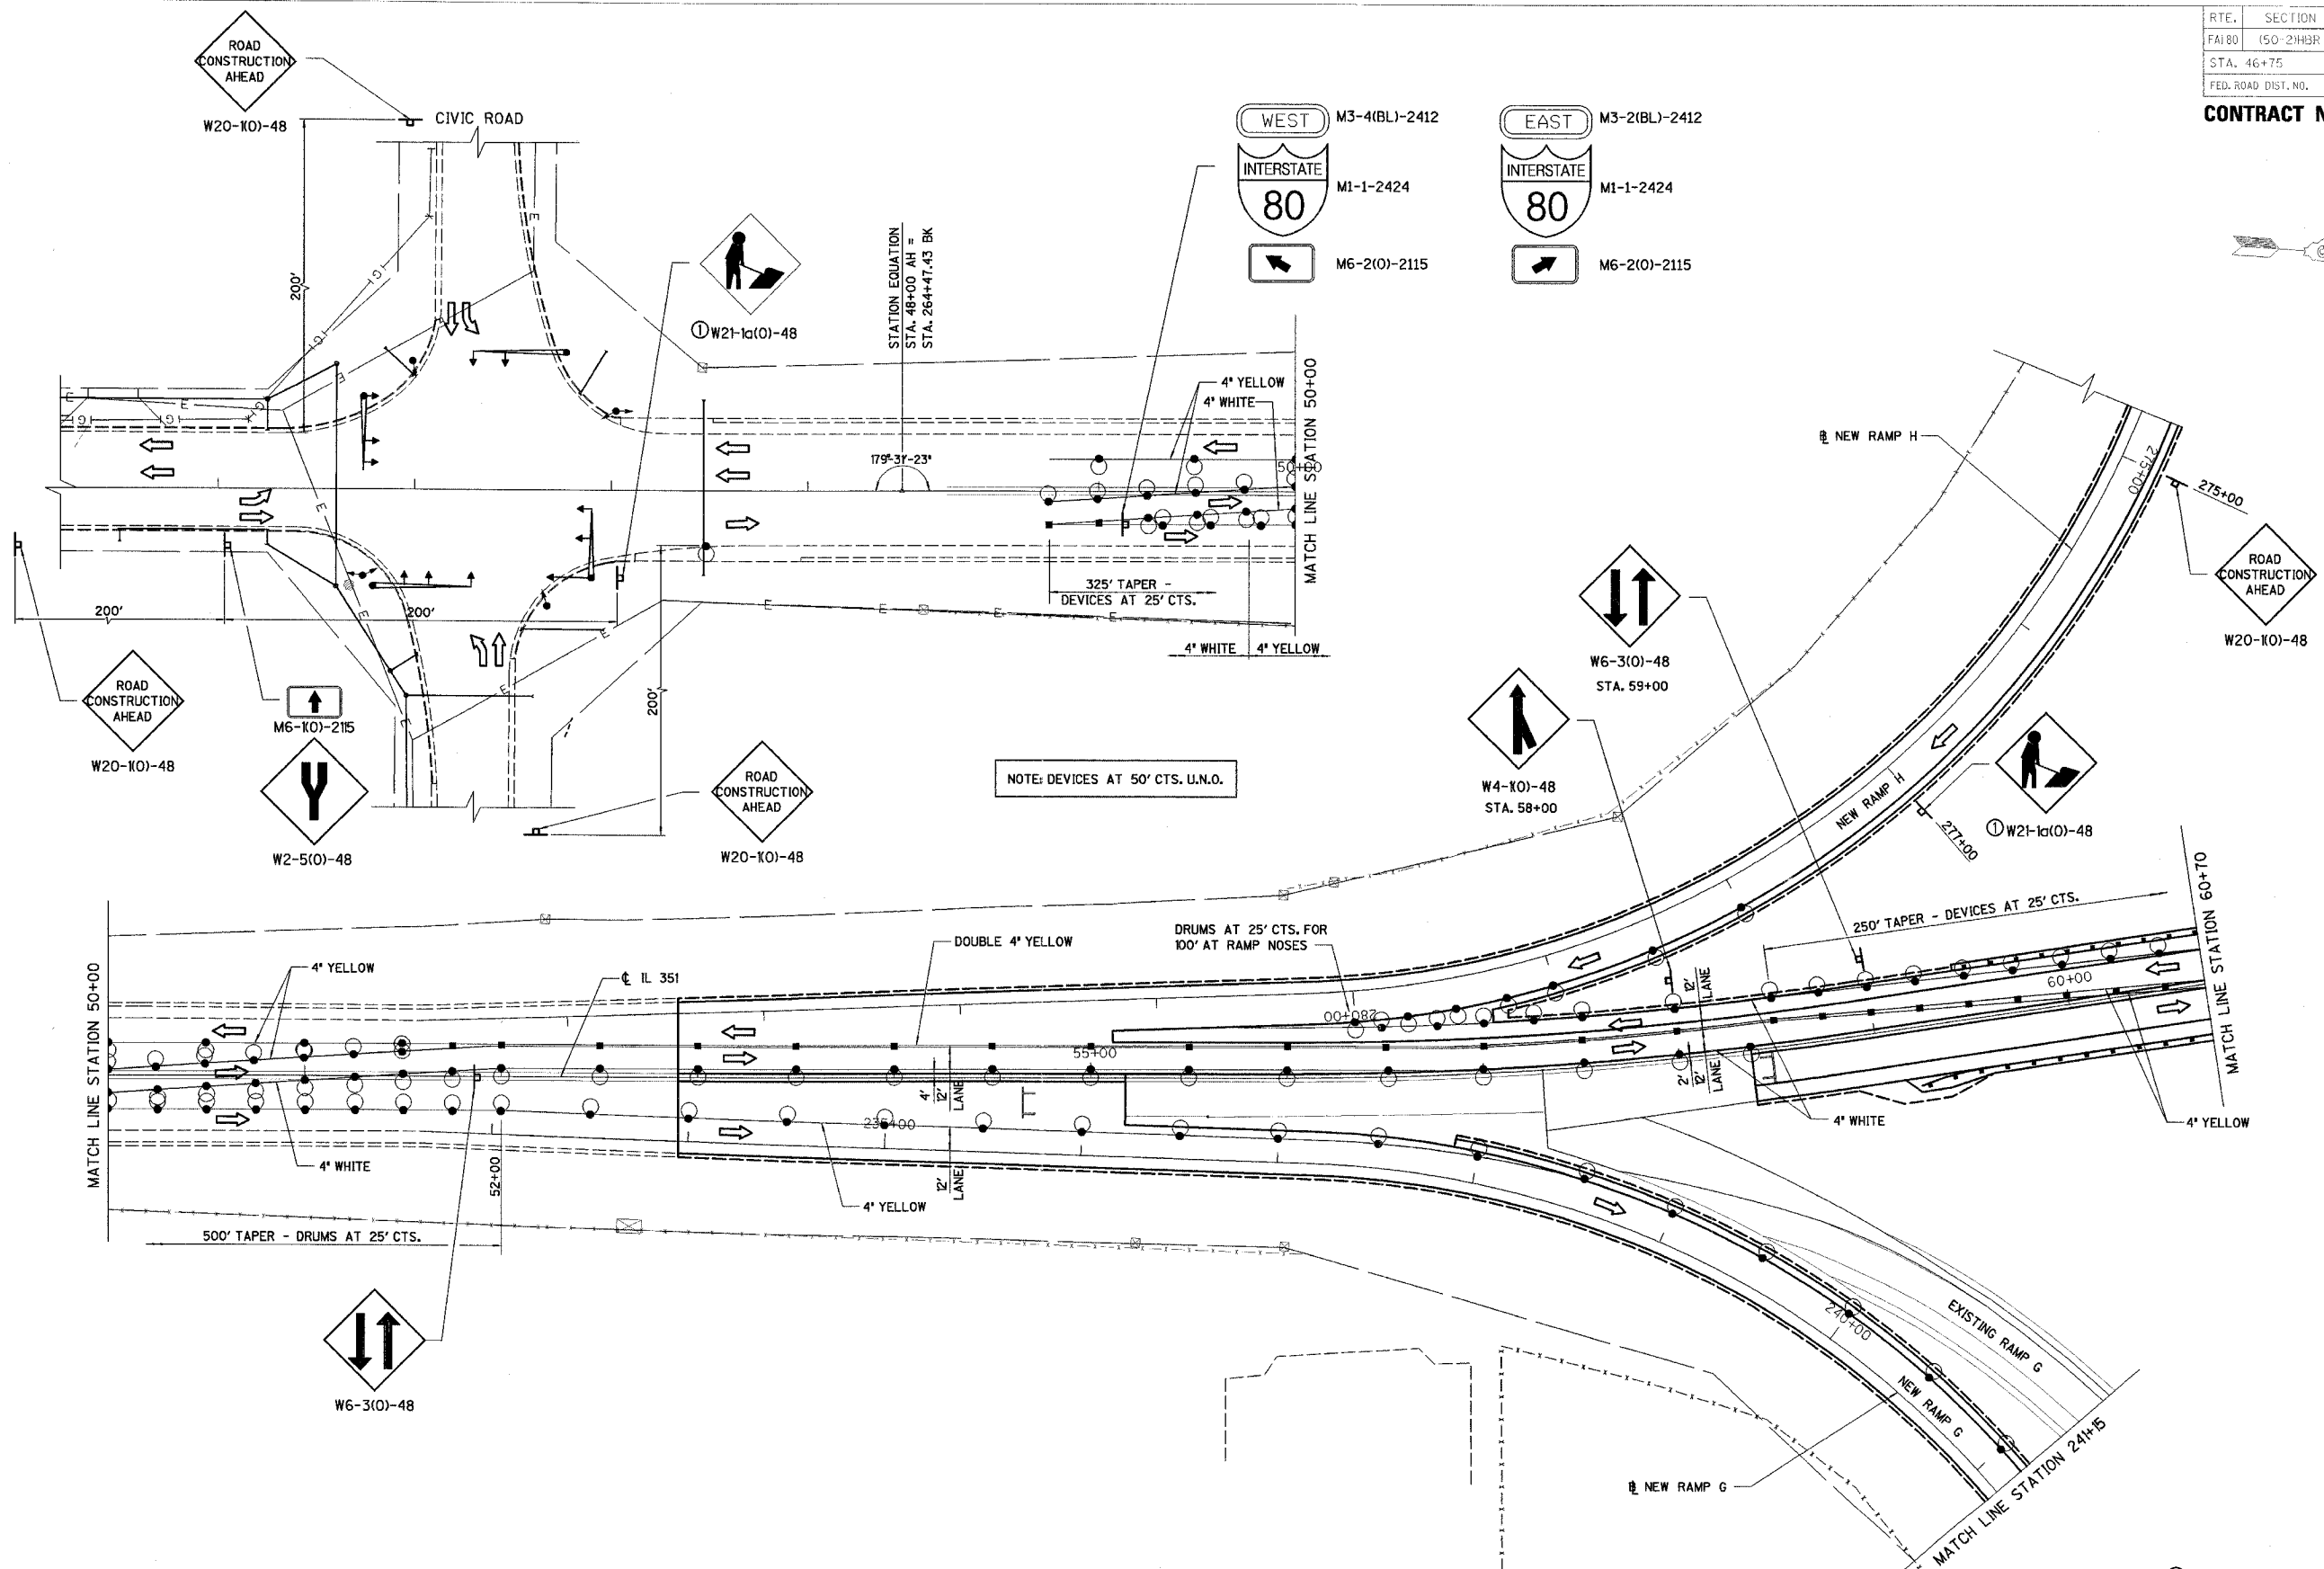

NOTE: DEVICES AT 50' CTS. U.N.O.

① ONLY WHEN WORKERS ARE PRESENT. DO NOT POST MOUNT.

ILLINOIS DEPARTMENT OF TRANSPORTATION  
 STAGE Vb CONSTRUCTION PLAN  
 F.A.I. 80 AT ILLINOIS ROUTE 351  
 STATION 46+75 TO STATION 60+70

| REVISIONS | NAME | DATE |
|-----------|------|------|
|           |      |      |
|           |      |      |
|           |      |      |
|           |      |      |



DATE: 09/04  
 DRAWN BY: MES/DWH  
 CHECKED BY: MTD