


RTE.	SECTION	COUNTY	TOTAL SHEETS	SHEET NO.
FAIRG	(50-2)HBR	LA SALLE	460	92
STA.	TO STA.			
FED. ROAD DIST. NO.	ILLINOIS	FED. AID PROJECT		

CONTRACT NO. 86603

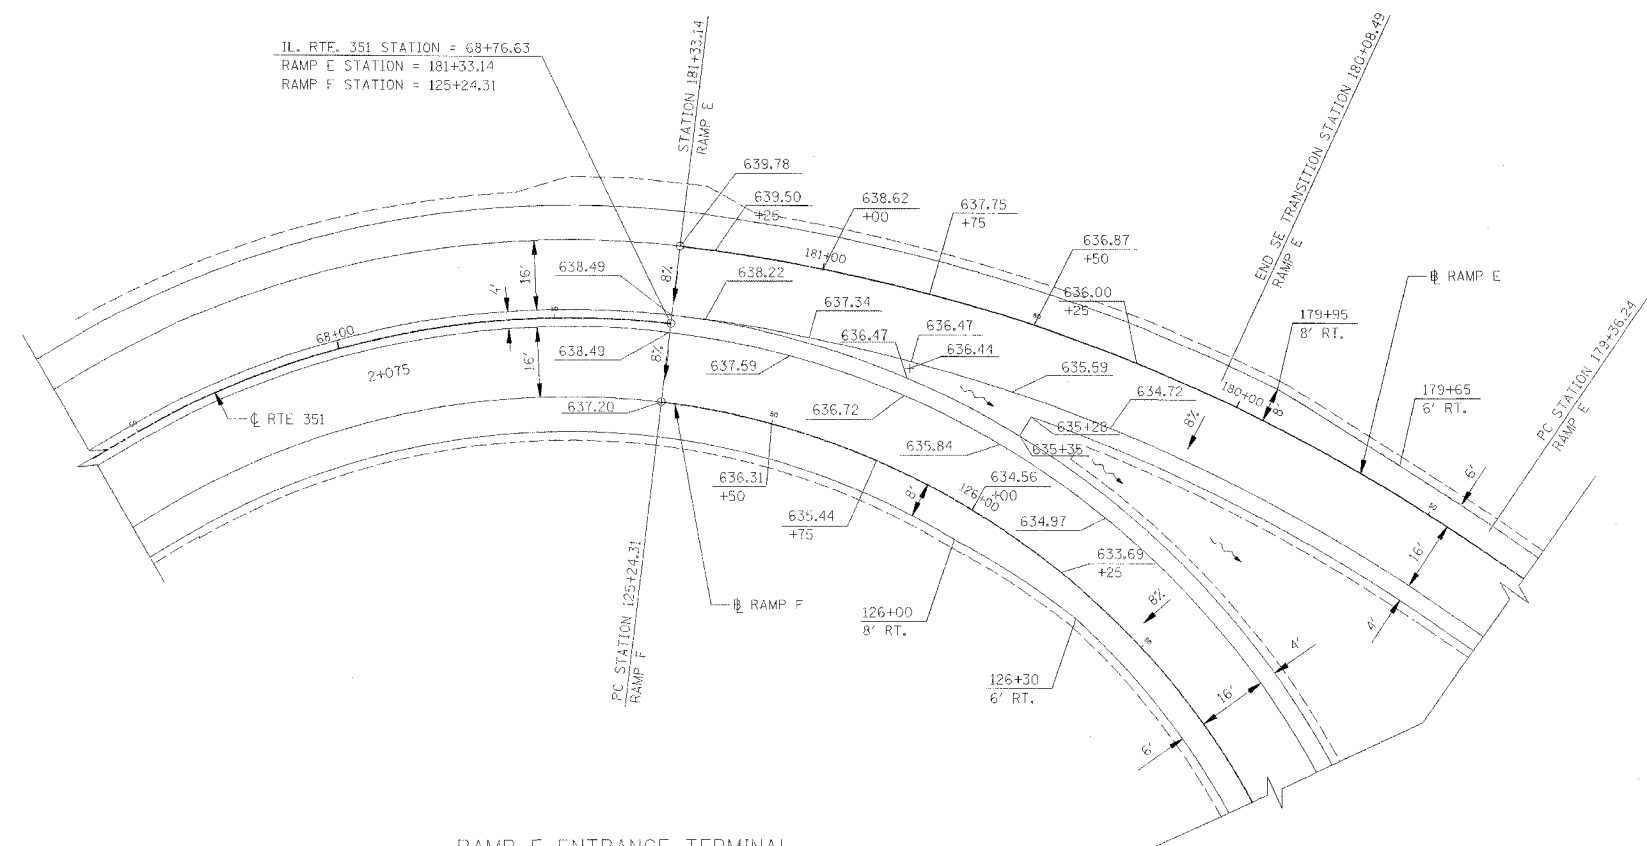



RAMP E ENTRANCE TERMINAL
RAMP F EXIT TERMINAL

LEGEND

(XXX.XXX) EXISTING ELEVATION
xxx.xxx PROPOSED ELEVATION

NOTES

FOR ADDITIONAL RAMP DETAILS, SEE ROADWAY PLAN SHEETS

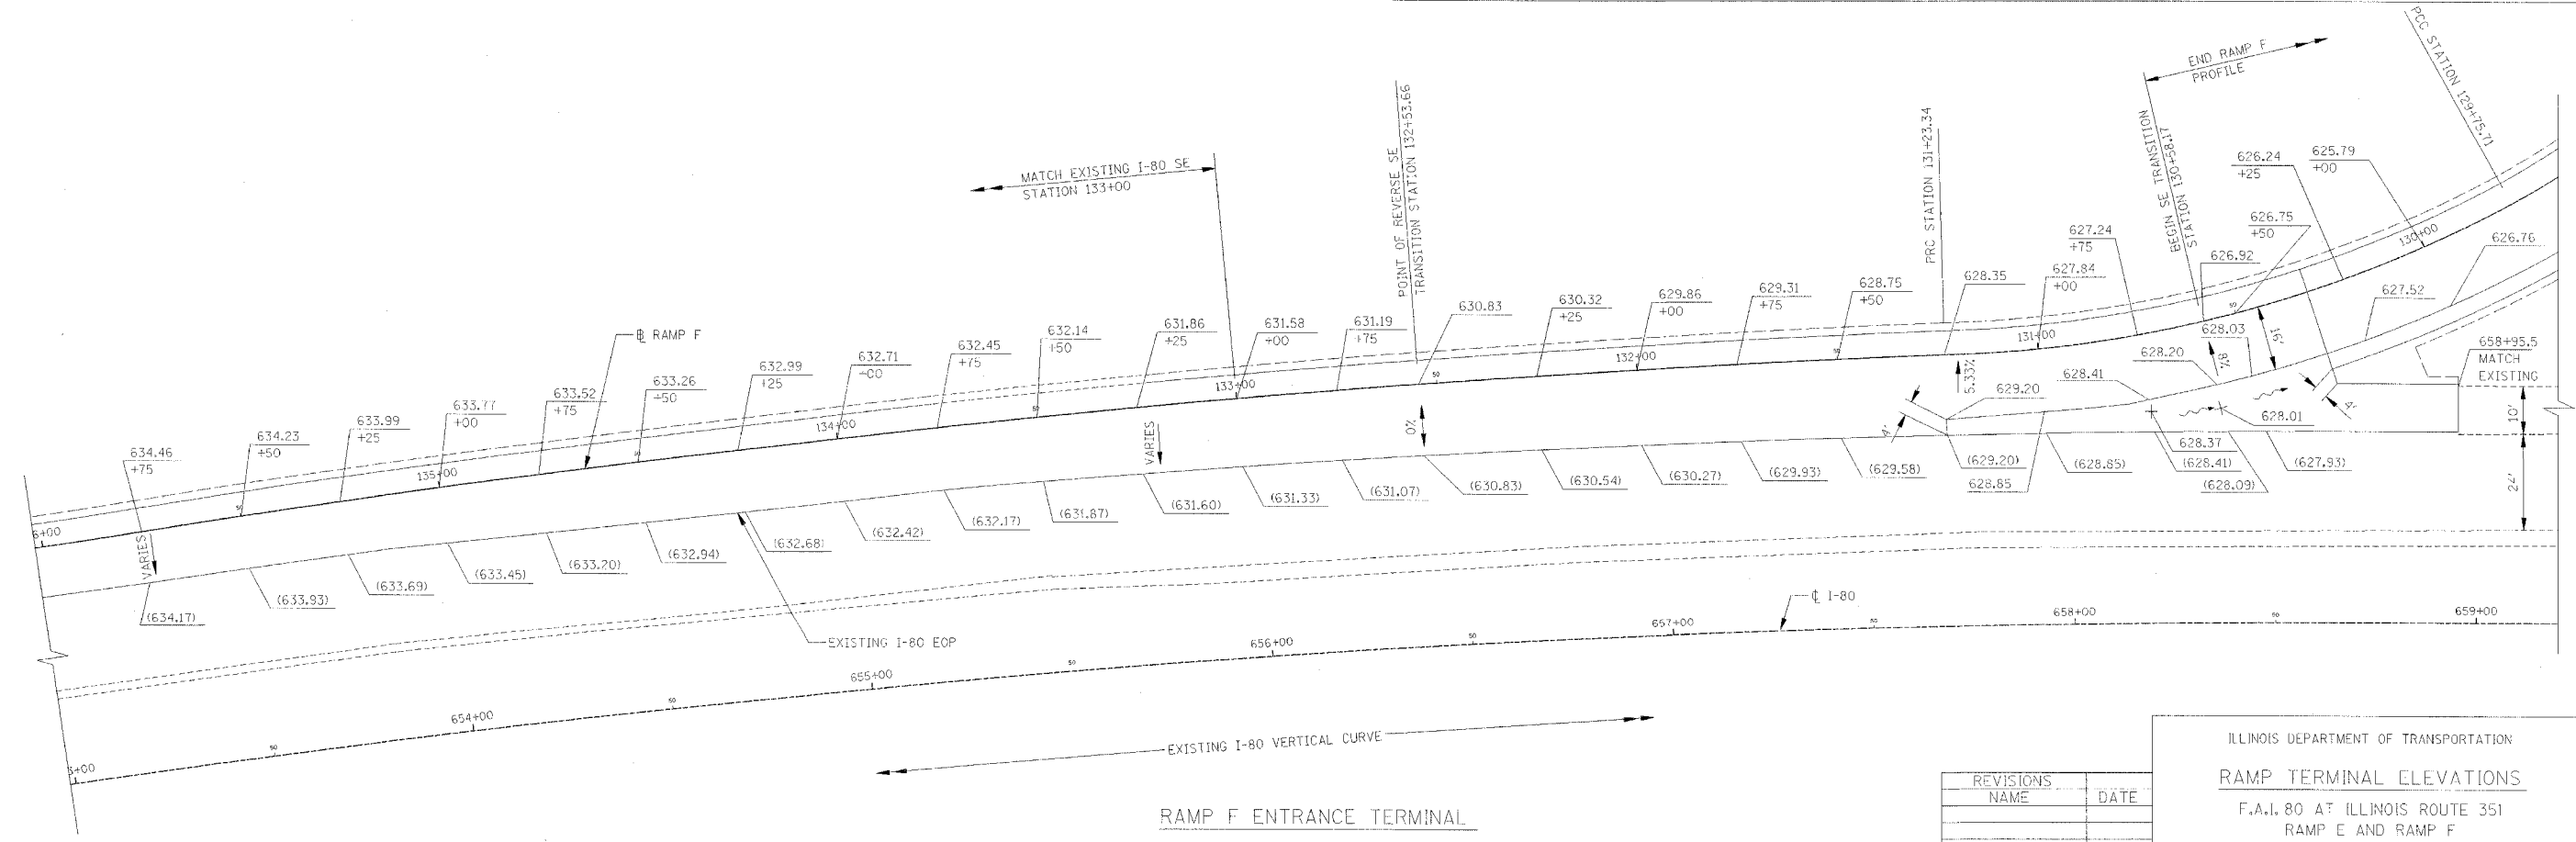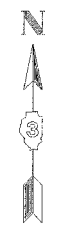

RAMP F ENTRANCE TERMINAL

REVISIONS	DATE

ILLINOIS DEPARTMENT OF TRANSPORTATION
RAMP TERMINAL ELEVATIONS
F.A.I. 80 AT ILLINOIS ROUTE 351
RAMP E AND RAMP F

0 20 40
SCALE IN FEET

DATE: 09/04
DRAWN BY: JJK
CHECKED BY: MTD