


RTE.	SECTION	COUNTY	TOTAL SHEETS	SHEET NO.
FAI 80	(50-2)HBR	LA SALLE	460	98
STA. 653+75		TO STA. 663+50		
FED. ROAD DIST. NO.		ILLINOIS	FED. AID PROJECT	

**CONTRACT NO. 86603**

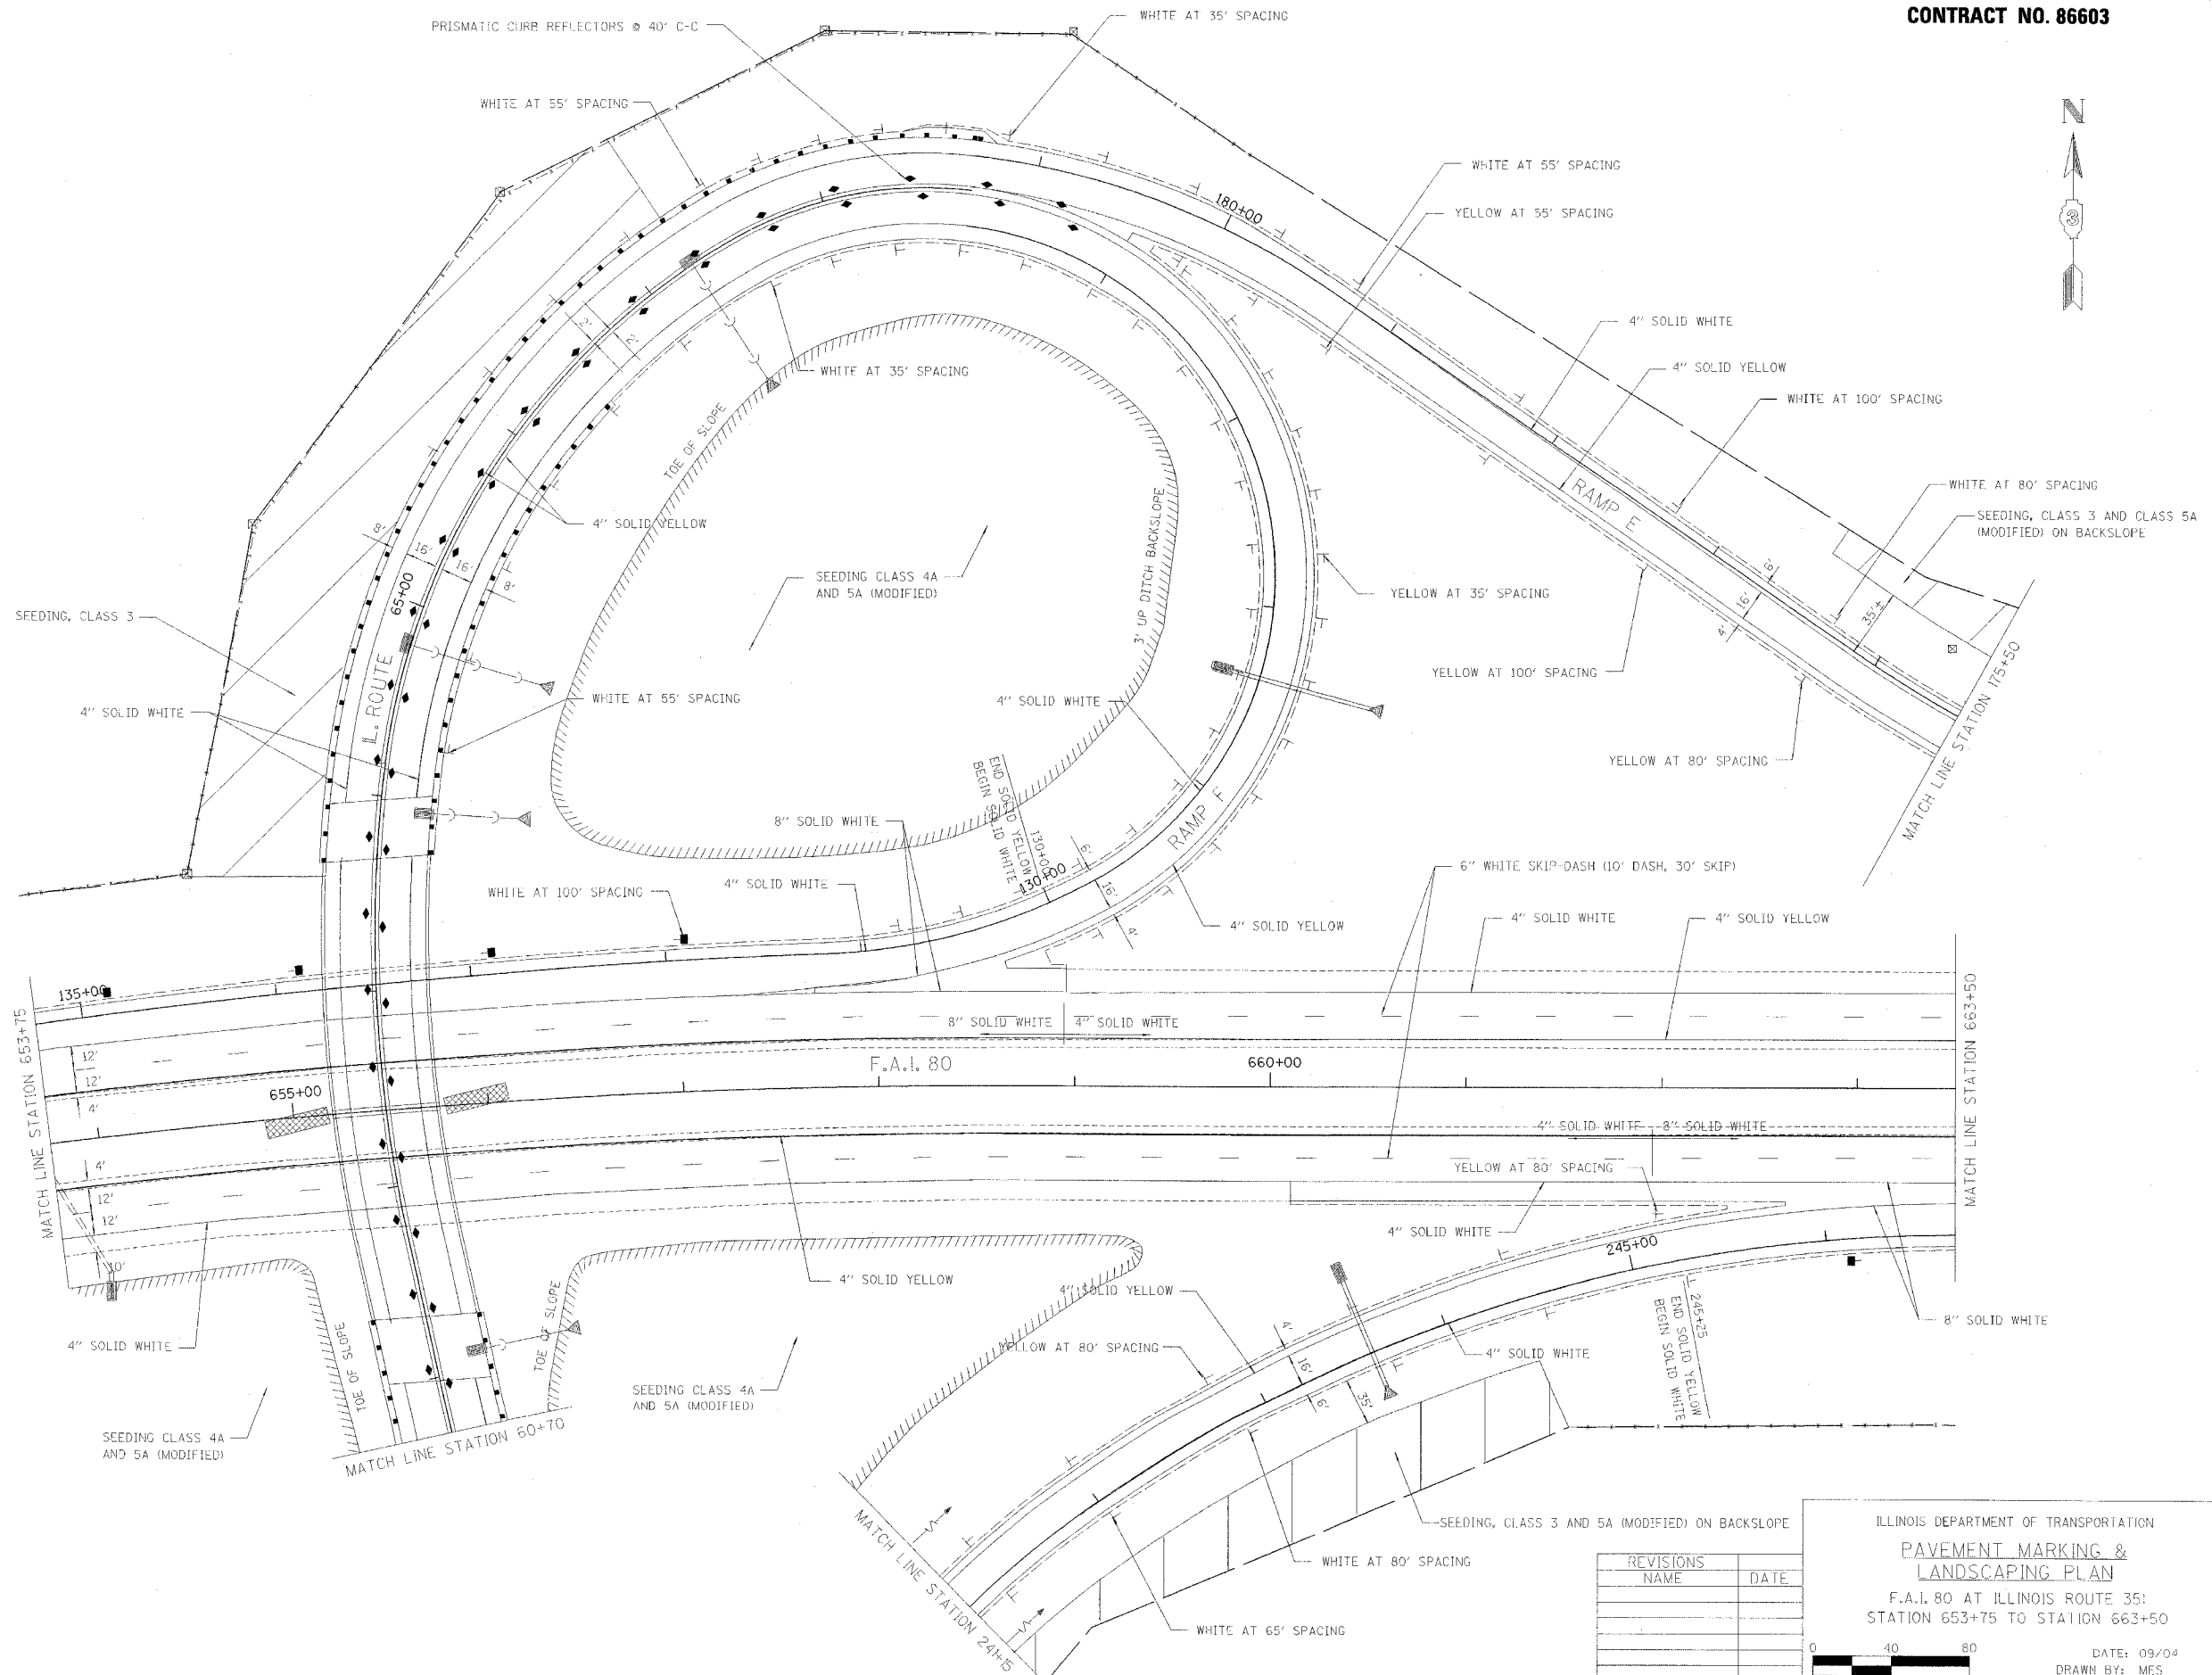

REVISIONS	NAME	DATE

ILLINOIS DEPARTMENT OF TRANSPORTATION  
**PAVEMENT MARKING & LANDSCAPING PLAN**  
 F.A.I. 80 AT ILLINOIS ROUTE 35  
 STATION 653+75 TO STATION 663+50

DATE: 09/04  
 DRAWN BY: MES  
 CHECKED BY: MTD

SCALE IN FEET